

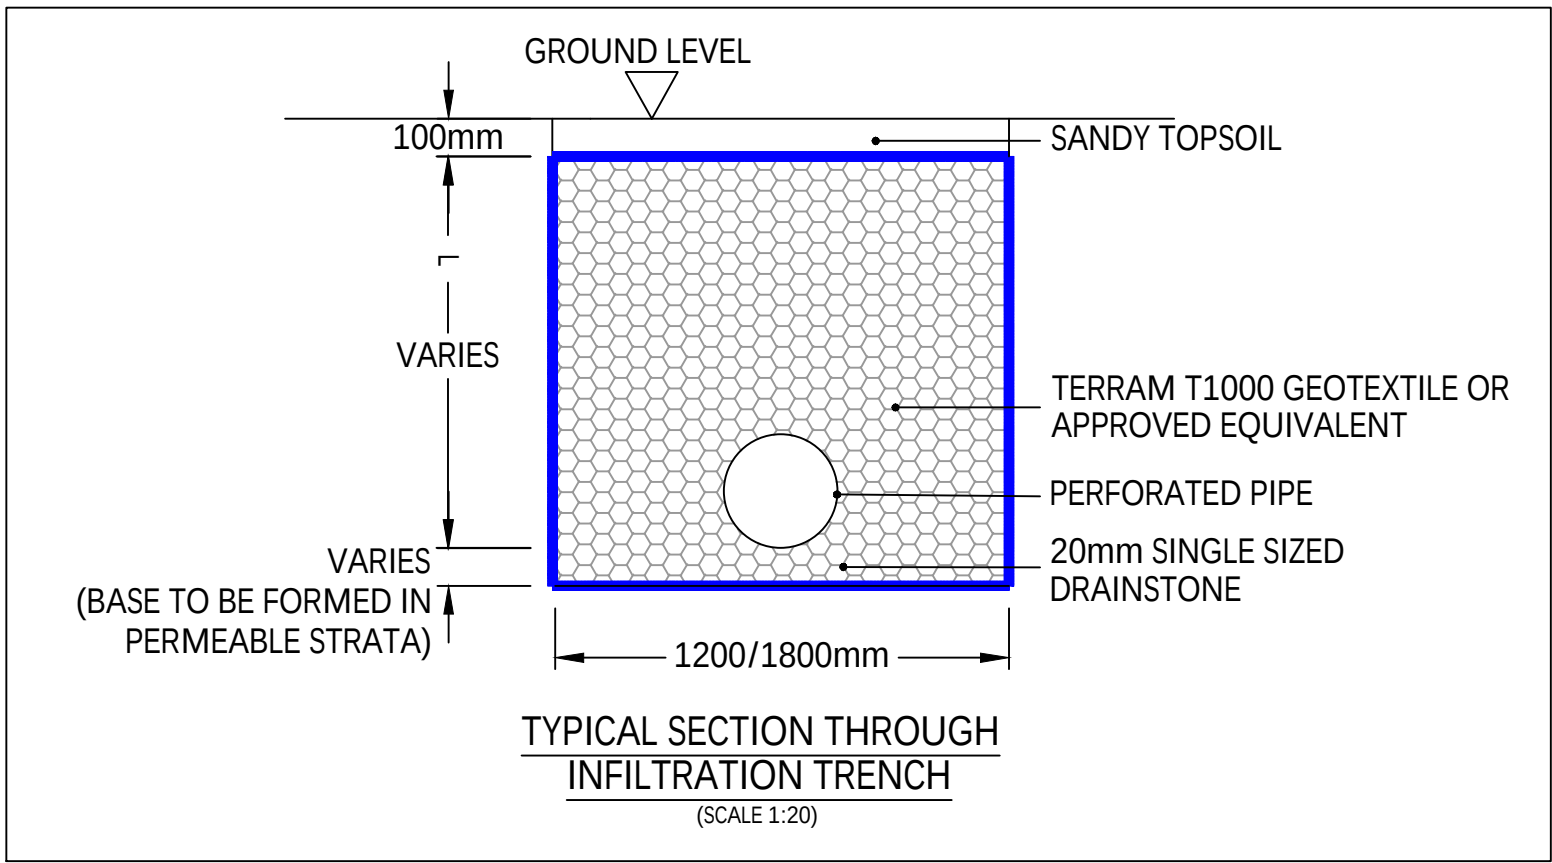



NOTES.

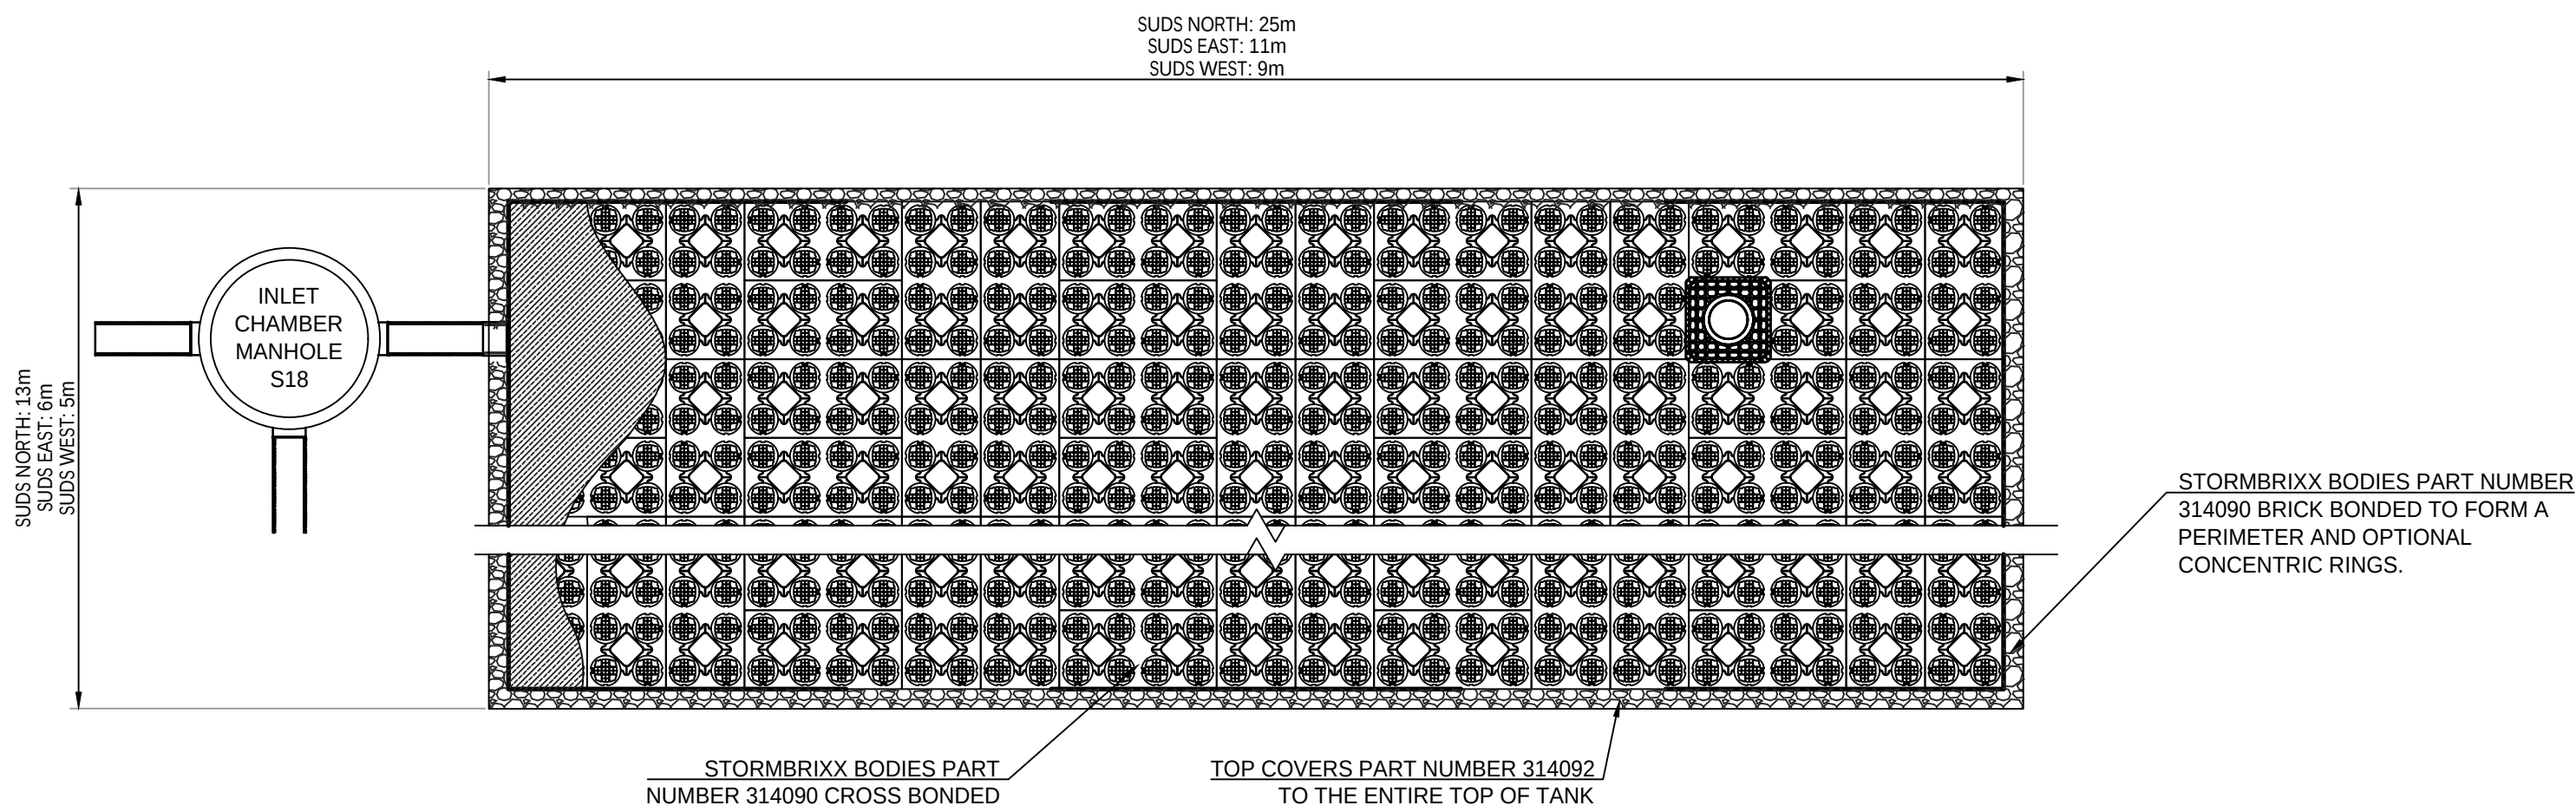


UNDERGROUND STORAGE WITH INFILTRATION
PLAN
SCALE 1:50

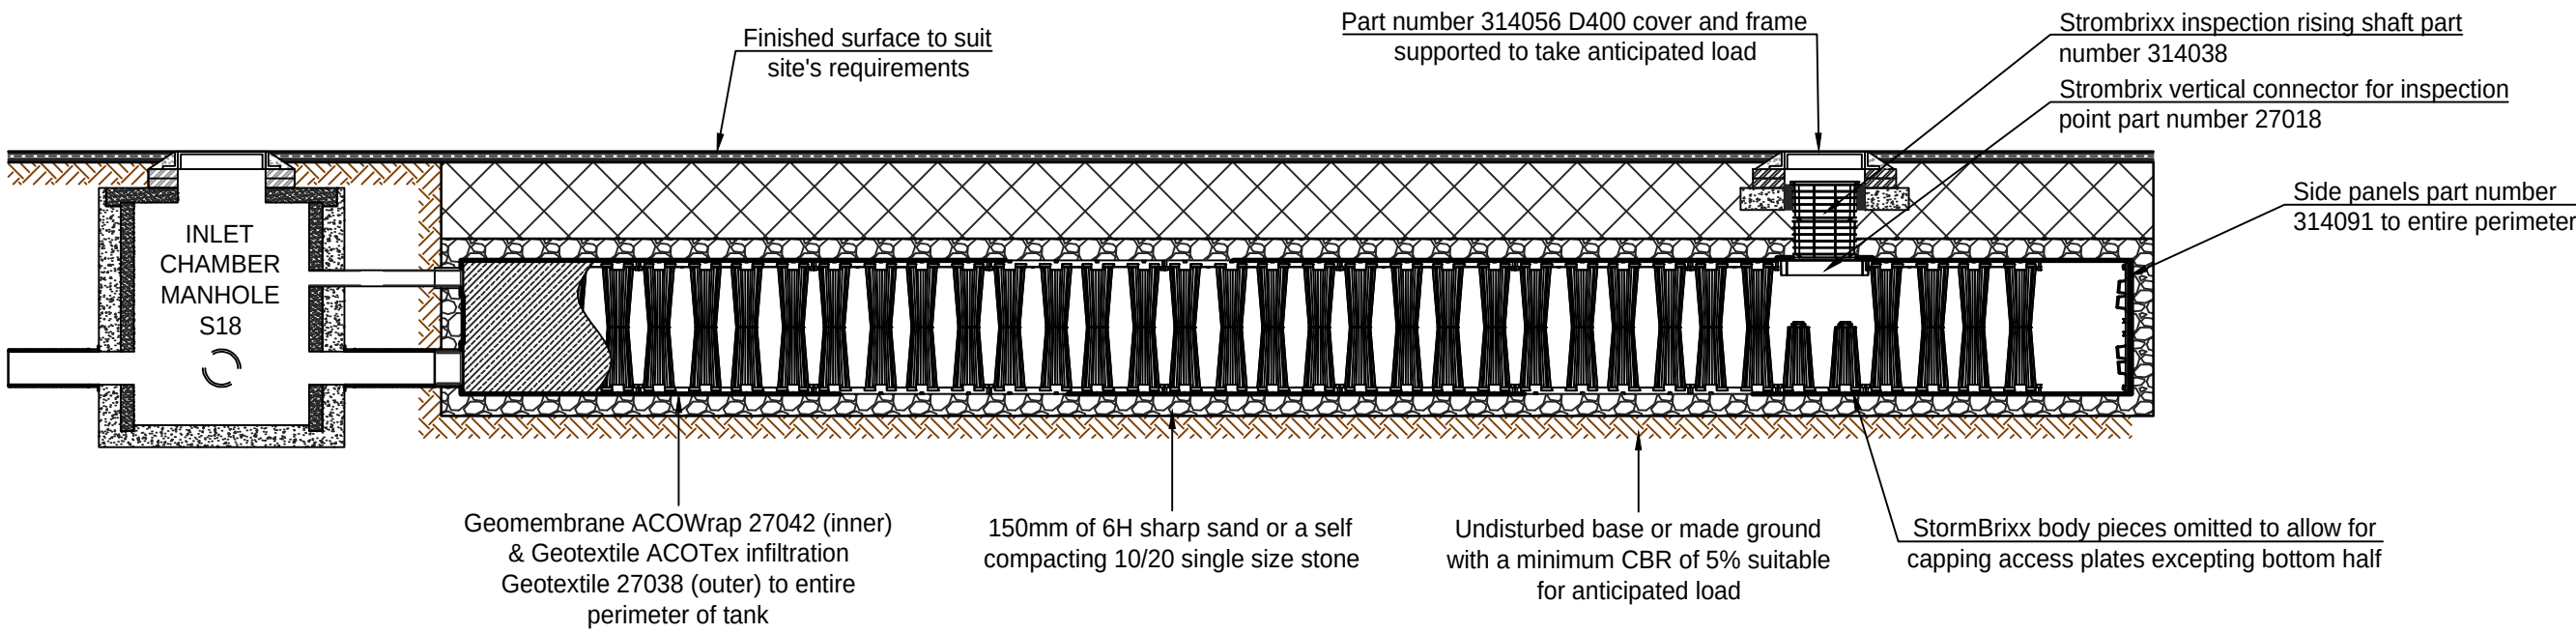


UNDERGROUND STORAGE WITH INFILTRATION
ELEVATION
SCALE 1:50

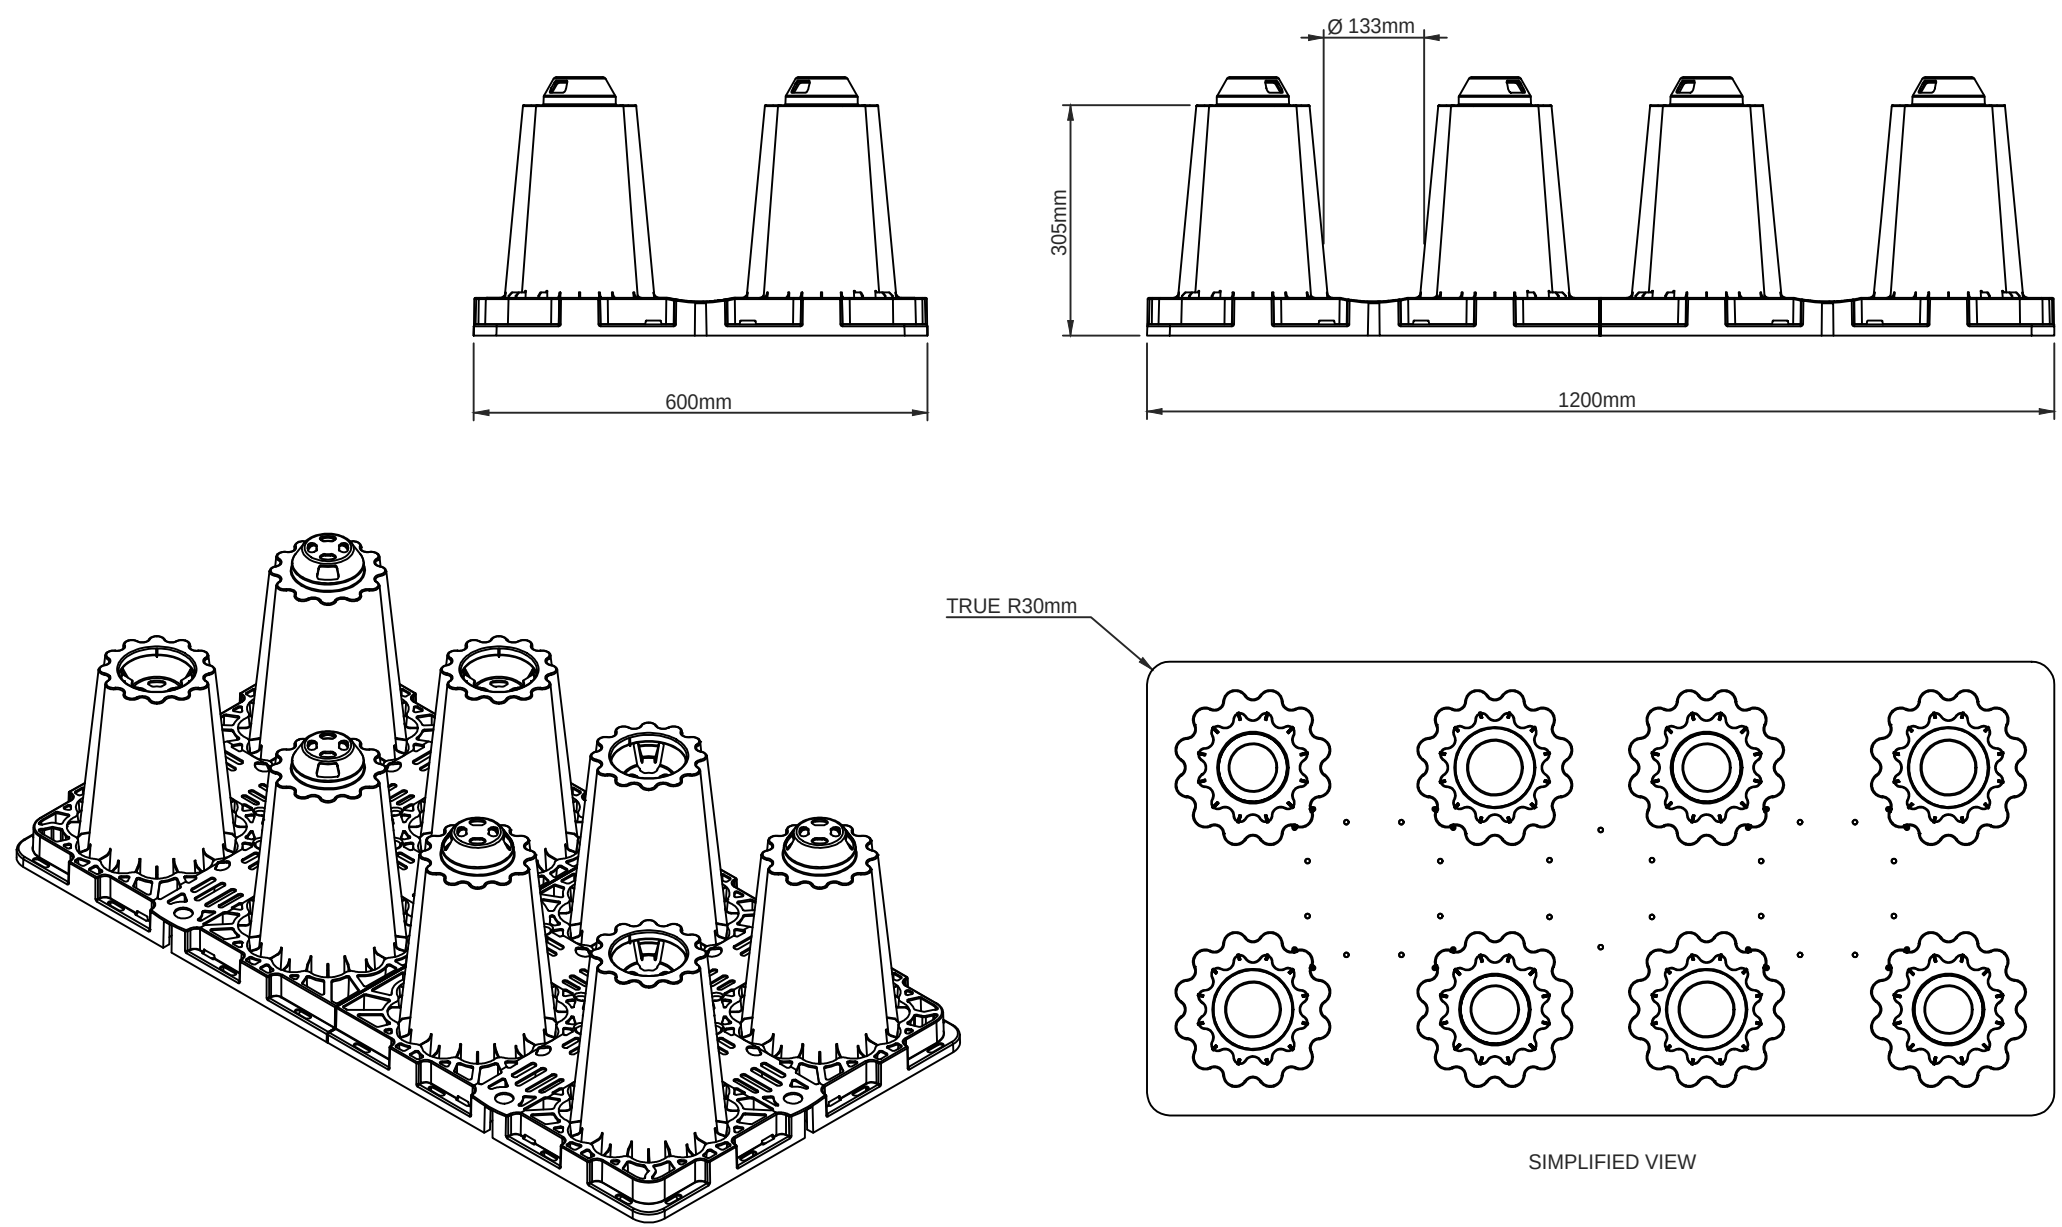

1200 x 600
ACO STORMBRIXX TANK PIECE
SCALE 1:10

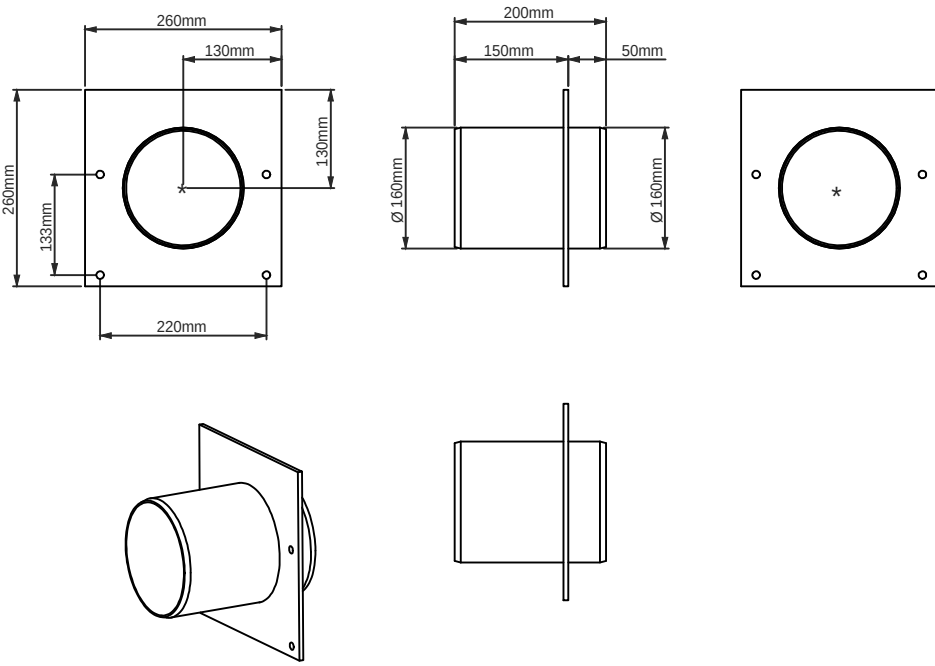

STORMBRIXX 160
INLET CONNECTOR
SCALE 1:10

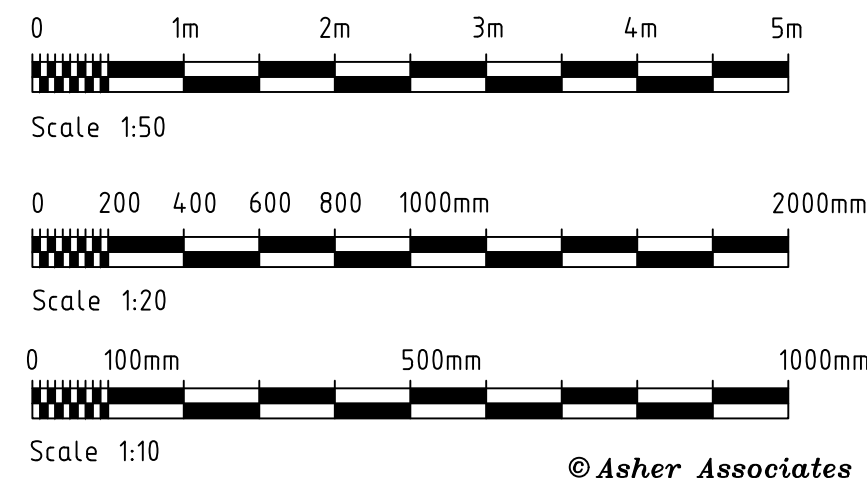

Rev.	Amendment				By	Checked	Approved	Date
PLANNING APPLICATION								
Status					Appd.	Date		
Client								
KCS AGRICULTURAL LTD								
Project								
NORTH PARK RHEDA, PHASE 2								
Title								
DRAINAGE DETAILS								
Drawn	Date	Checked	Date	Approved	Date			
ROM	27.05.24	WAM	27.05.24	WAM	27.05.24			
 asher ASSOCIATES CIVIL ENGINEERS STRUCTURAL ENGINEERS PROJECT MANAGERS 32 George Street, Dumfries DG1 1EH Tel 01387 250644 www.asherassociates.co.uk			Scales 1:10, 1:20, 1:50 @A1					
			Job No. AA7281					
			Client Drawing No.					Rev.
			Drawing No. AA7281/EW/10					