


4/20/2048/0F1

- KEY
- Carriageway
 - Footway
 - Wall
 - Driveways
 - Site Boundary
 - Proposed Access
 - 2.4m x 60m Visibility Splays

ACO DRAINAGE CHANNEL TO BE INSTALLED BETWEEN ENTRANCE TO FIELD ADJACENT TO FIELD SIDE OF FOOTPATH. SOAKAWAY FROM ACO CHANNEL TO BE ROUTED TO SOAKAWAY UNDER NEW ENTRANCE APPROX IN FIELD. NO WATER WILL RUN onto FOOTPATH OR HIGHWAY.

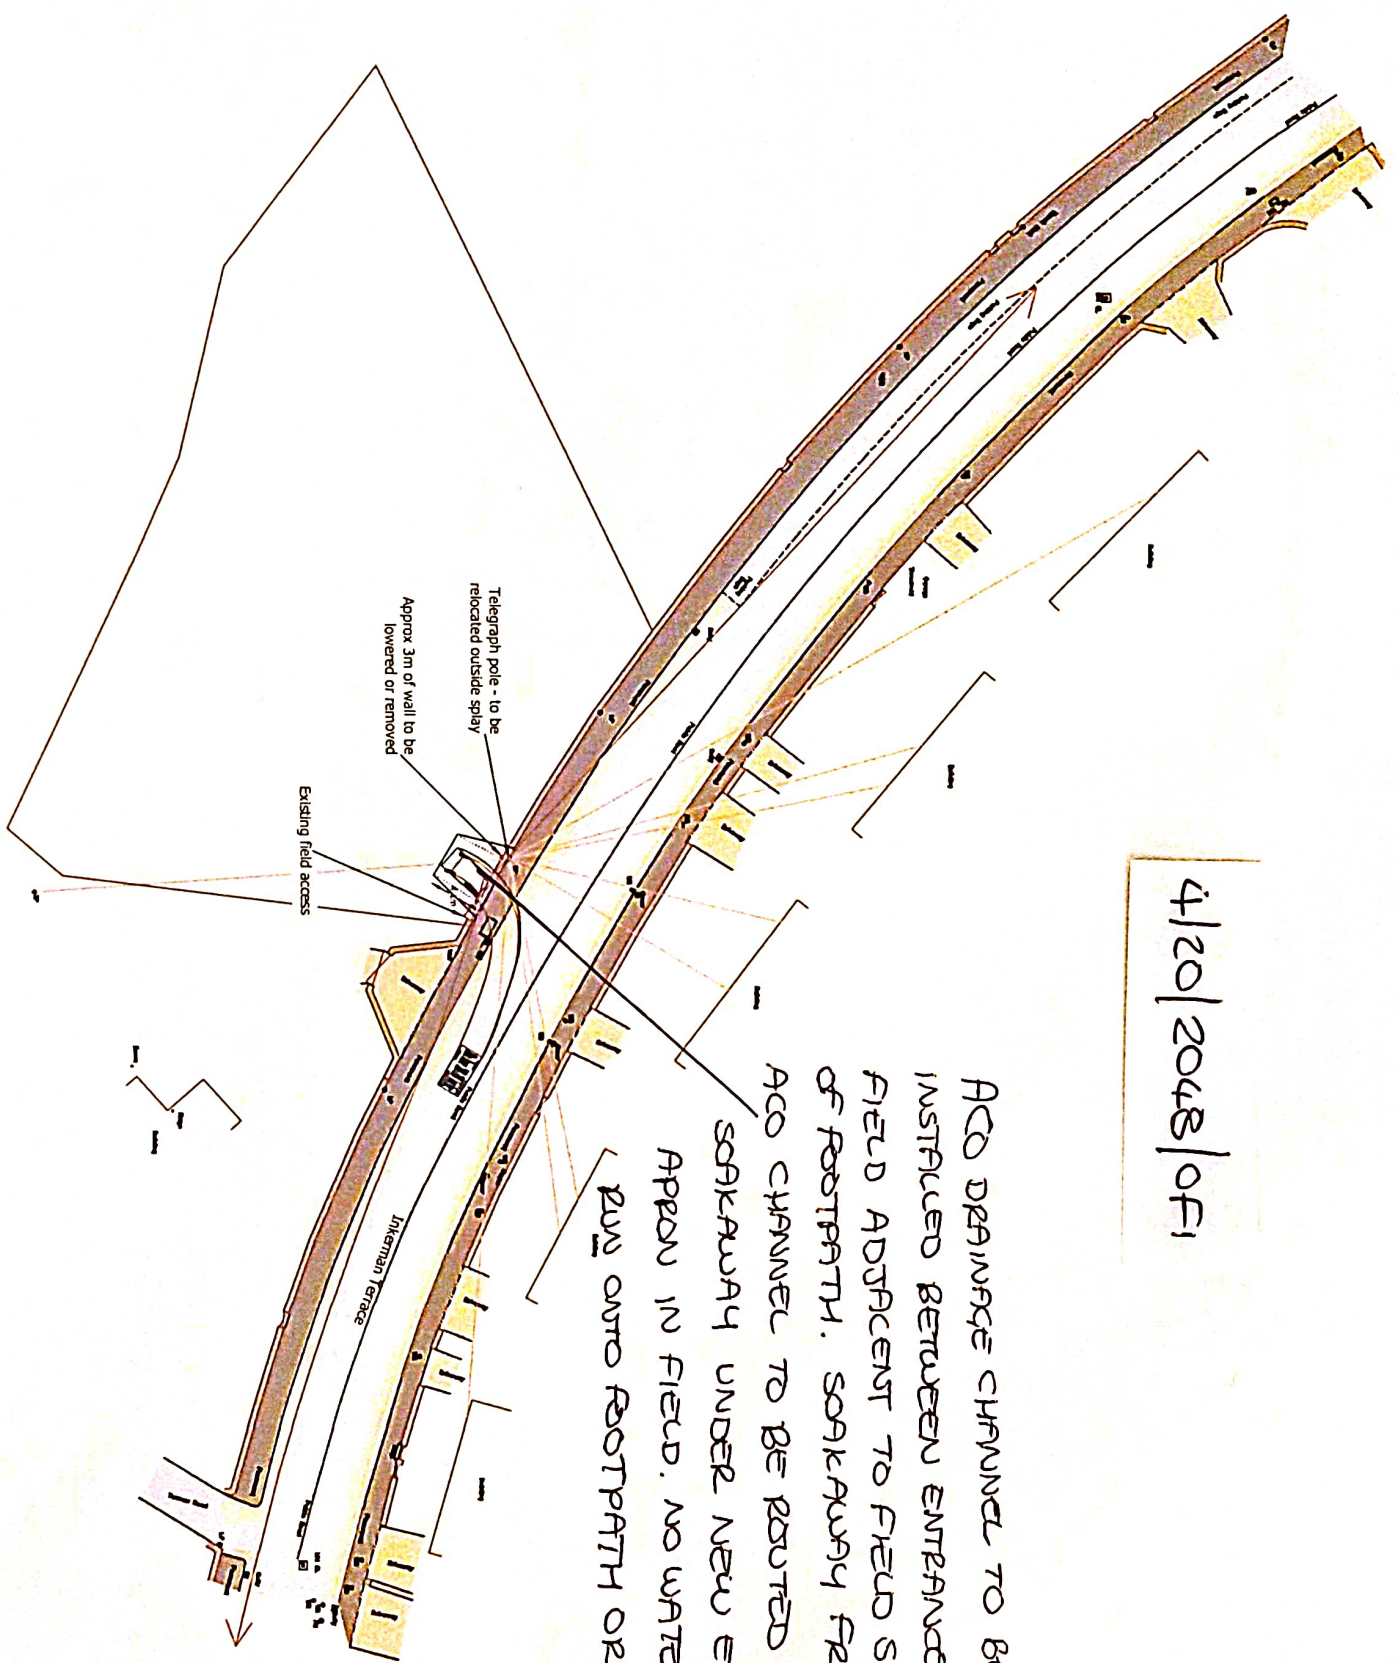

REV	DESCRIPTION	BY	CHK	DATE
001	ALPHA DESIGN CUMBRIA			

WATLAND BUSINESS PARK
WATLAND ROAD
WATLAND
GL10 3DT
TEL: +44 (0)1500 884 600
FAX: +44 (0)1500 823 124
E-MAIL: enquiries@waf.co.uk



INKERMAN TERRACE
WHITEHAVEN


Drawing Title
IMPROVED FIELD ACCESS

Scale	Drawn	Date	Checked	Date	Approved	Date
1:100	18	01/10/19	18	01/10/19		
1:100	18	01/10/19	18	01/10/19		
A114975	91	18			C001	



4/20/2048/0F1

House & Garden > Product > RainDrain

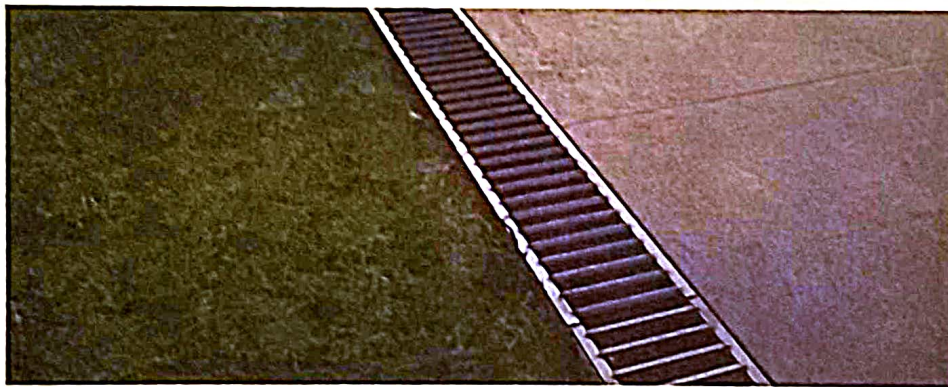

RainDrain

Drainage channel for
domestic applications

Manufactured from Vienite,
ACO's high strength

~~polymer concrete material~~

