


DRAINAGE LAYOUT PLAN 1:200

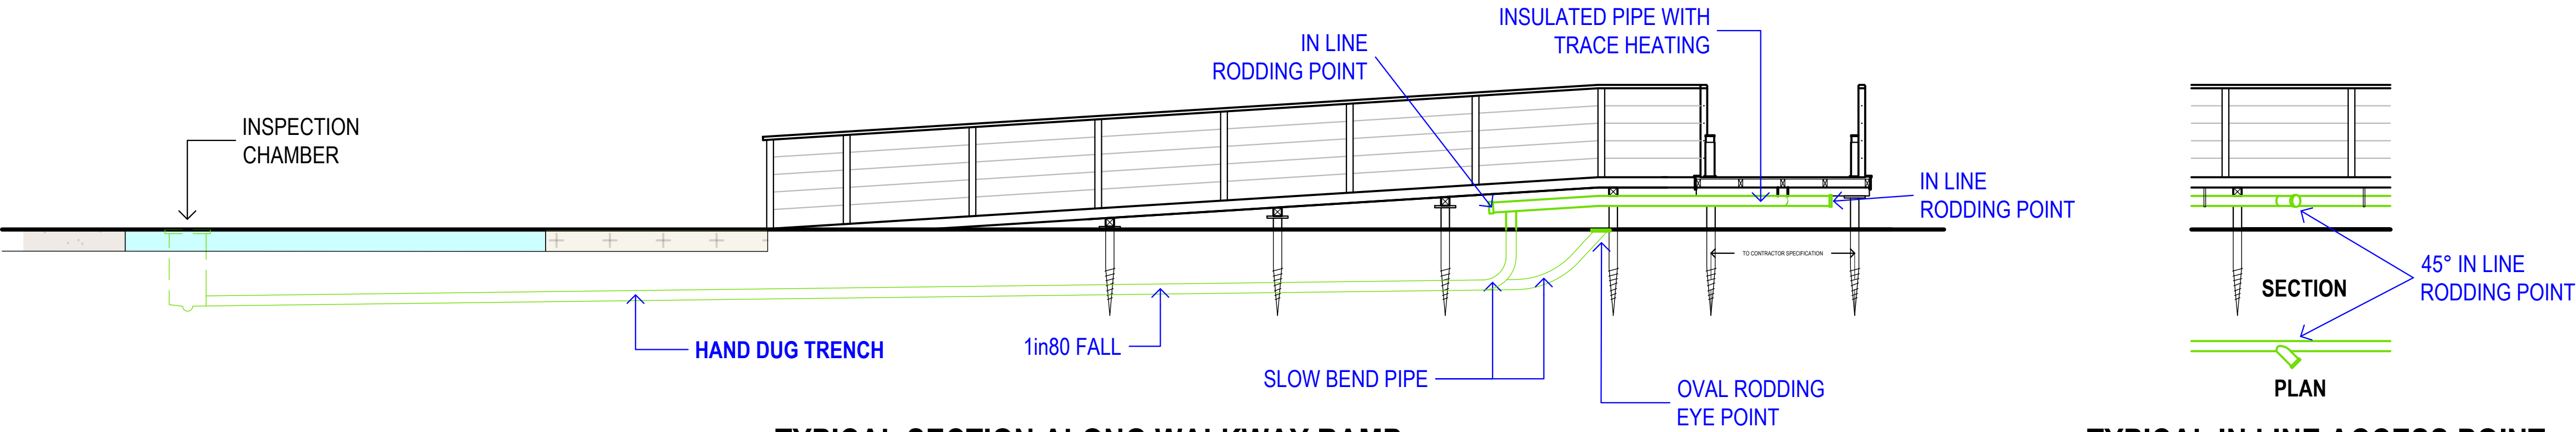

DRAINAGE DETAIL 1:50

**LIMITATIONS OF USE.**

- These drawings are only to be used for the 'drawing type' stated and as such are not suitable for any other use.
- The drawings should not be scaled from for obtaining detailed dimensional information unless the dimension is stated on the drawings.
- Discrepancies should be reported to HDP Ltd immediately.
- Drawings and designs should not be reproduced unless strict agreement is sort from HDP Ltd.
- The drawings and design are the property of HDP Ltd.
- The drawings are for the sole use of the client. A third party using these drawings does so at their own risk.
- Unless stated otherwise any boundary lines shown are based on Ordnance Survey mapping and on site check dimensions. They should not be relied upon for correct boundary demarcation.

Copyright © All Rights Reserved of Holdsworth Design Practice Ltd  
All drawings & designs are the copyright of Holdsworth Design Practice Ltd.  
They should not in any event be copied, reproduced or duplicated without the prior approval of Holdsworth Design Practice Ltd.

NOTES:		
REV No.	REVISIONS	DATE
REV 0	FIRST ISSUE	26.11.24



Holdsworth Design Practice Ltd  
3 The Woodlands, Hagley, CV49 4Z  
0121 7780002 E: info@hdp.co.uk W: www.hdp.co.uk

**DRAINAGE LAYOUT PLAN WITH DETAIL**

**Project**  
Motor home and log cabin site with shop.

**Client**  
Mr & Mrs Usher, Partfield Park, Drigg.

DRAWING TYPE: PLANNING CONDITIONS (PC)	DRWG No: USH.CS.1222.PL.DWG1
DATE 26.11.24	REV 0
SCALE A1 1:200	