


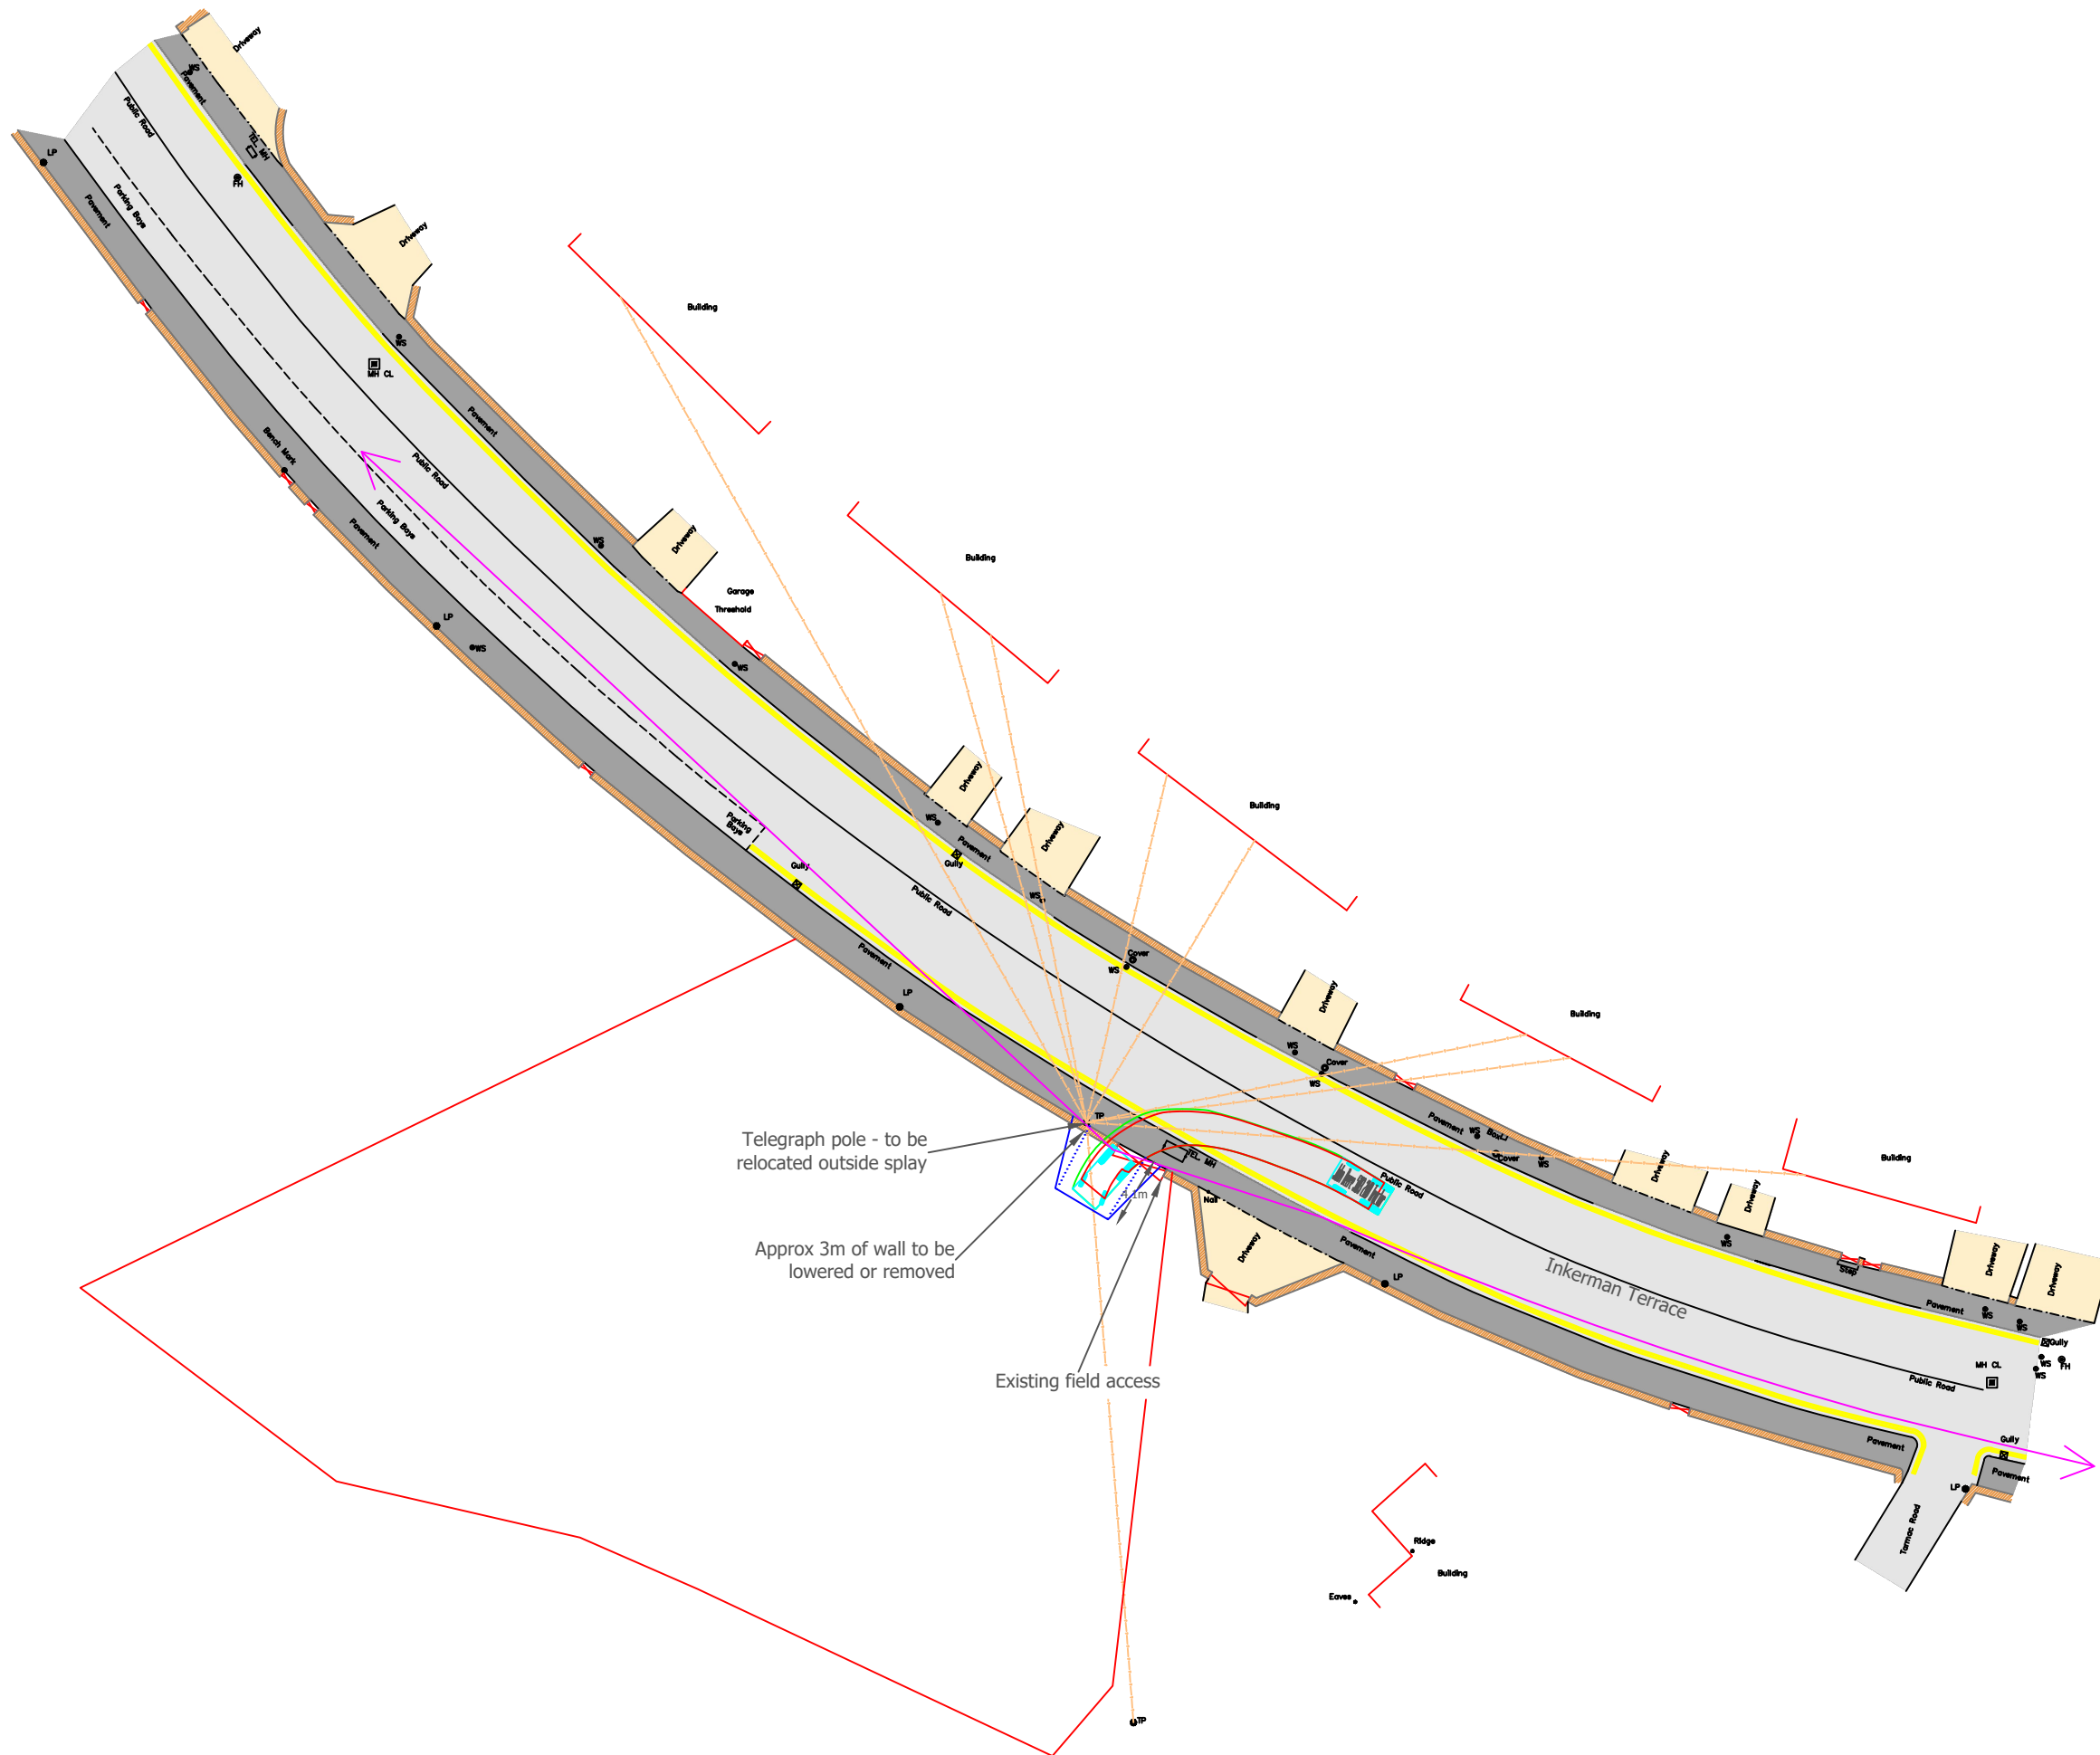


DO NOT SCALE: CONTRACTOR TO CHECK ALL DIMENSIONS AND REPORT ANY OMISSIONS OR ERRORS



KEY

- Carriageway
- Footway
- Wall
- Driveways
- Site Boundary
- Proposed Access
- 2.4m x 60m Visibility Splays

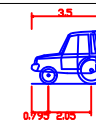

John Deere 5103 2WD Tractor  
Overall Length 3.500m  
Overall Width 1.800m  
Overall Body Height 2.515m  
Min Body Ground Clearance 0.800m  
Track Width 1.800m  
Lock to lock time 6.00s  
Kerb to Kerb Turning Radius 3.400m

Telegraph pole - to be relocated outside splay

Approx 3m of wall to be lowered or removed

Existing field access

| REV | DESCRIPTION | BY | CHK | APP | DATE |
|-----|-------------|----|-----|-----|------|
|-----|-------------|----|-----|-----|------|

Client:

ALPHA DESIGN CUMBRIA

LAKELAND BUSINESS PARK  
LAMPLUGH ROAD  
COCKERMOUTH  
CA13 0QT

TEL: +44 (0)1900 898 600  
FAX: +44 (0)1900 826 324  
e-mail: cumbria@wyg.com



Project:

INKERMAN TERRACE  
WHITEHAVEN

Drawing Title:

IMPROVED FIELD ACCESS

| Scale @     | A3     | Drawn | Date        | Checked  | Date     | Approved | Date     |
|-------------|--------|-------|-------------|----------|----------|----------|----------|
| 1:1000      |        | EB    | 03.10.19    | NB       | 03.10.19 | NB       | 03.10.19 |
| Project No. | Office | Type  | Drawing No. | Revision |          |          |          |
| A114975     | 91     | 18    | C001        | -        |          |          |          |