


VIEW FROM FRONT
GARDEN SLOPES HORIZONTALLY

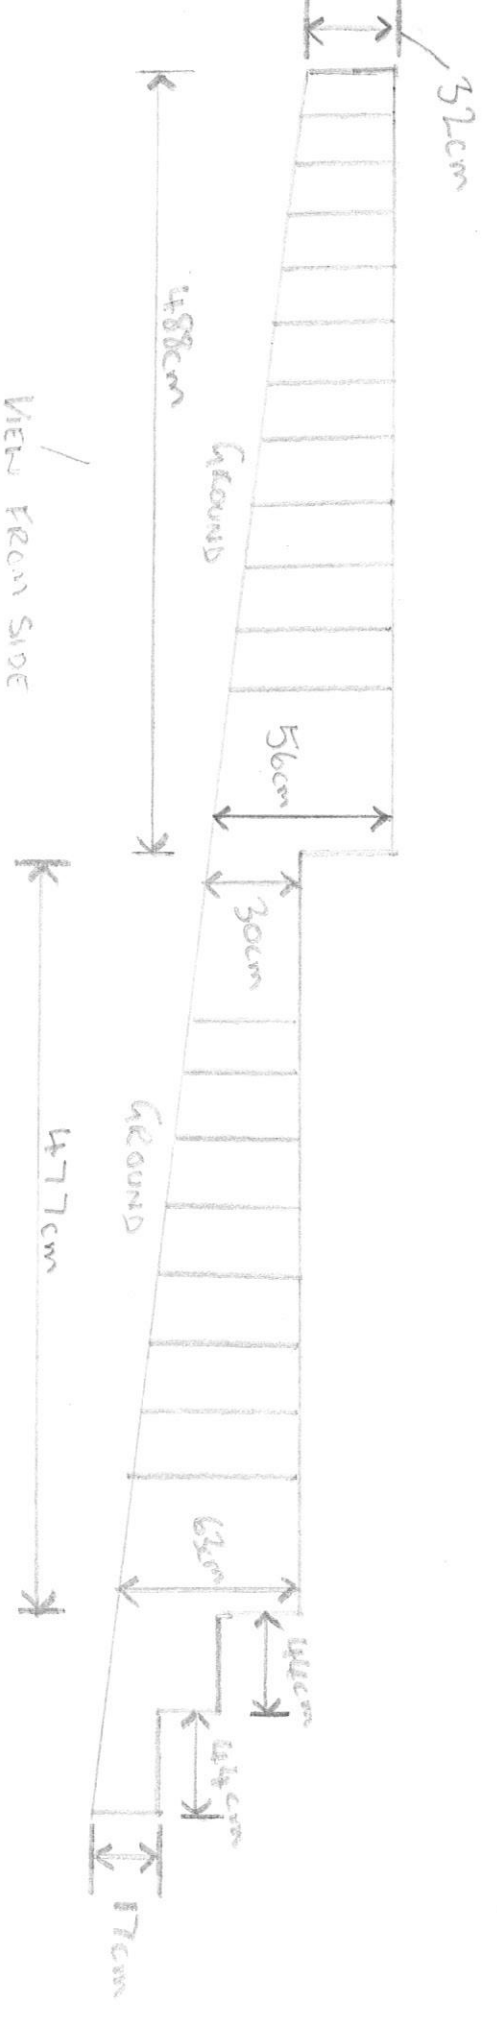

VIEW FROM SIDE
GARDEN ALSO SLOPES
SIGNIFICANTLY DOWNWARDS

(MADE FROM GREY
COMPOSITE DECK PLANKS
14.5cm x 463cm
EDGING MADE FROM
BLANK COMPOSITE
DECK PLANKS
13.5cm x 358cm

8 BRYER
CLOSE

DOC REF: 884/1