




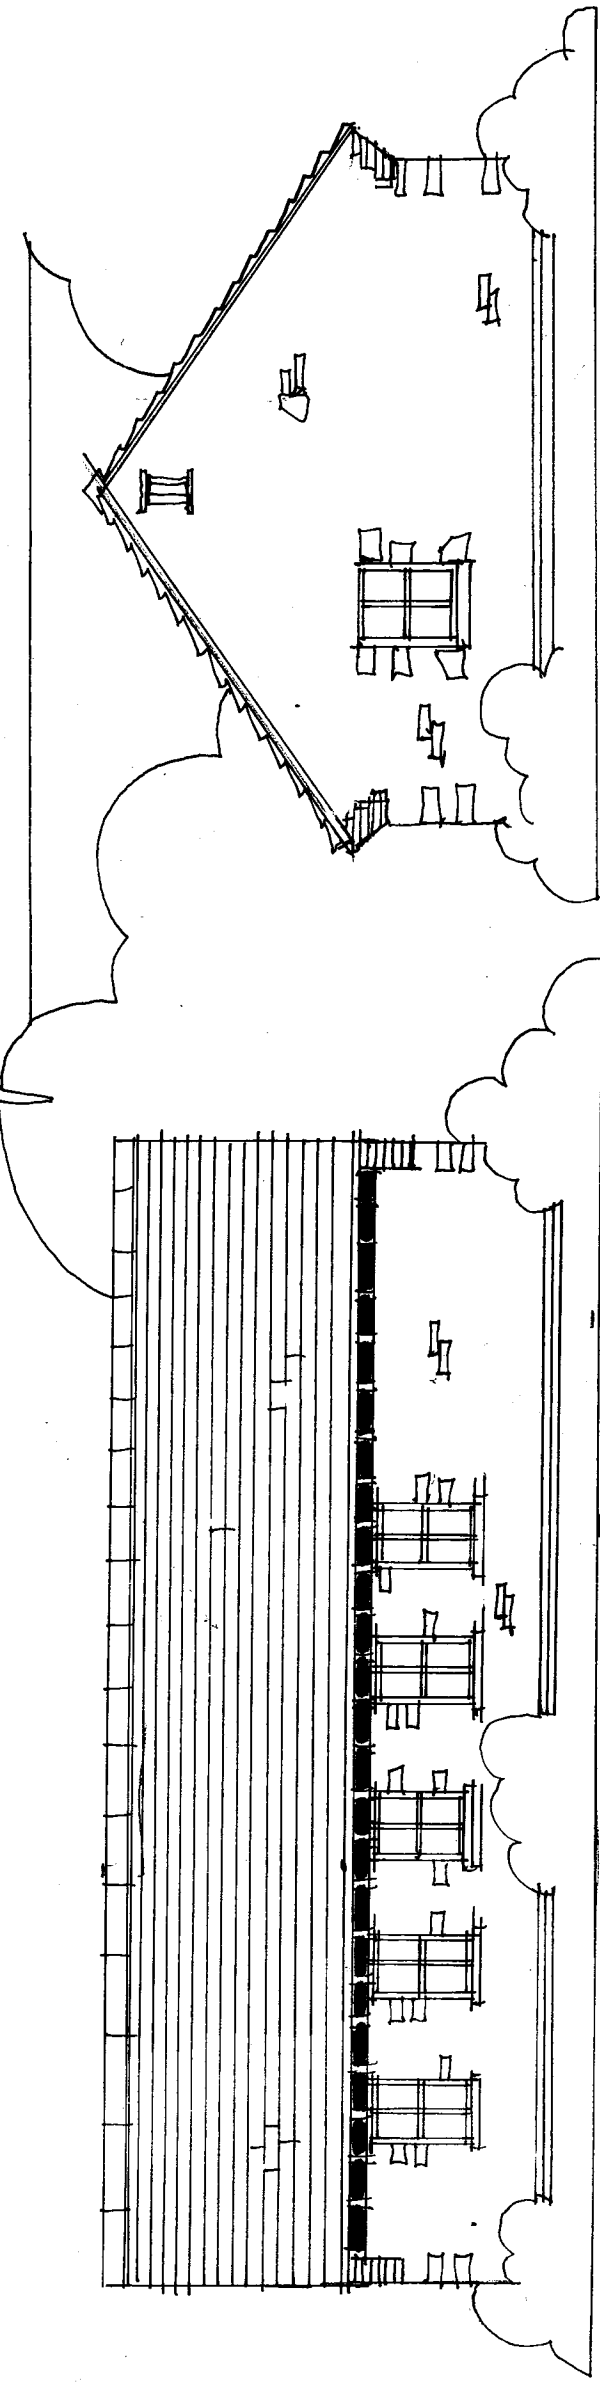


REAR ELEVATION

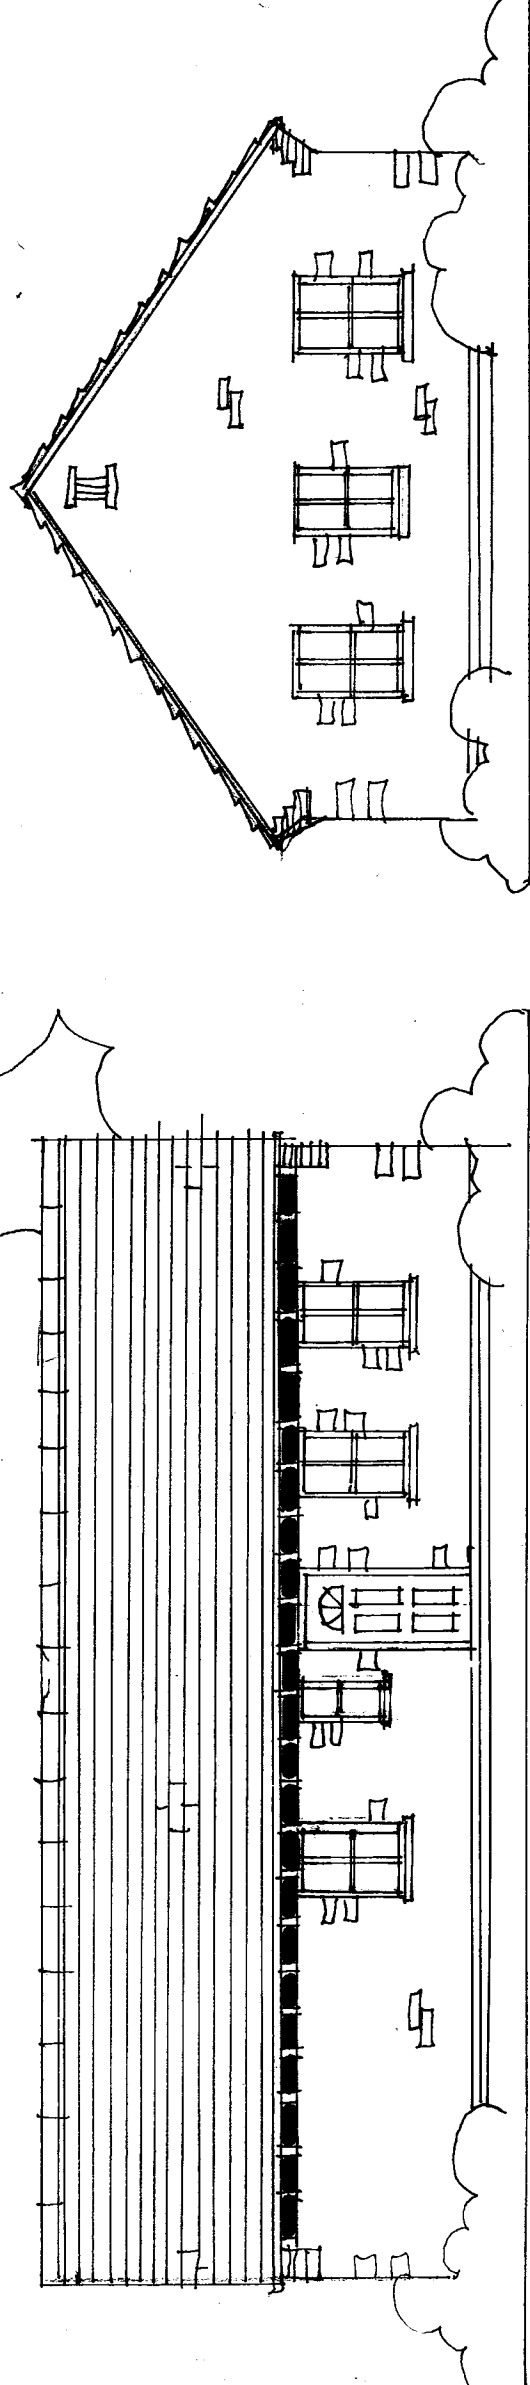


FRONT ELEVATION

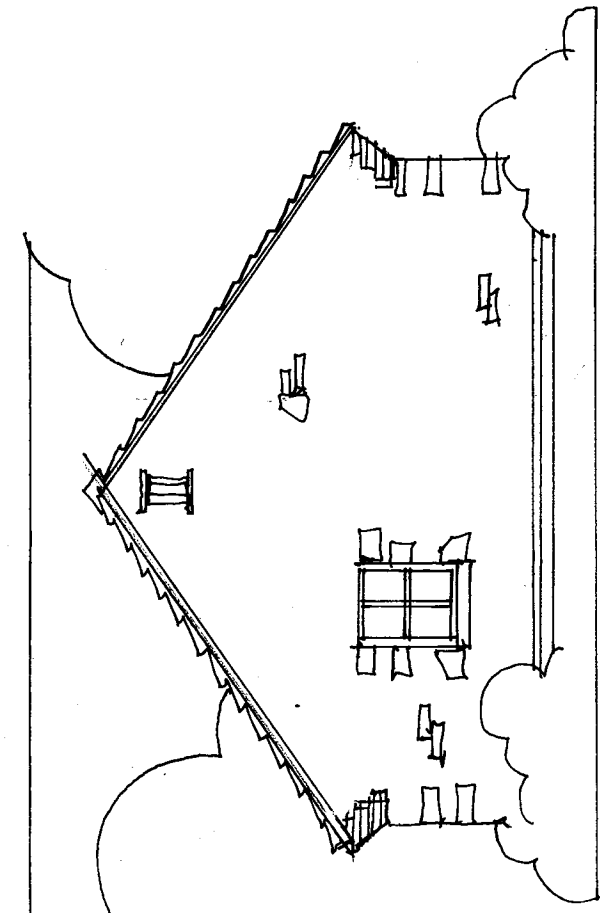

REAR ELEVATION

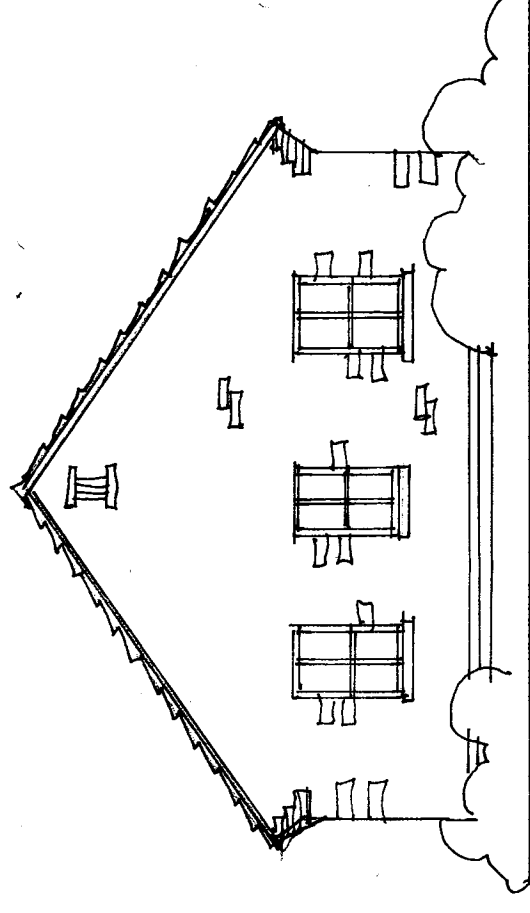

FRONT ELEVATION

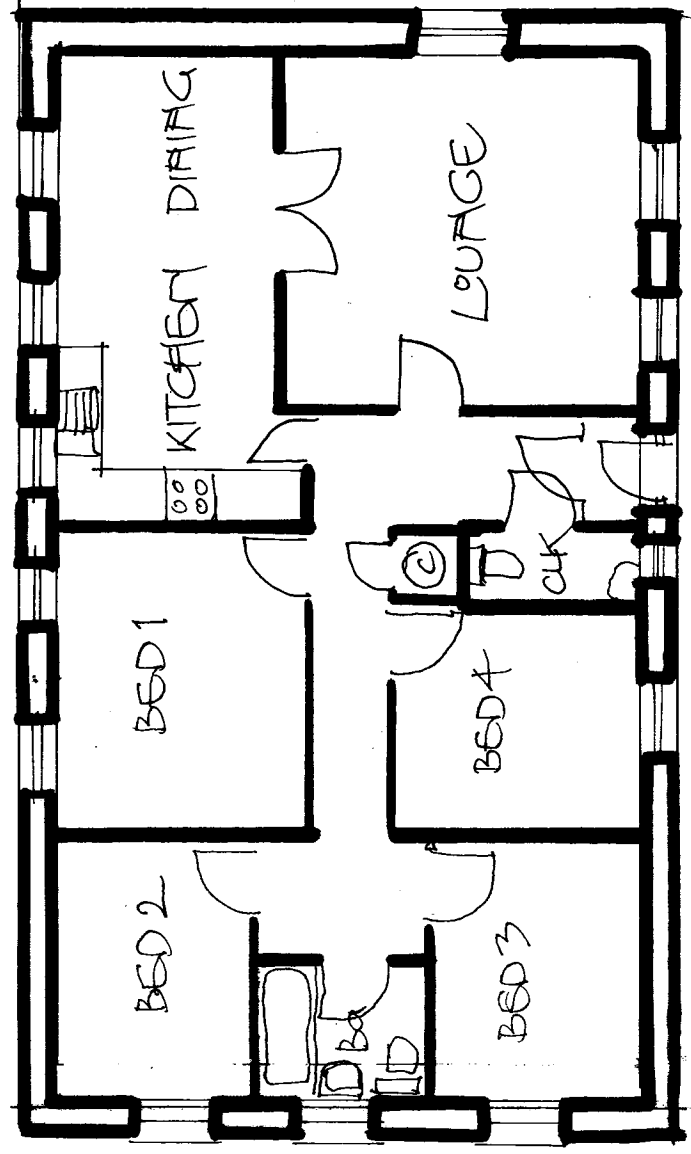


GROUND FLOOR PLAN 1:100

PROPOSED EXTENSION AT STANDING STONES


EXISTING SURVEY 1:100@A3 14/7/2020

KIRKSANTON

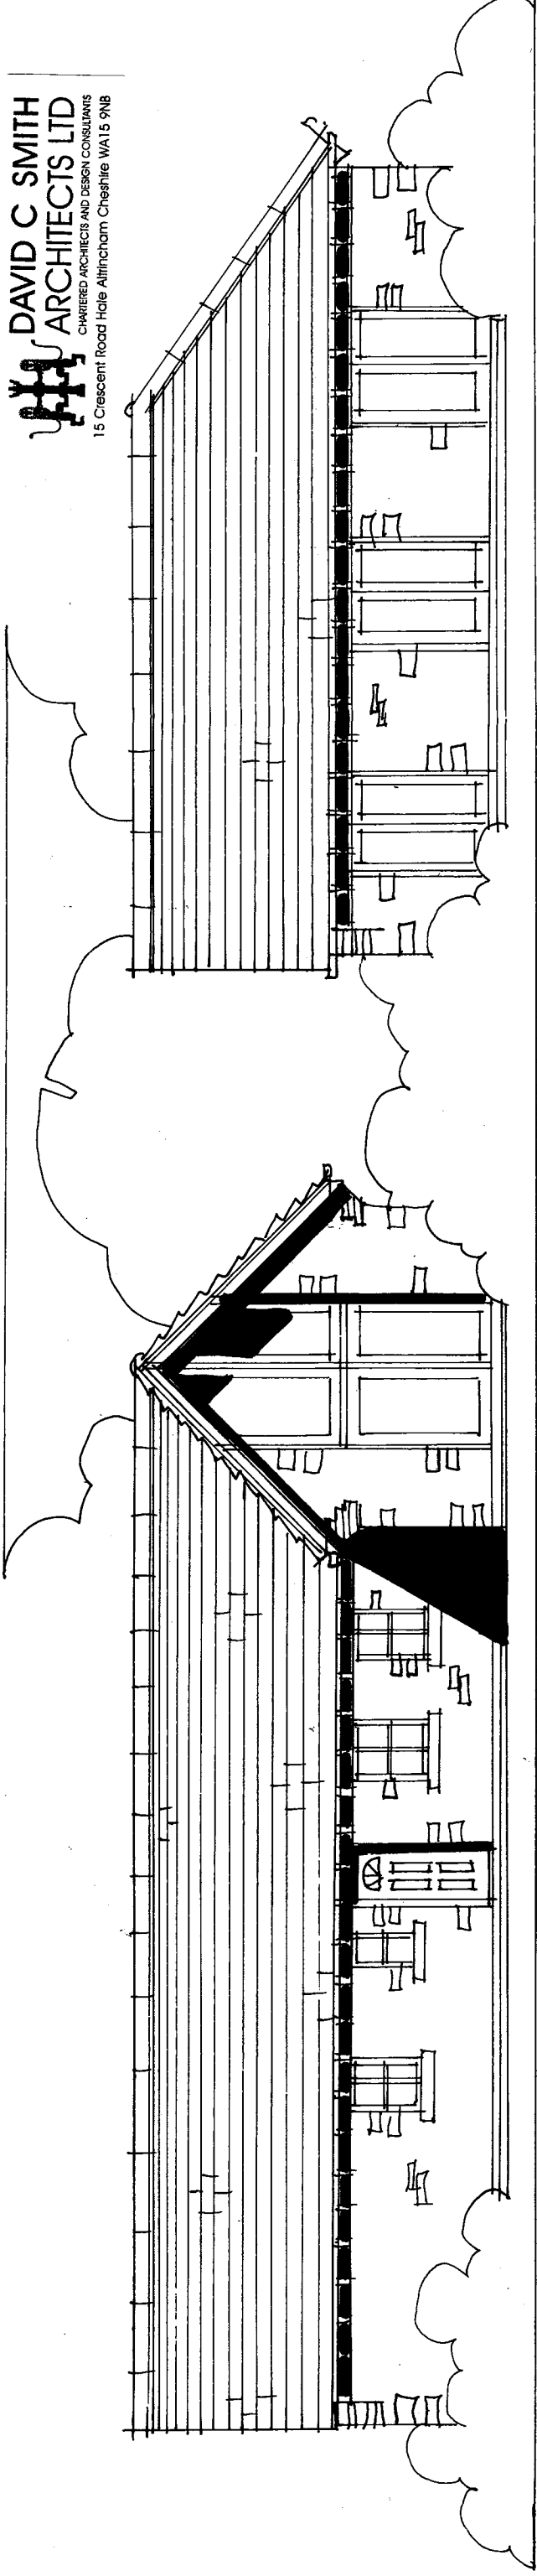


PROPOSED FRONT ELEVATION 1:100


PROPOSED REAR GARDEN ELEVATION

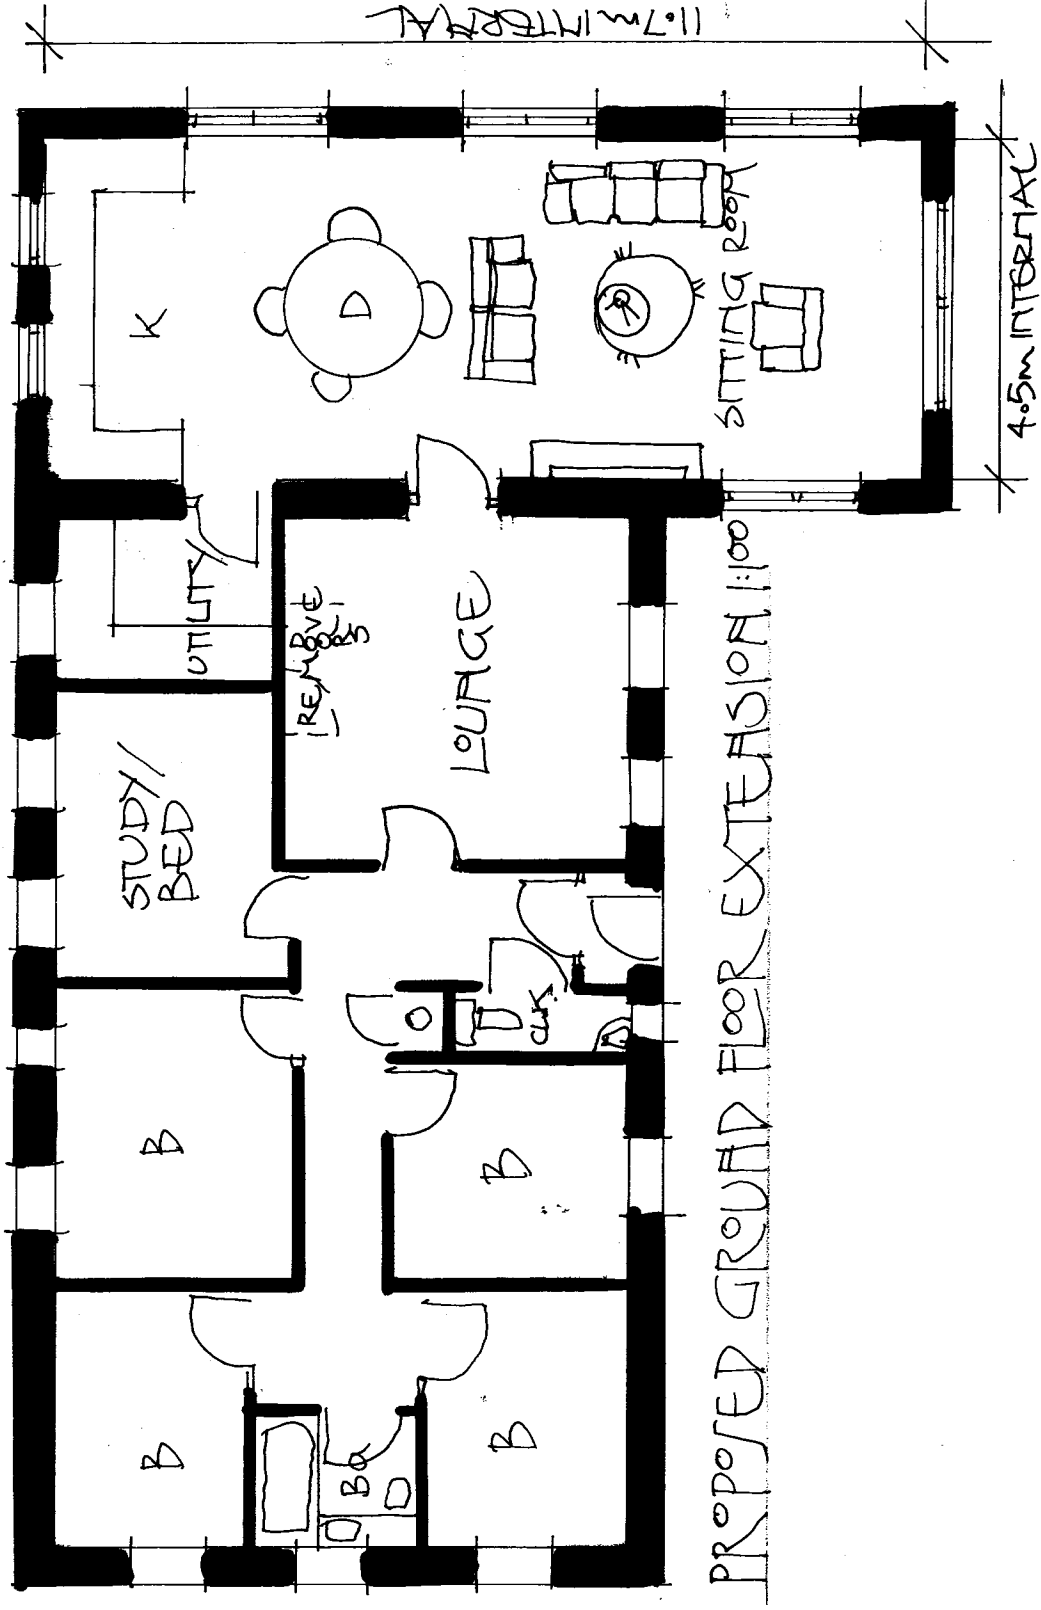

PROPOSED GROUND FLOOR EXTENSION 1:100

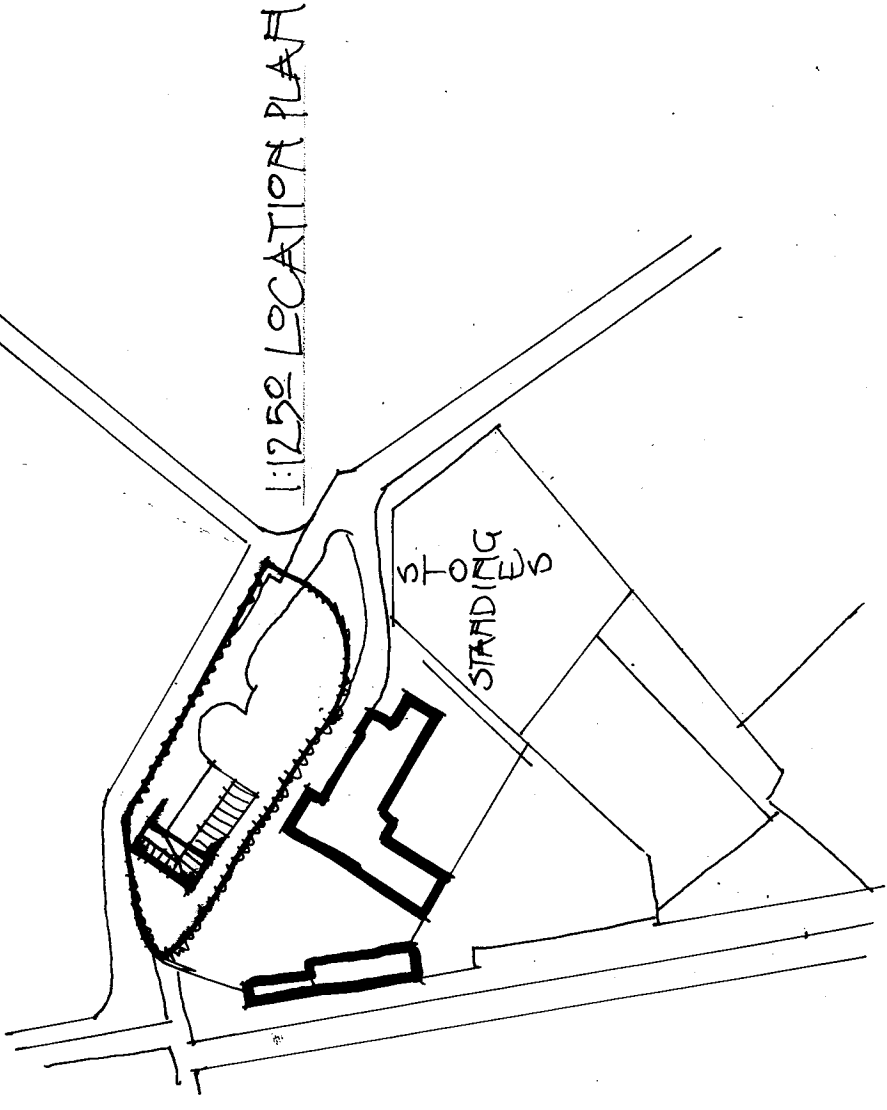

1:1250 LOCATION PLAN

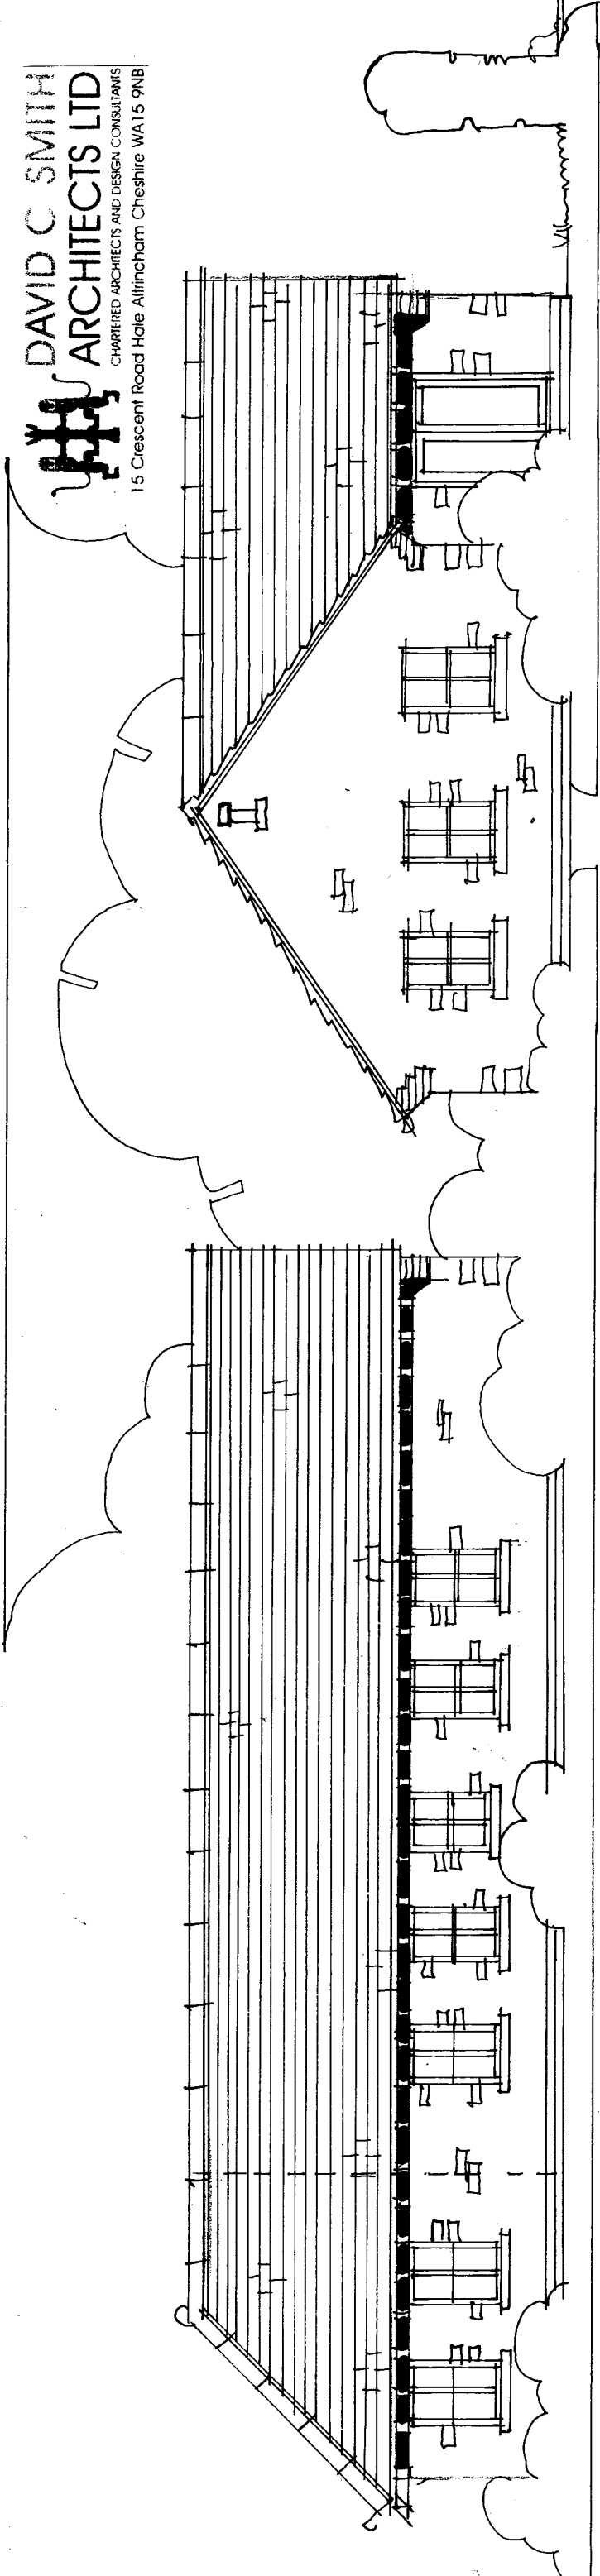

REAR ELEVATION

FRONT GARDEN ELEVATION 1:100