


Existing dwarf wall to be broken down to 1.05m or less above existing carriageway levels prior to the start of the new development. As part of the development a new dwarf wall is to be erected in place of the existing. New wall to not exceed 1.05m in height above existing carriageway levels where sight lines are applicable. All nearby privacy hedging to be maintained as to not disrupt sight lines.

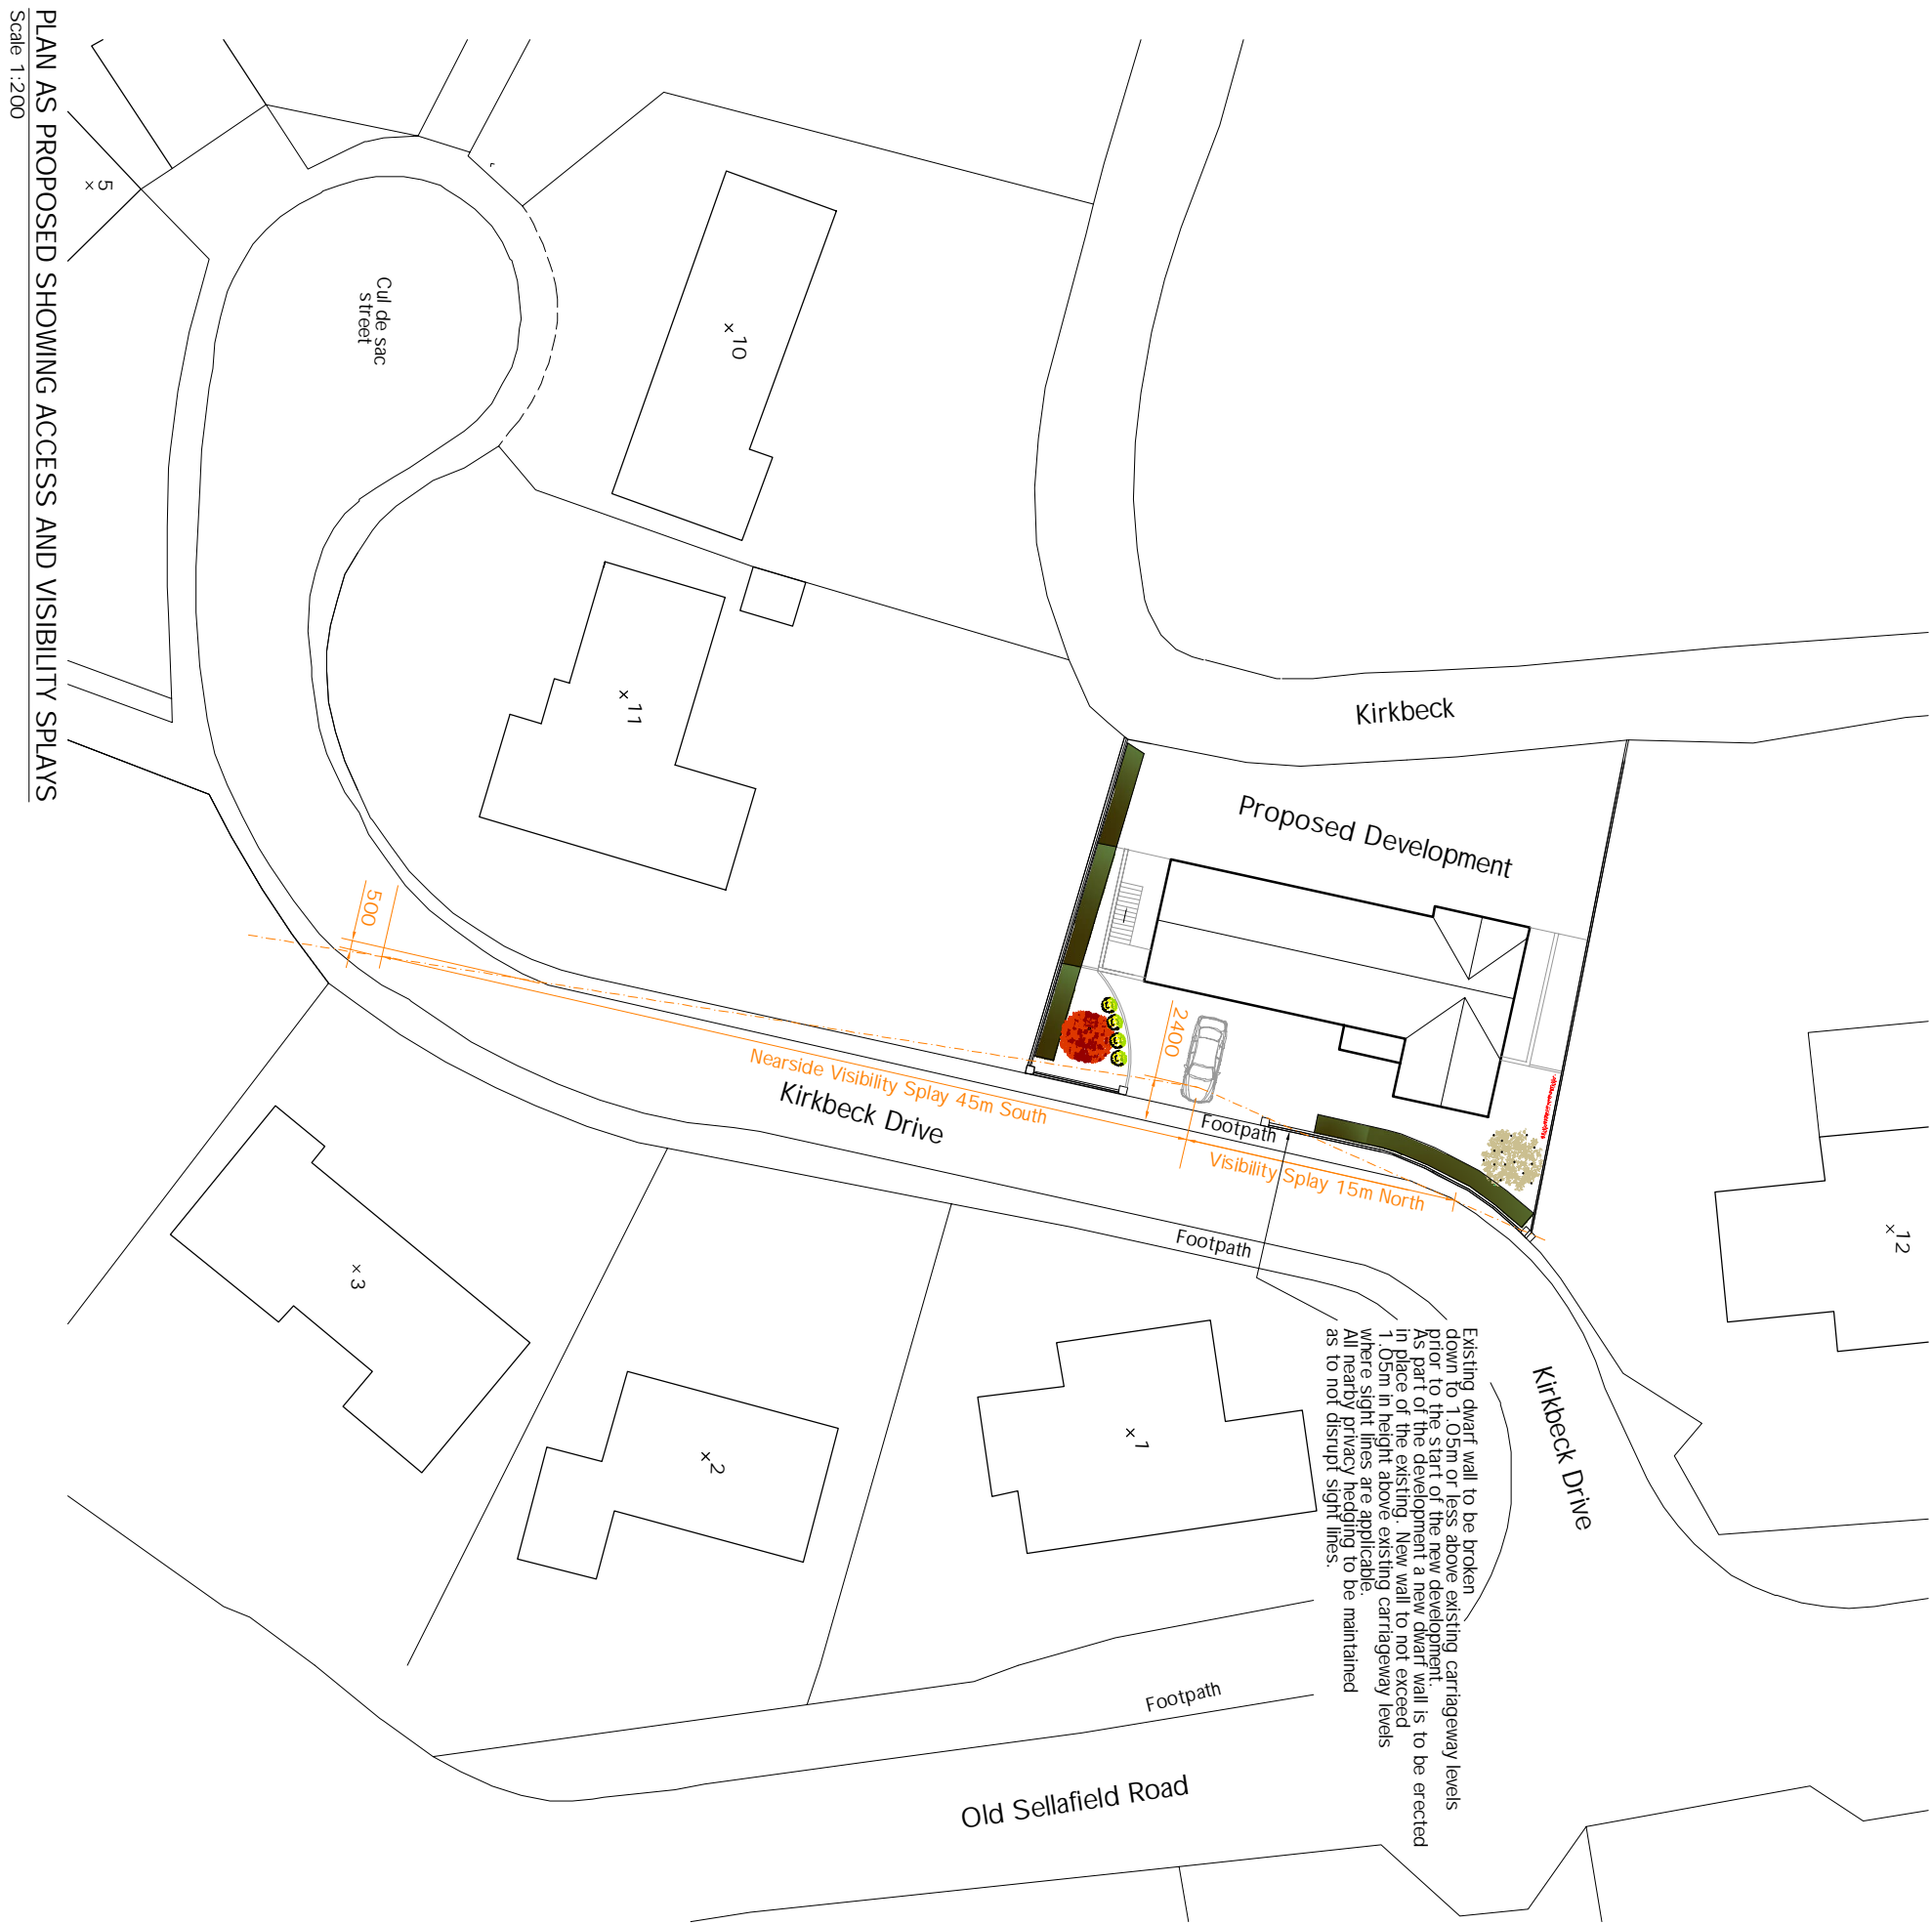

PLAN AS PROPOSED SHOWING ACCESS AND VISIBILITY SPLAYS

Scale 1:200