


Proposed Site Plan 1/500

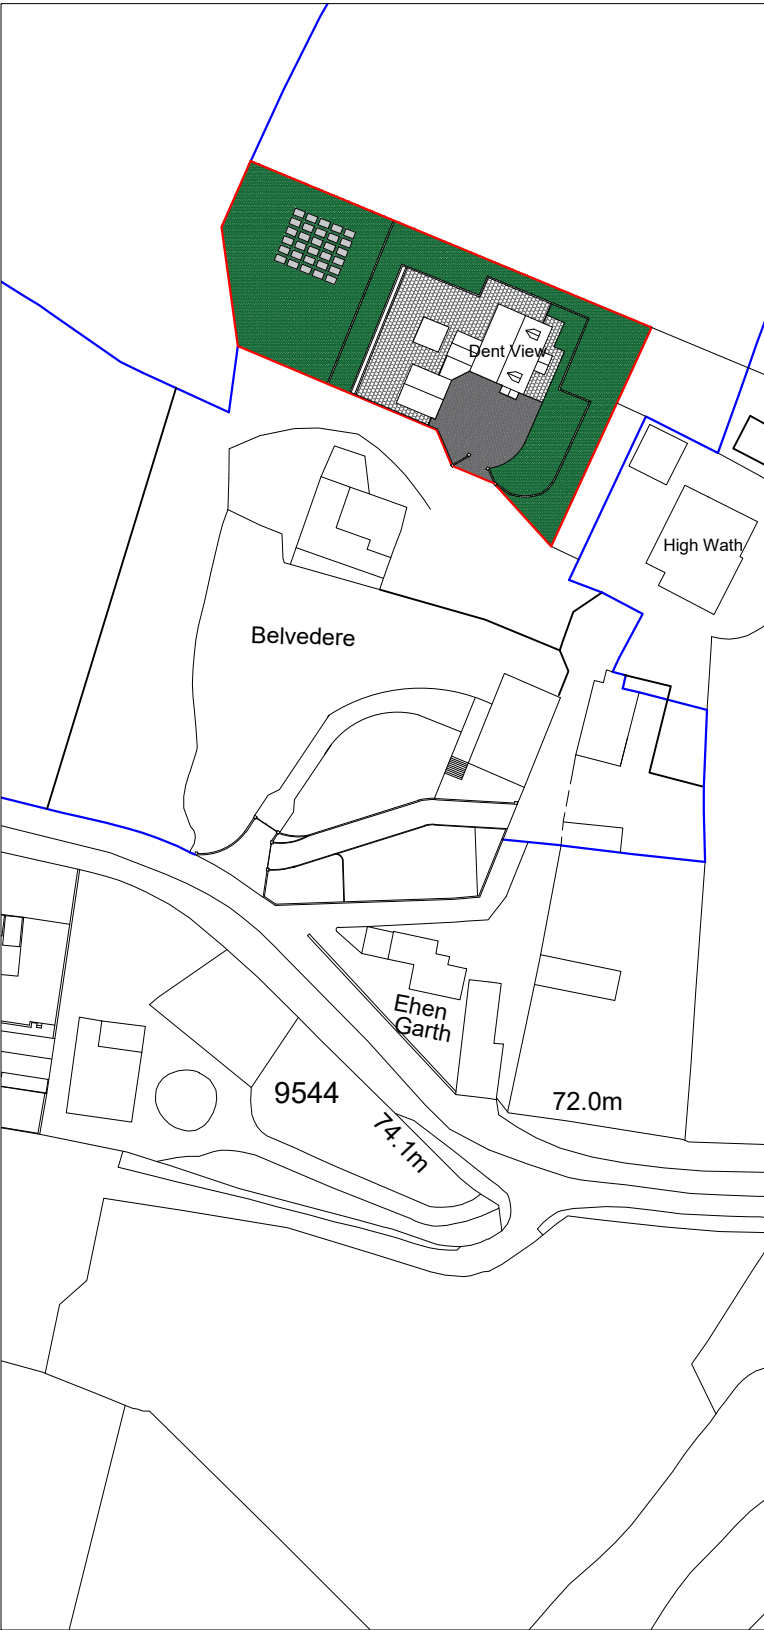

Existing Site Plan 1/500



Site Plan 1/1250



Site Plan 1/2500

- Land Ownership Boundary
- Site Boundary

Grassed Areas

Hard Standing Areas

Address	Dent View House, Wath Brow, Cleator Moor, Cumbria, CA23 3AE		
Project	Proposed Solar Panels Proposed & Existing Site & Block Plan		
Ref	DVC-GC-001	Rev	-
Scale	500-1250-2500	Date	16th Jan 2026
Client	Mr Gerry Coan		Paper Size A1