



SE ELEVATION




NE ELEVATION




NW ELEVATION



SW ELEVATION

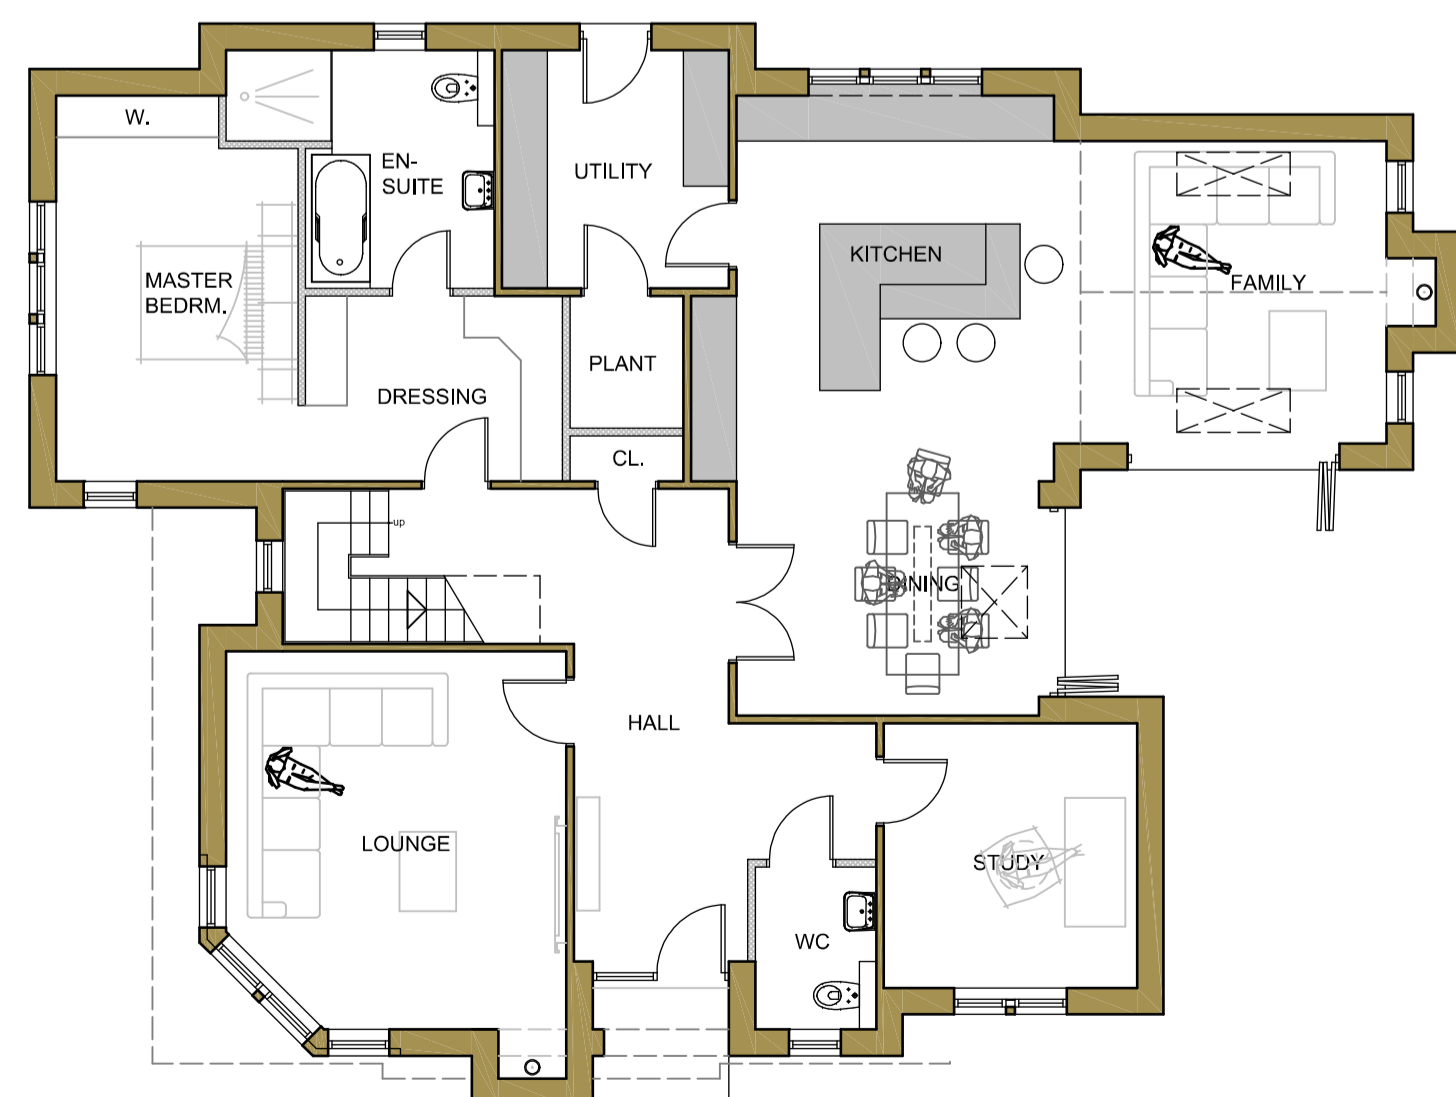

GF PLAN  
185.44m<sup>2</sup> G.I.A.

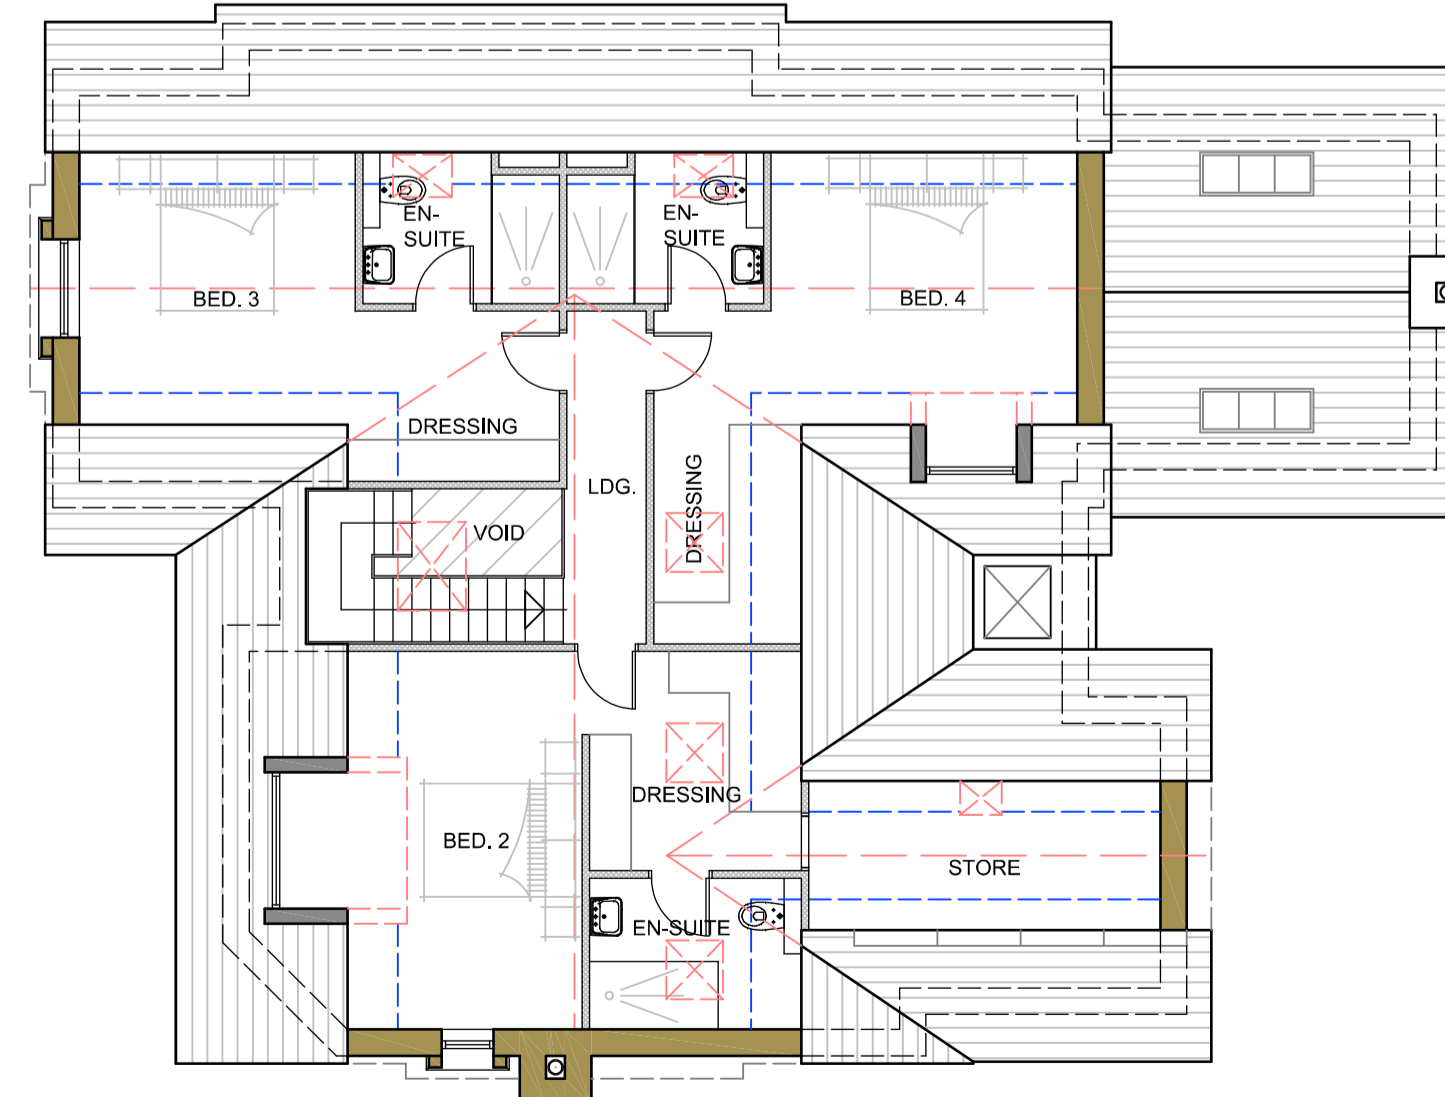

FF PLAN  
108.30m<sup>2</sup> G.I.A.  
Incl. store.

No.	Date	Revision	Initial

**ALPHA DESIGN**

Architectural Services  
Member of the Chartered Institute of  
Architectural Technologists

Tel: 01900 829199 email: gb@adcumbria.co.uk

Project

'MELLENDENE',  
HIGH HOUSE ROAD,  
ST. BEES

Client

MR D. MOSSOP

Drawing

DWELLING -  
PLANS & ELEVATIONS

Scale 1:100 @ A1 Drawn GB

Checked Date MARCH 2024

Drawing No.

23/06/1051 - 04

This drawing and design is copyright and must not be reproduced in part or in whole without prior written consent. Contractors must verify all dimensions on site before commencing work or preparing shop drawings.