

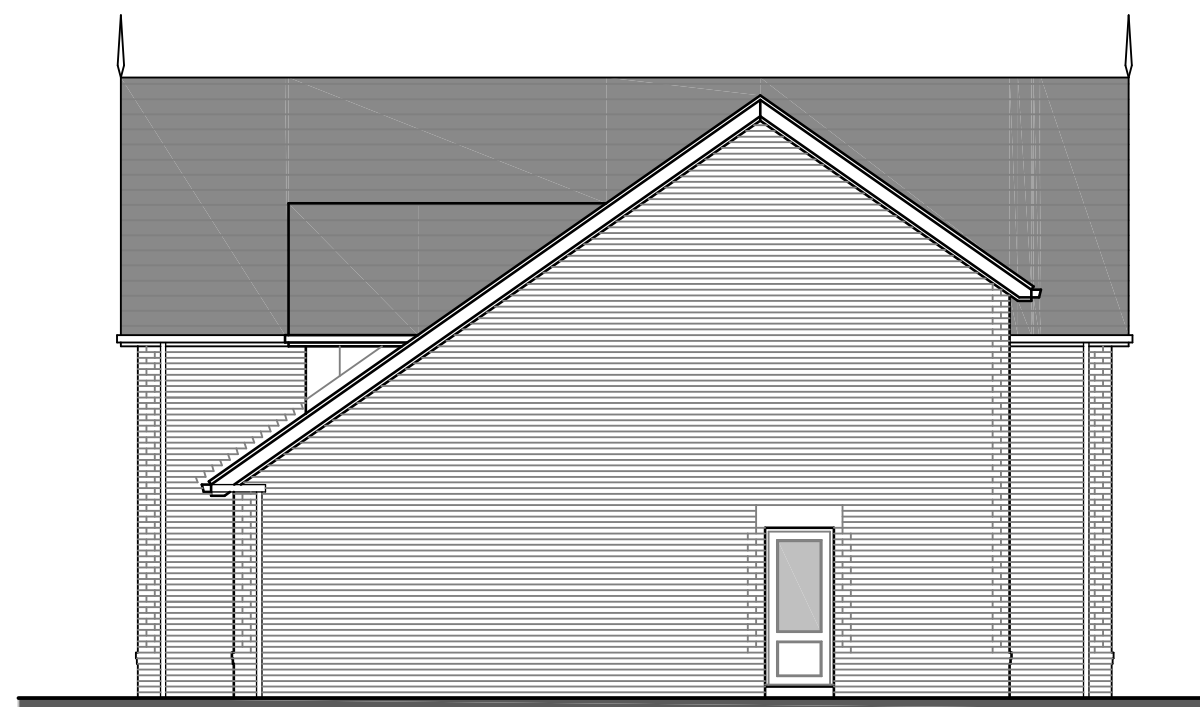
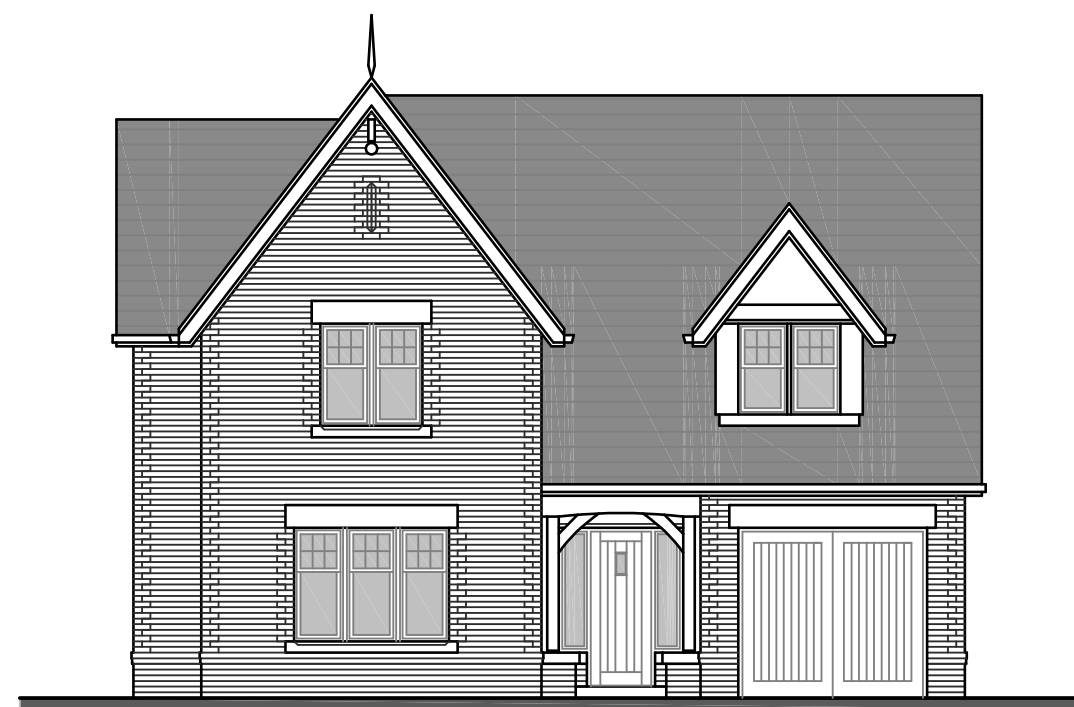


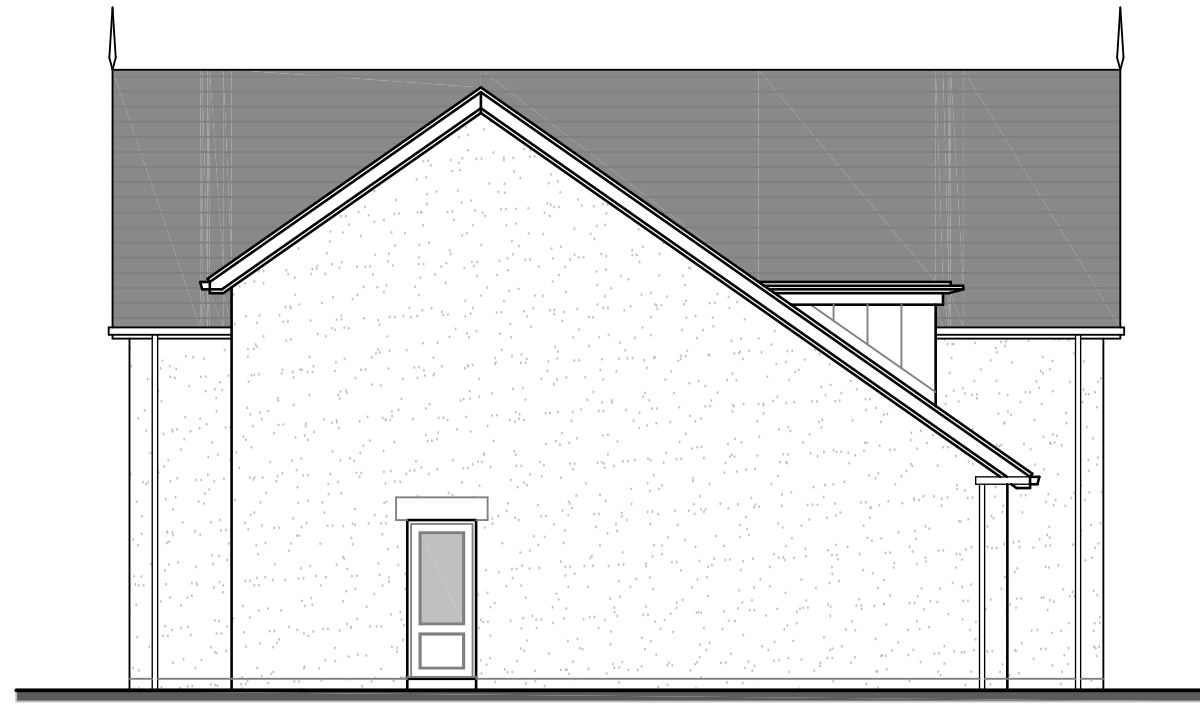

G.I.A - 82.68 m2 (890 sq. ft.)
plus garage @ 15.57m2 (167 sq. ft.)

G.I.A - 82.68 m2 (890 sq. ft.)
plus garage @ 15.57m2 (167 sq. ft.)

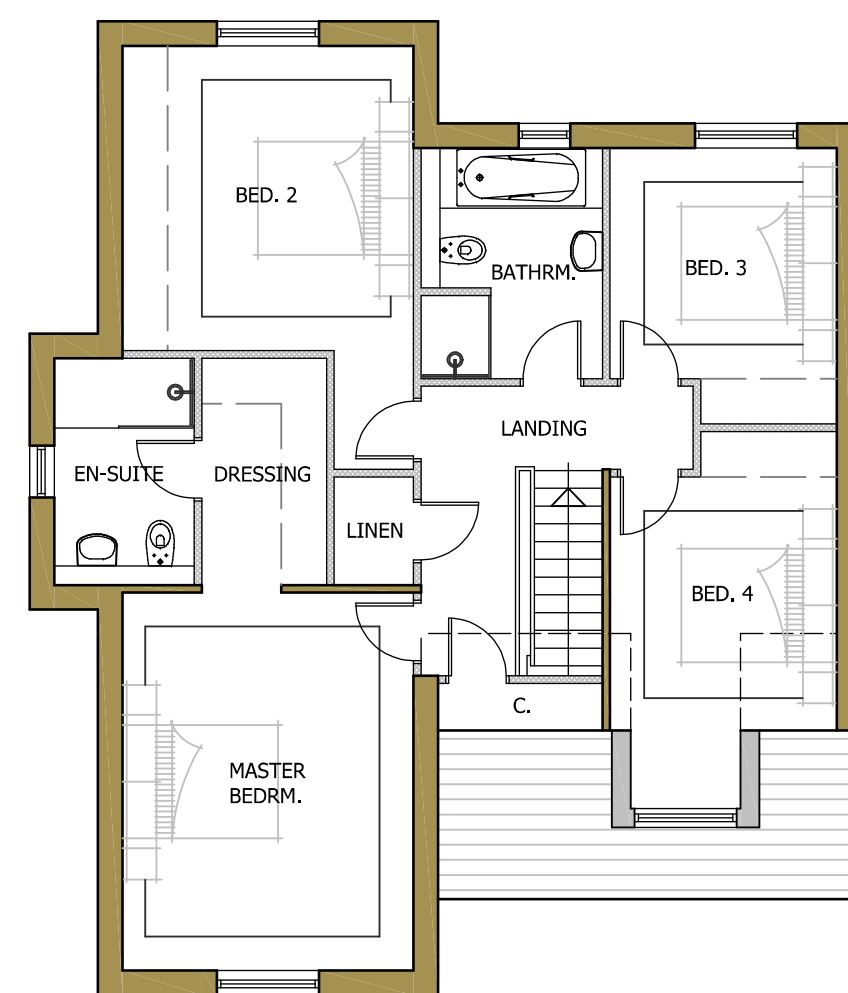

FF PLAN
G.I.A - 94.29 m2 (1015 sq. ft.)

PLOTS 11 & 18 (brick)

Plots 11 & 18 as drawn;

PLOT 9 (render)

Plot 9 as drawn;

	A	03/12/22	Additional window added to side elevation 1 in lounge & dining area.	GB
No.	Date	Revision	Initial	

ALPHA DESIGN

Architectural Services
Member of the Chartered Institute of Architectural Technologists

Tel: 01900 829199

Project

LAND TO NORTH EAST OF HARRAS ROAD,
WHITEHAVEN

Client

JOHN SWIFT HOMES LTD.

Drawing

DWELLING TYPE D -
PLANS & ELEVATIONS

Scale 1:100 @ A1 Drawn GB

Checked Date JANUARY 2022

Drawing No.
18/03/926 - 11 a)

This drawing and design is copyright and must not be reproduced in part or in whole without prior written consent. Contractors must verify all dimensions on site before commencing work or preparing shop drawings.