


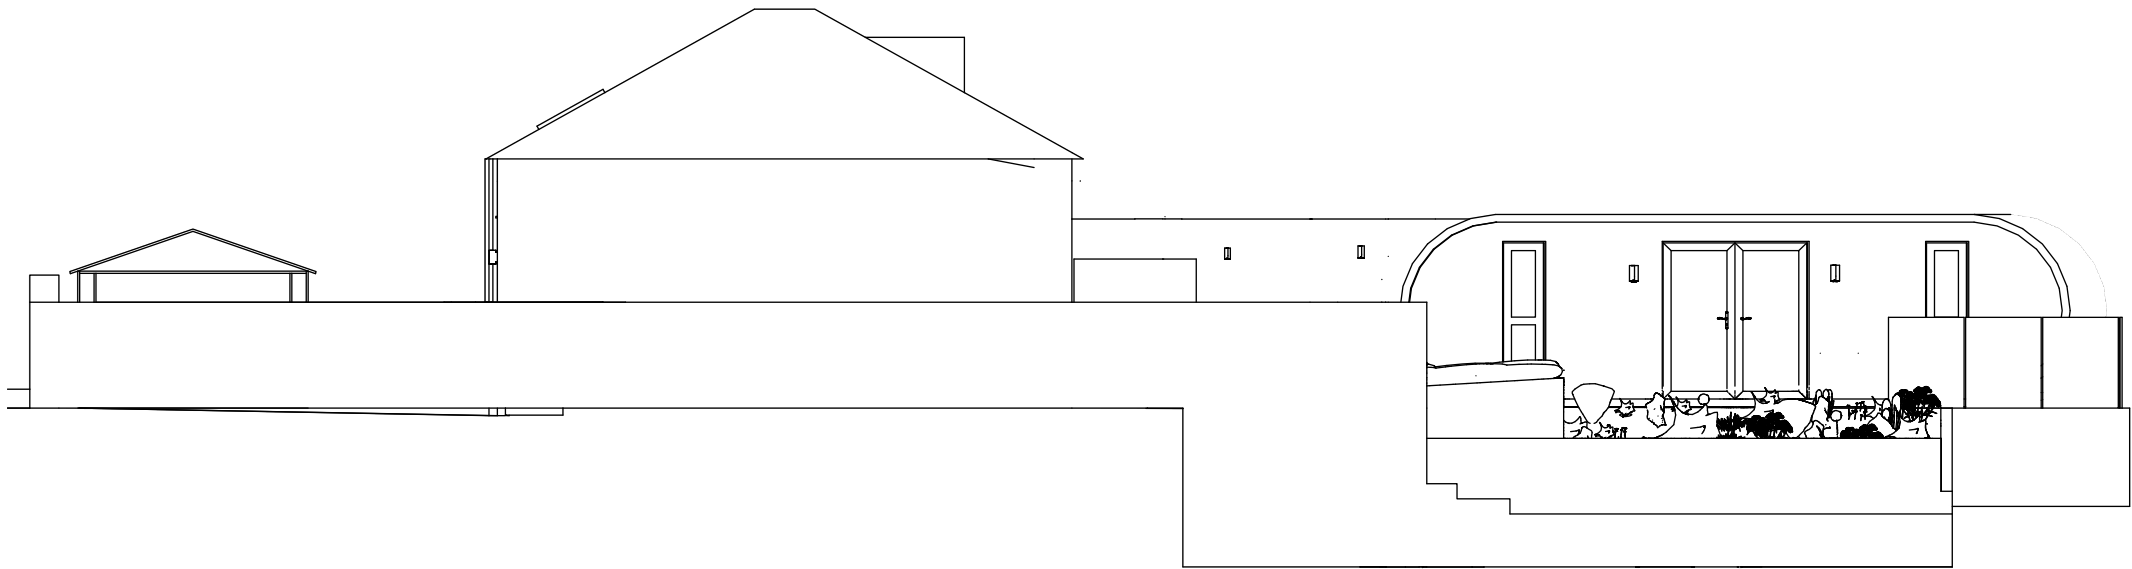

A3
1:100

East Elevation

Rural Landscapes & Buildings LTD
Unit 21 Hartley Fold, Cumbria, CA17 4JA
www.rural-landscapes.co.uk

Proposed Garden

Nick Toone

Bali Hai, Harbour View, Whitehaven, CA28
9AD