


Block Plan
1:1250 @ A4

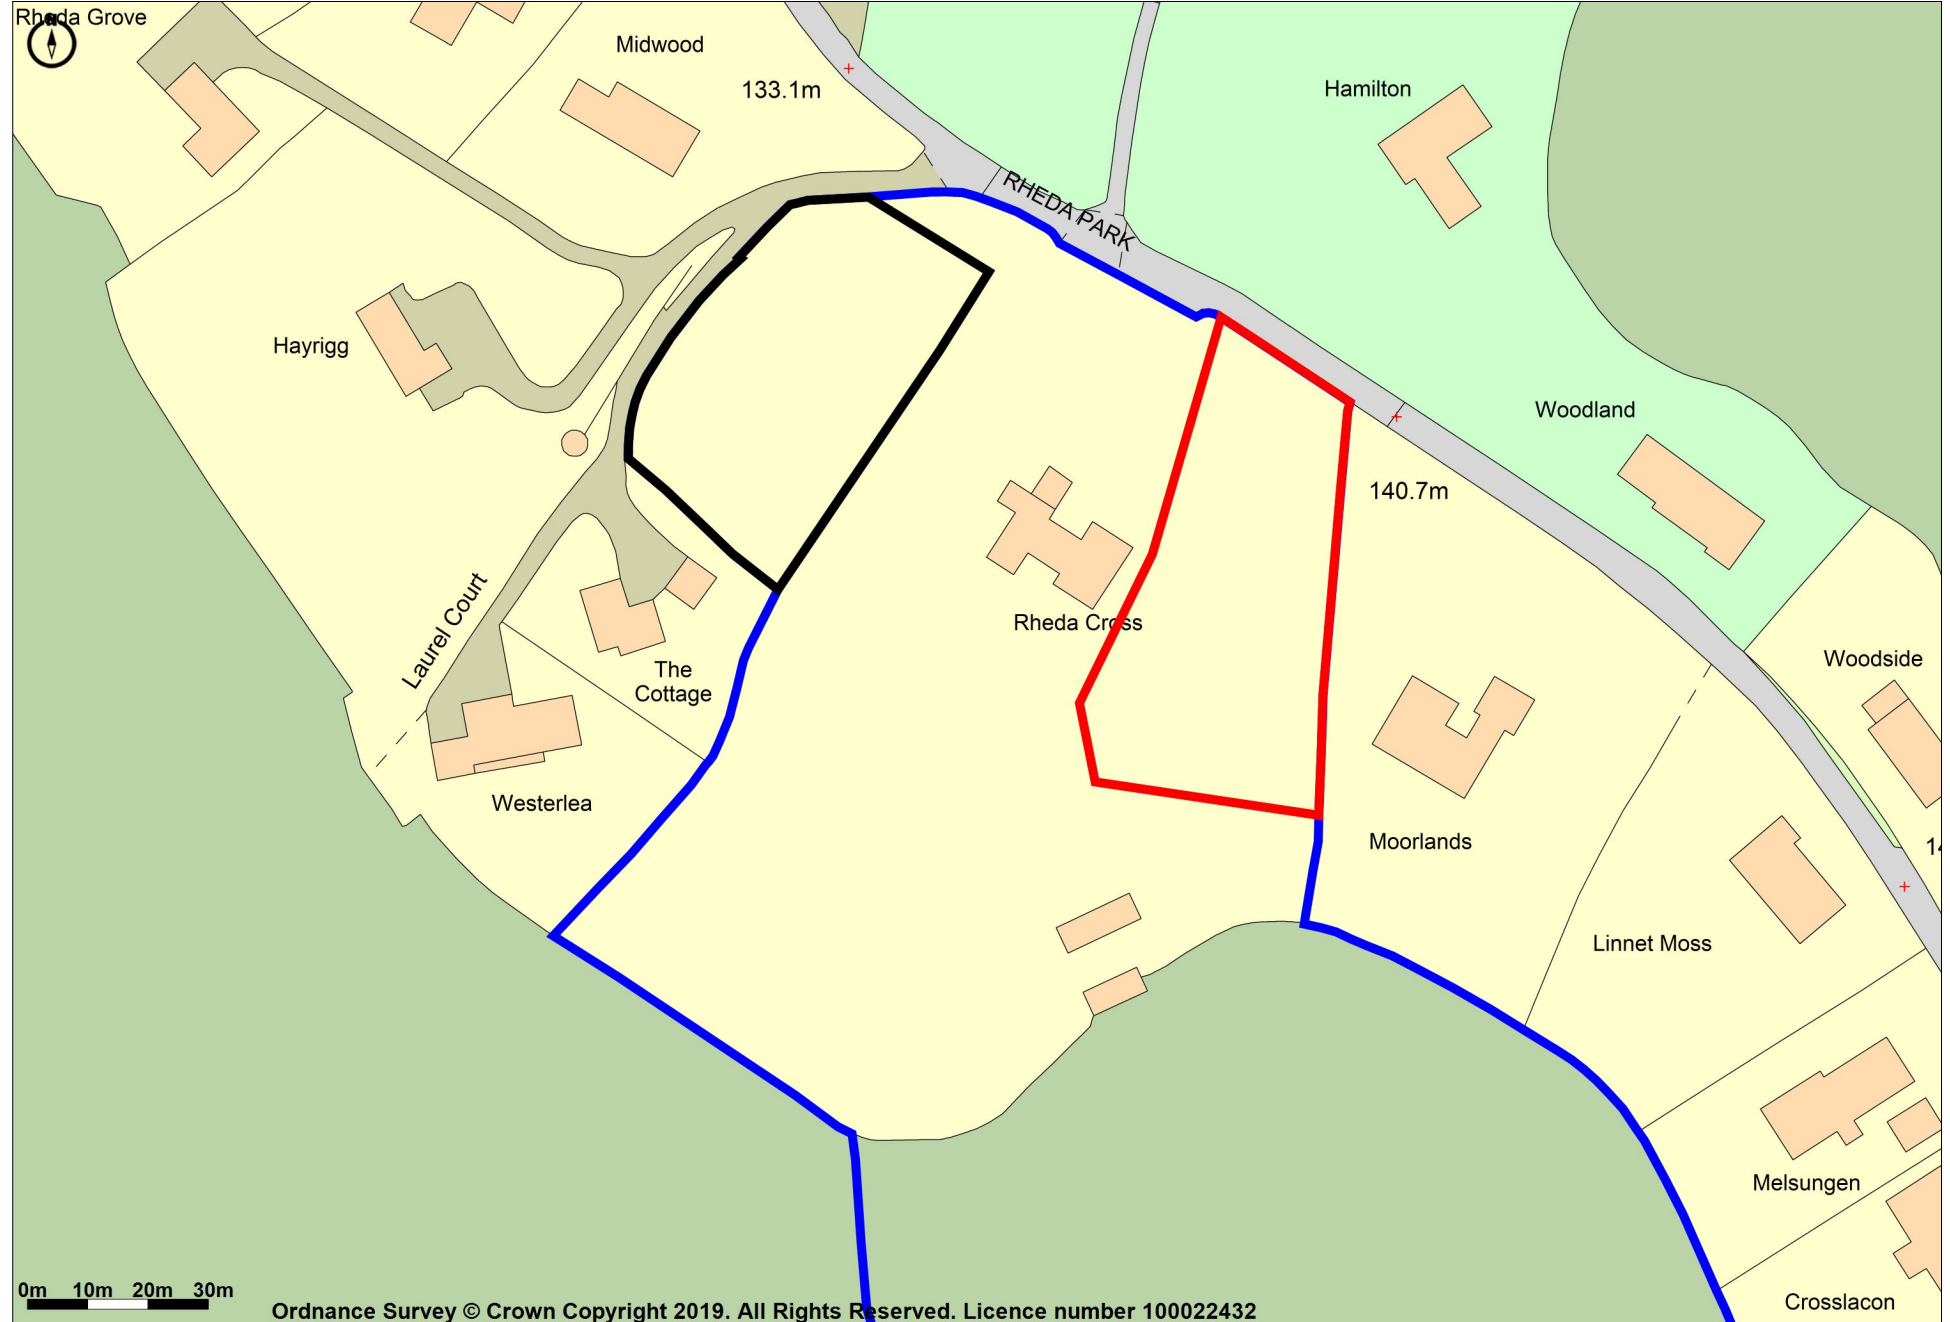

Ordnance Survey © Crown Copyright 2019. All Rights Reserved. Licence number 100022432