


Location Plan  
1:2500 @ A4

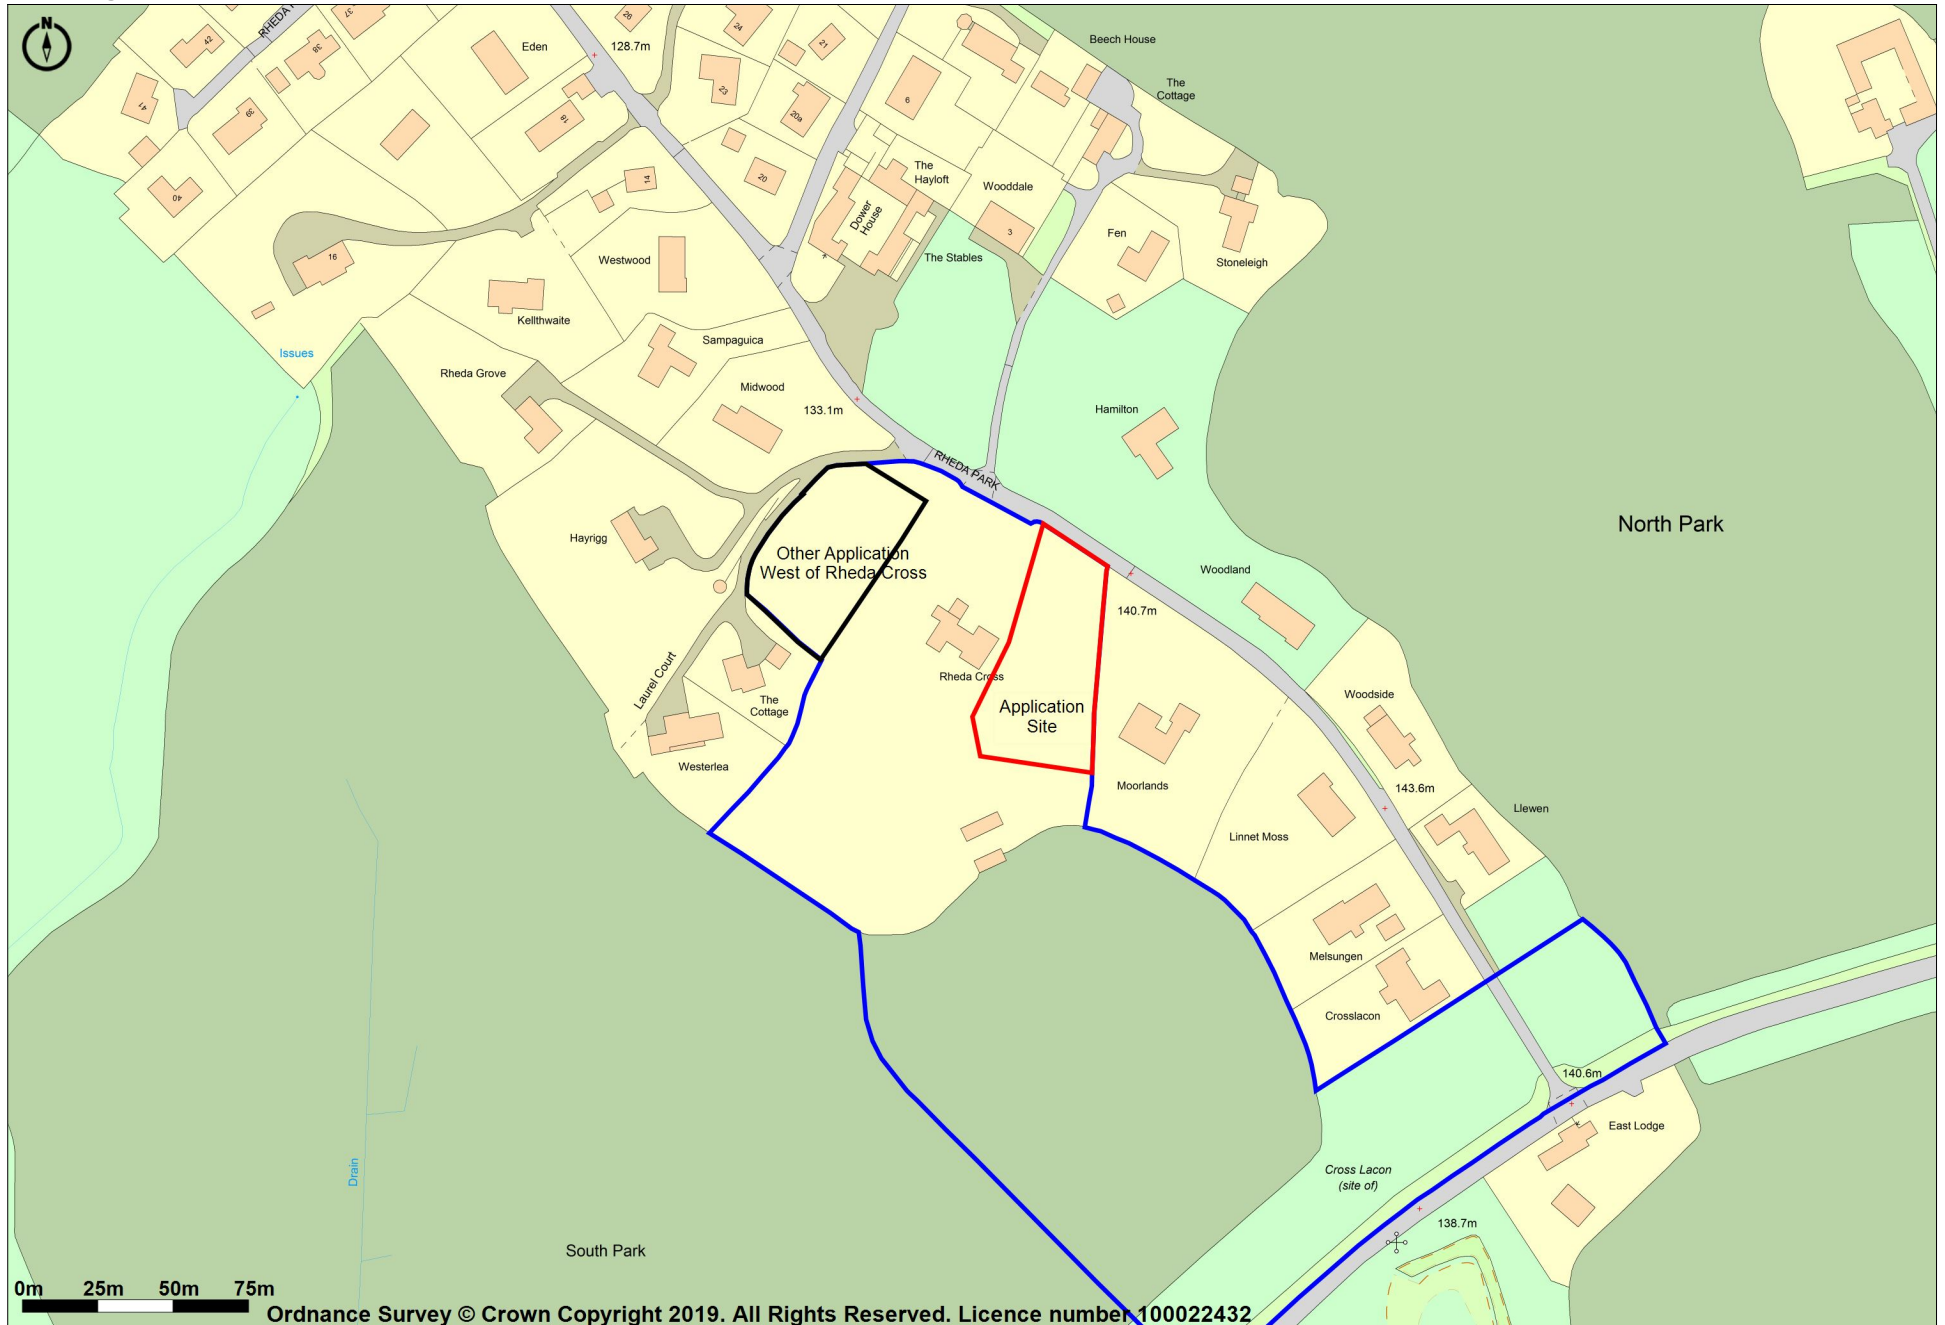

Ordnance Survey © Crown Copyright 2019. All Rights Reserved. Licence number 100022432