




A0
1:500

Posts

WINDERMERE ROAD

El Sub Sta

Site Boundaries:
SH Red Line Boundary

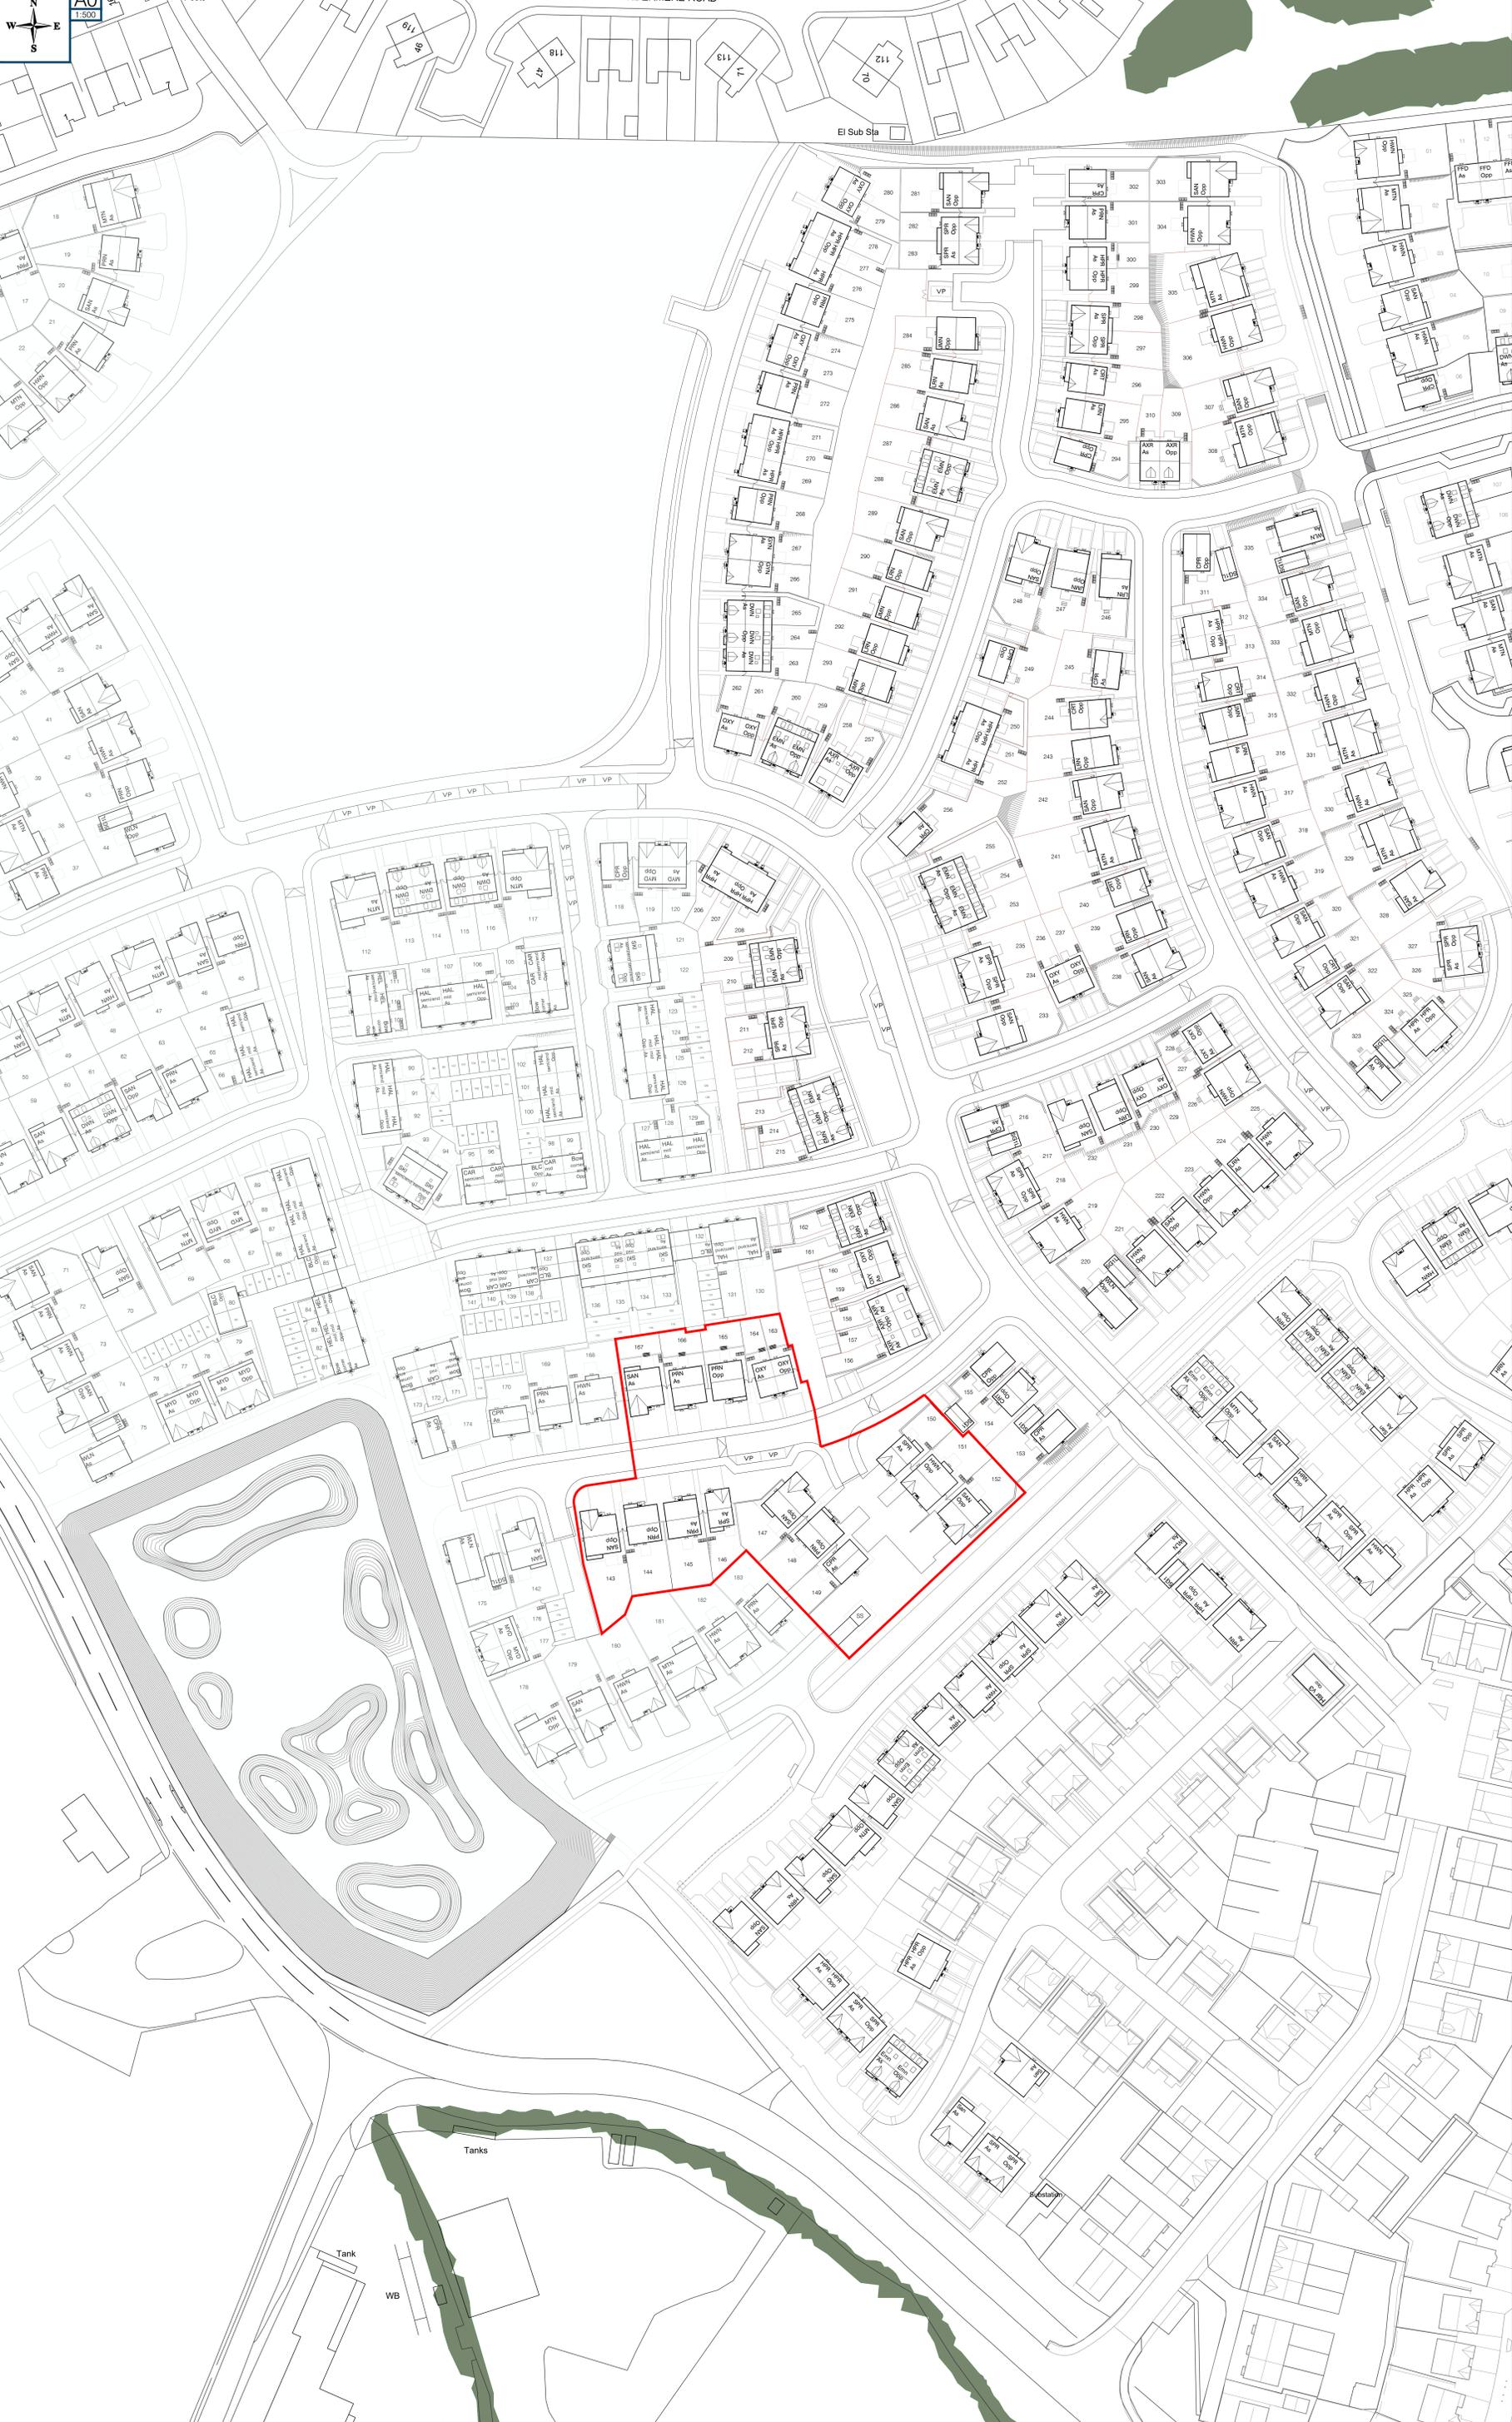

EDGEHILL PARK
CONTAMINATION DISCHARGE
LOCATION PLAN

| | | | |
|------------|-------------|----------------|-----------------|
| DRAWN BY | MD | DATE | 22/05/2024 |
| CHECKED BY | | SCALE | 1:500 @A0 |
| DWG NO | CON. | DRAWING NUMBER | 20106.90.9.CDLP |
| REVISIONS | Notes | REVISION | C1 |
| KEY | CREATED BY | Date | 30/04/2024 |
| C1 | INTER ISSUE | Date | 08/03/2024 |