




- Site Boundaries:**
Red Line omitted for clarity. Refer to General Arrangement for Site Red Line Boundary.
- Surface Water Management:**
- Silt Netting
 - V-Ditch
 - Straw Bale Silt Dam
 - Silt Control Headwall and Silt Bags
 - Topsoil Bund
 - Crossing Under Gas Main
 - Temporary Piped Drainage
 - Future Temporary Piped Drainage
 - Temporary Setting Pond
- All gullies to be fitted with GullBlok system (or similarly approved).
Headwall of SUDs to be fitted with GullBlok system (or similarly approved).
All silt protection measures to be regularly inspected and maintained throughout the life of the construction project.
Forebays to be dredged following construction phase completion.

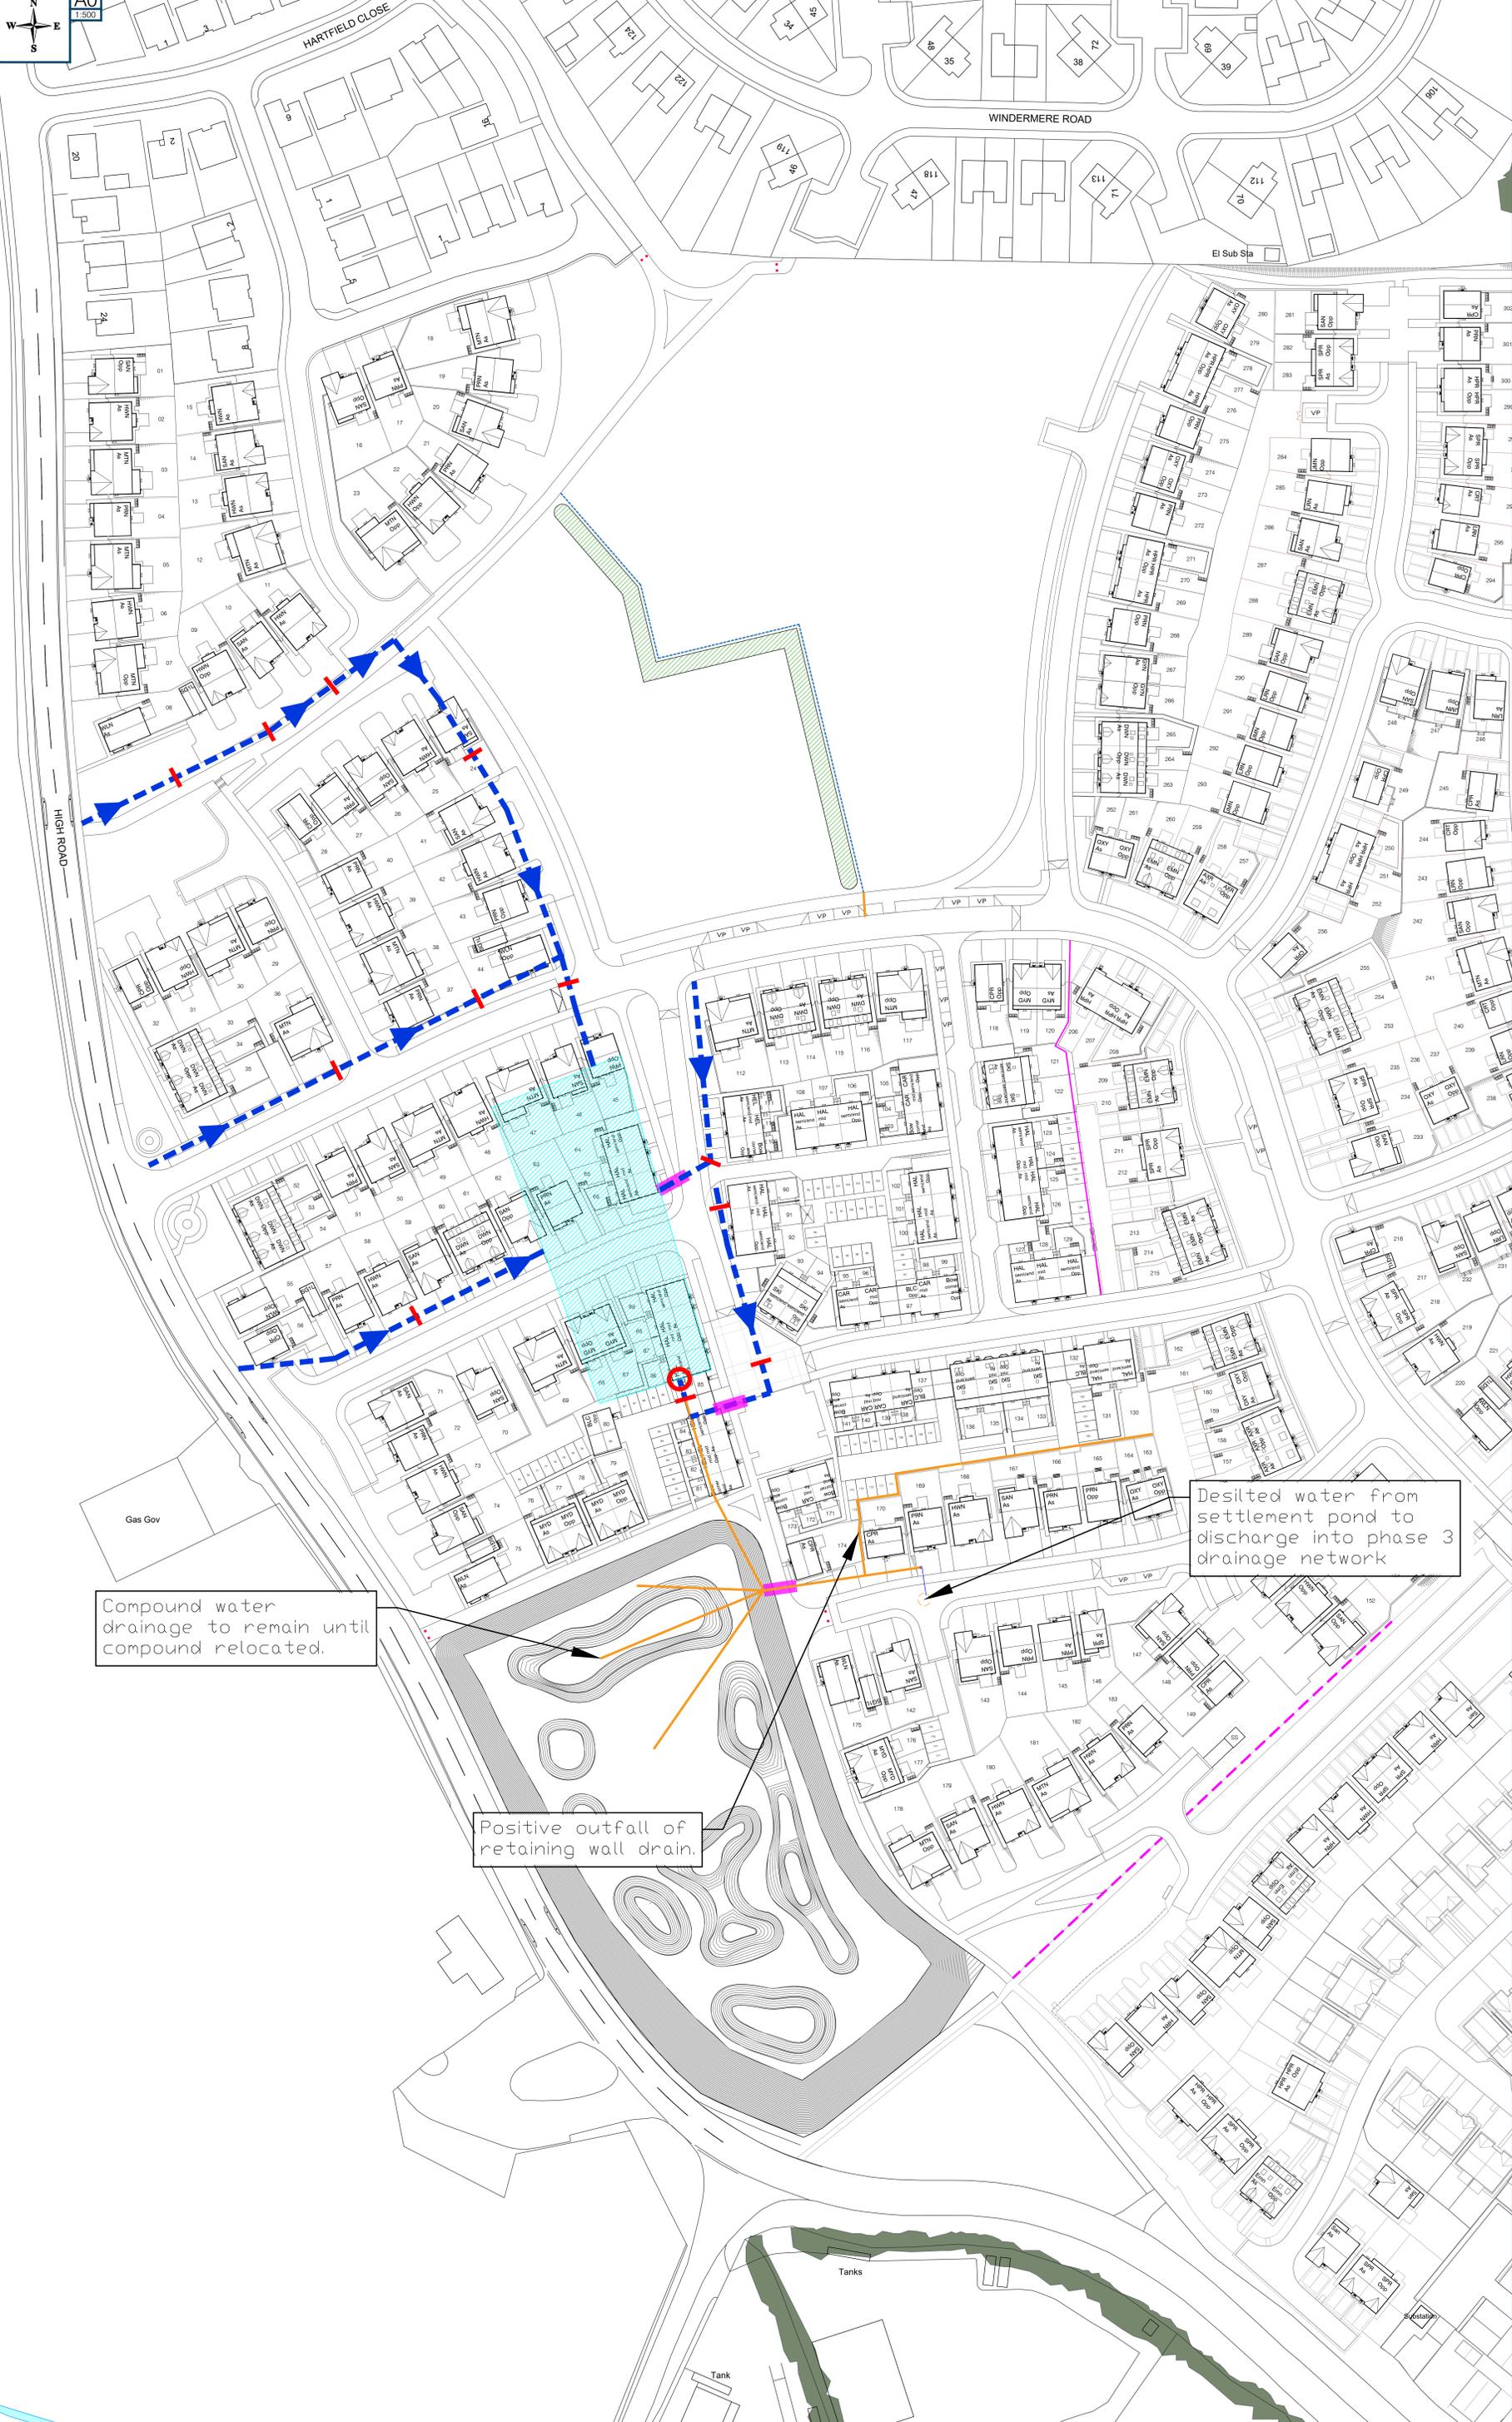

Compound water drainage to remain until compound relocated.

Positive outfall of retaining wall drain.

Desilted water from settlement pond to discharge into phase 3 drainage network



DEVELOPMENT
EDGEHILL PARK PHASE 6

DRAWING
SURFACE WATER MANAGEMENT PLAN

DRAWN BY	MD	DATE	22/05/2024
CHECKED BY		SCALE	1:500 @A0
DWG PACK	DRAWING NUMBER	REVISION	
CON.	20094.90.9.SWMP	C1	
Revisions	Notes	Date	
C1	Construction Issue	17/12/2023	