



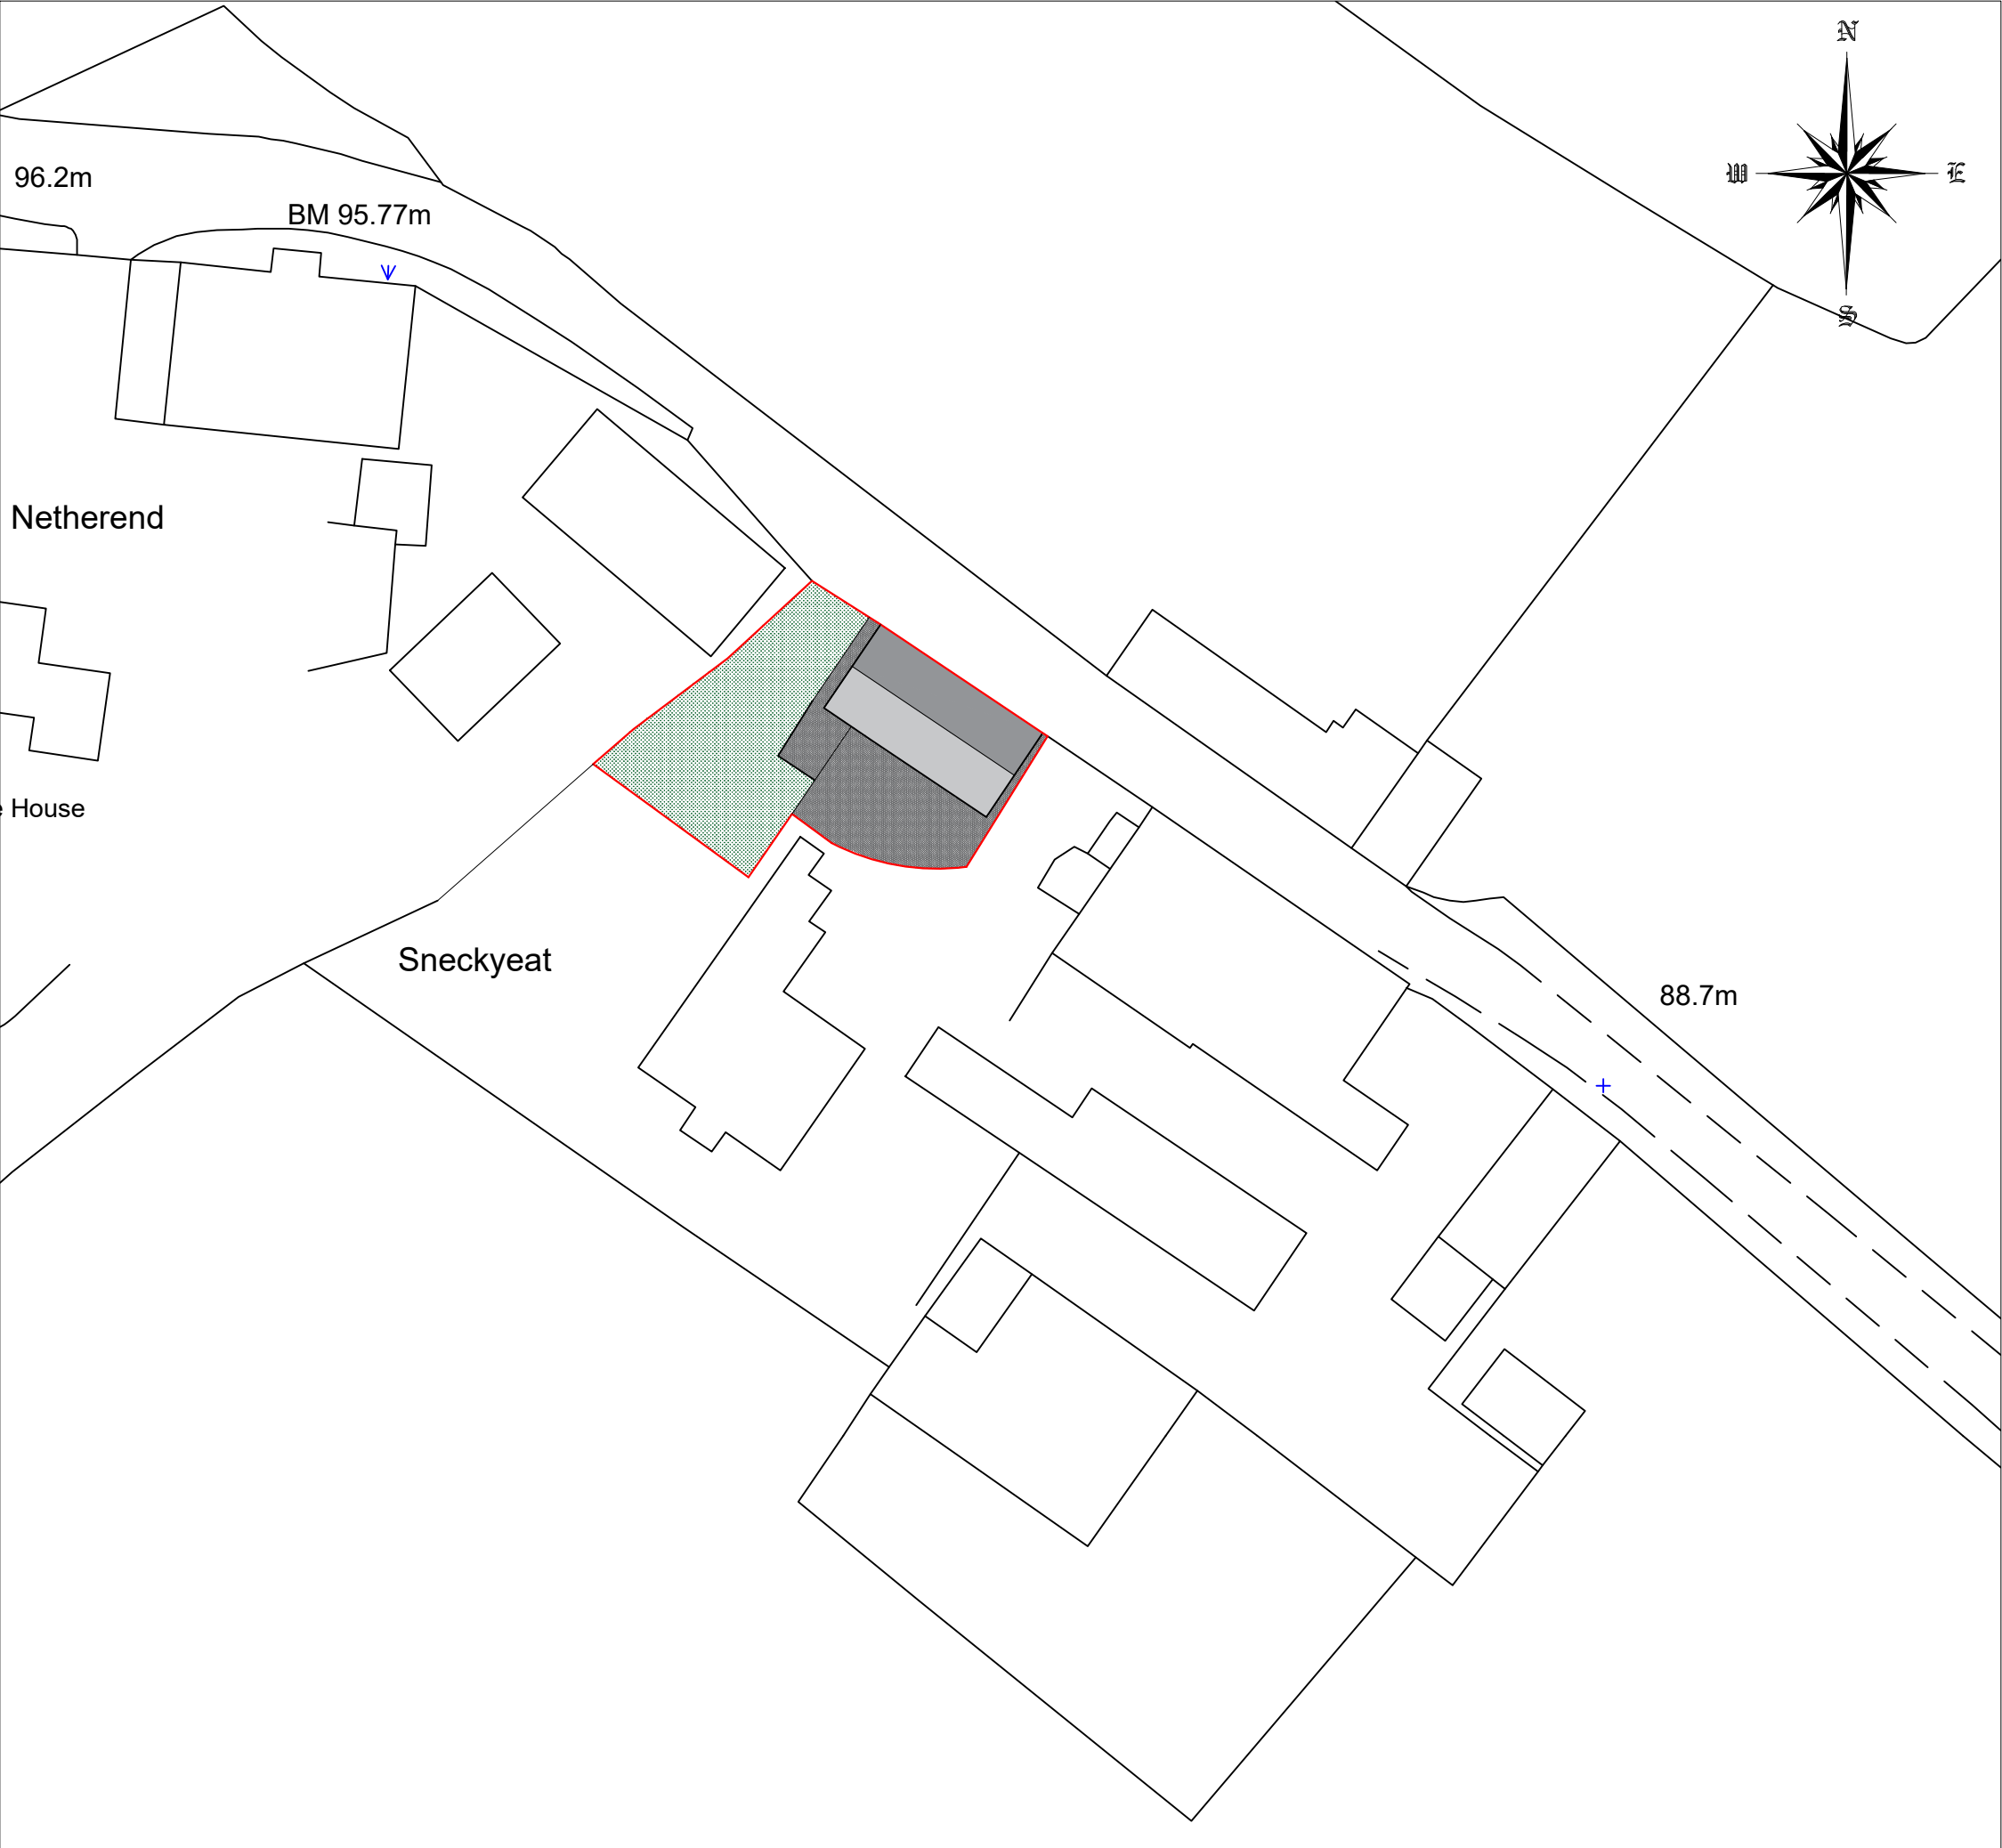

Block Plan 1/500

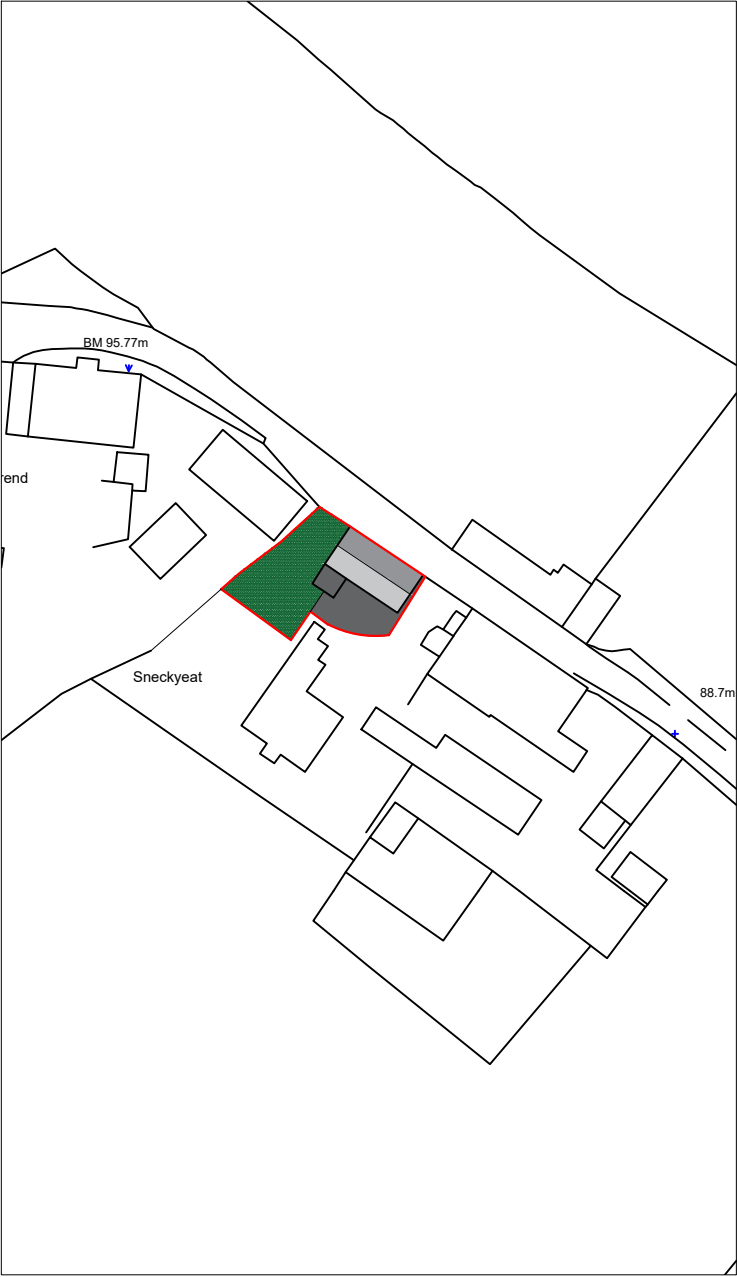

Site Plan 1/1250

- Site Boundary
- Grassed Areas
- Hard Standing Areas

Address	Sneckyeat Farm, Hensingham, Cumbria CA28 8XZ		
Project	Proposed Barn Conversion Existing Site & Proposed Block Plan		
Ref	EG-HEN-001	Rev	B
Scale	1/500-1250	Date	March 2025
Client	Ms Graham		Paper Size A3