


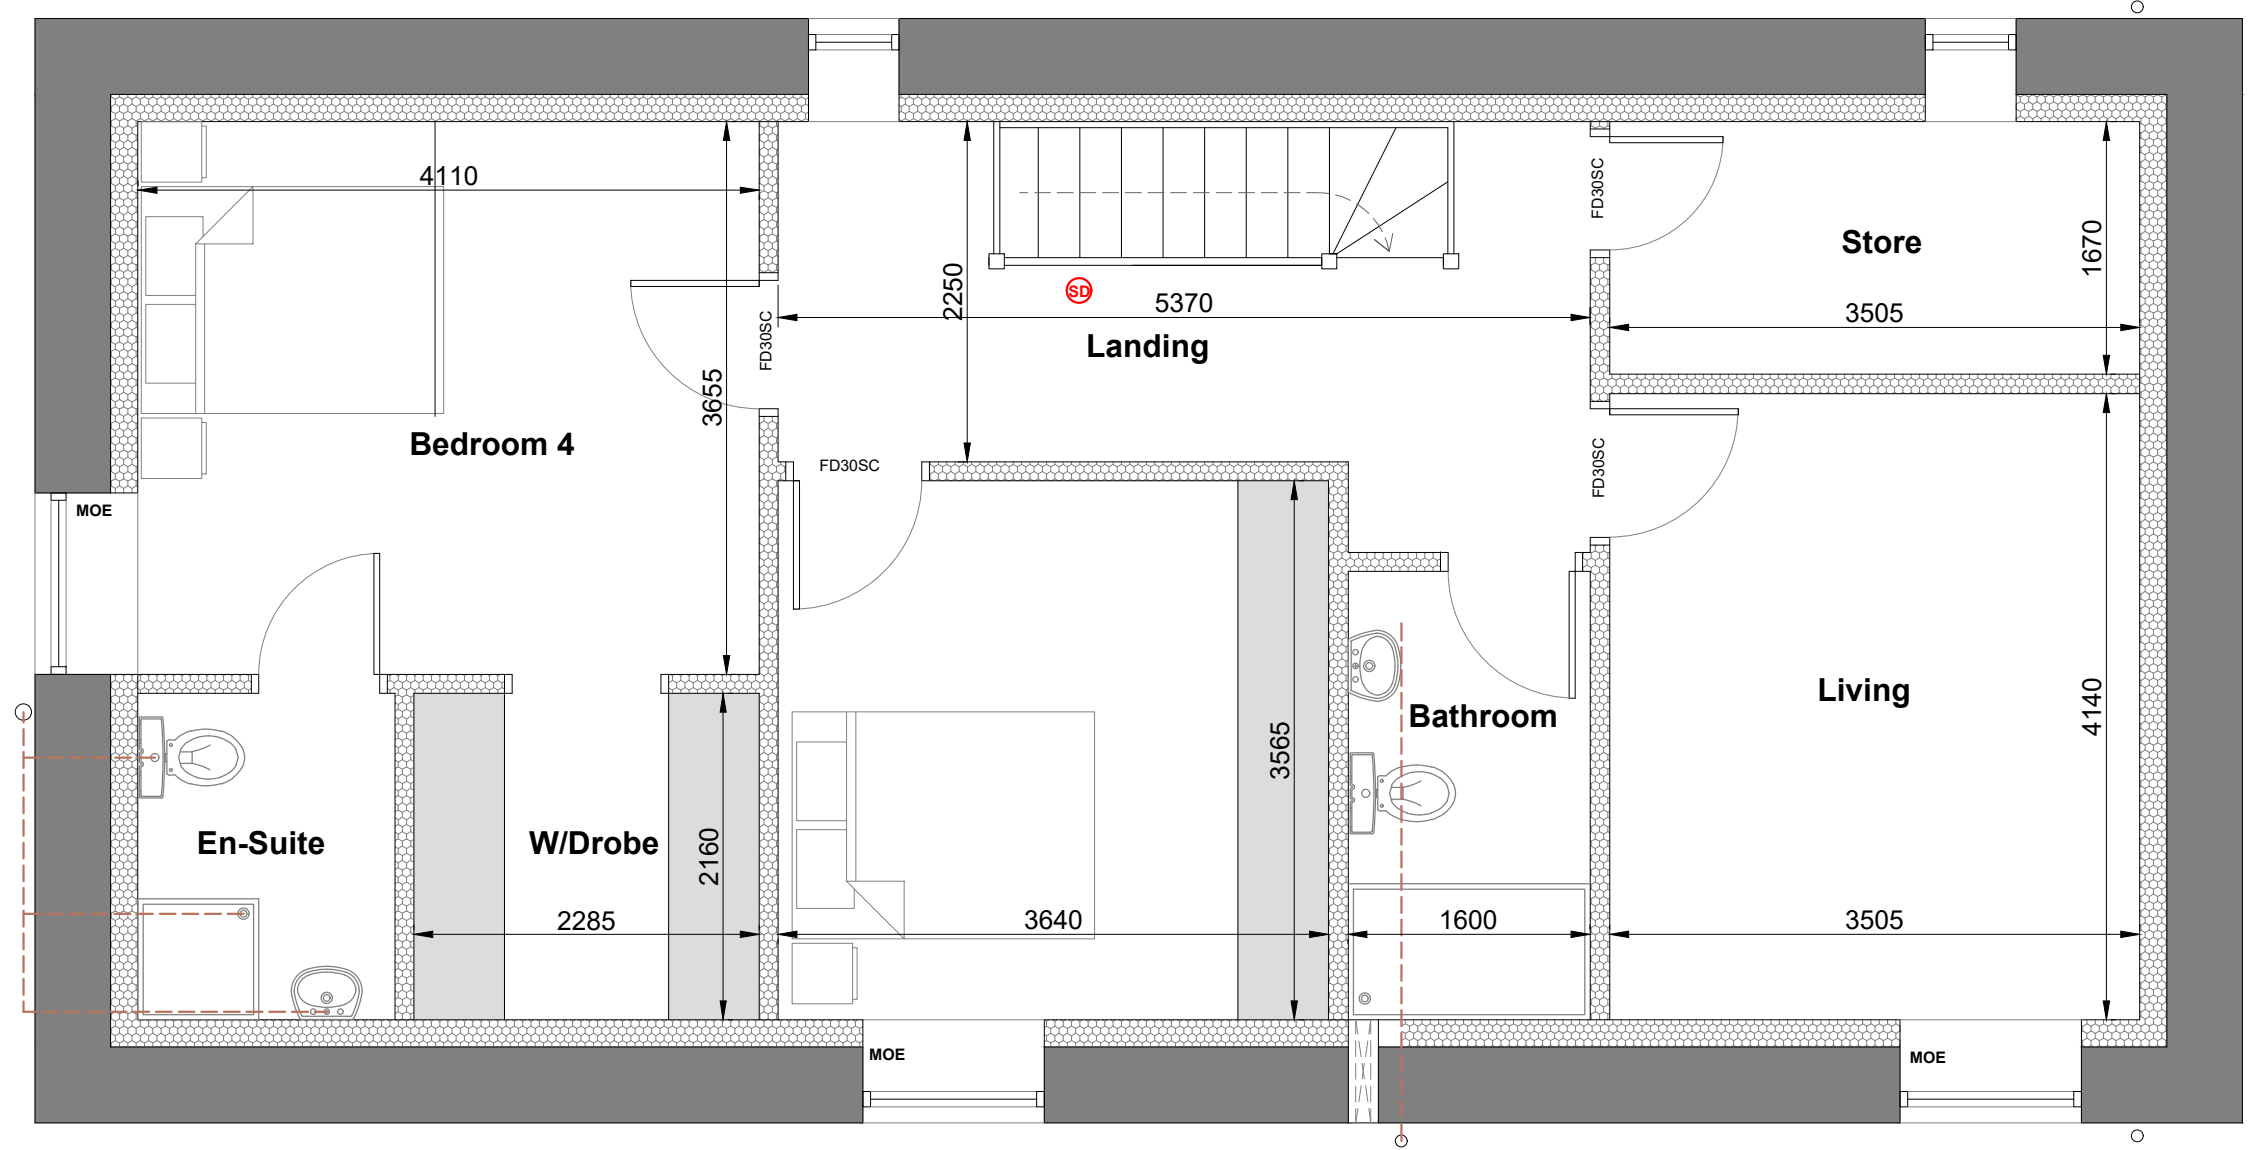

Address	Sneckyeat Farm, Hensingham, Cumbria CA28 8XZ		
Project	Proposed Barn Conversion Proposed First Floor Plan		
Ref	EG-HEN-005	Rev	E
Scale	1/50	Date	Aug' 2025
Client	Ms Graham		Paper Size A3