


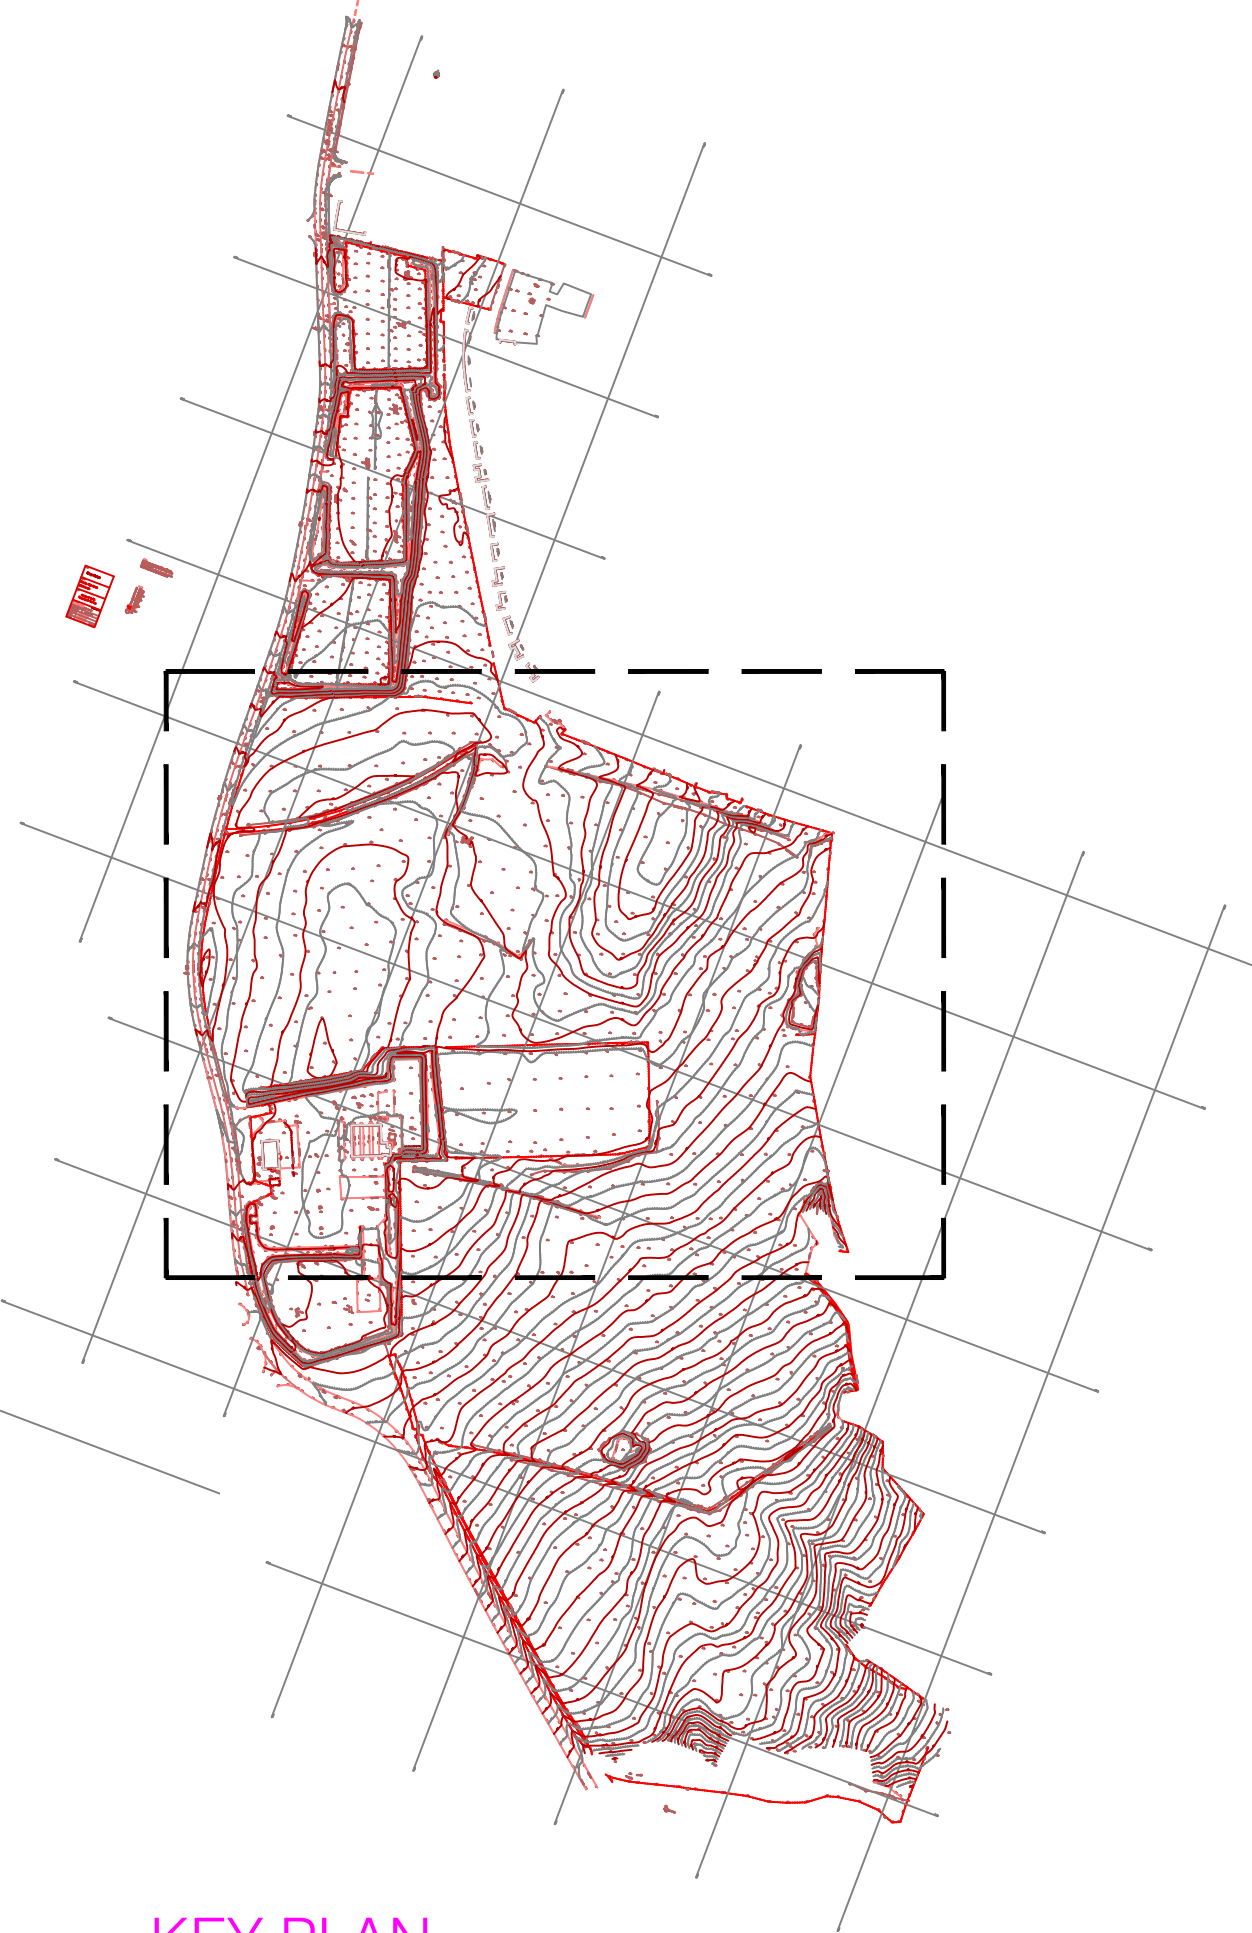

KEY PLAN

TOPOGRAPHICAL SURVEY (Scale 1:500)



DEVELOPMENT

RHODIA, WHITEHAVEN

DRAWING

SITE LAYOUT

TOPOGRAPHICAL SURVEY 2 of 2

DRAWN BY	CTM	DATE	07/06/19
CHECKED BY	CTM	SCALE	1:500
DRAWING NUMBER	SL028.90.9.SL.TP02		REVISION
SITE REFERENCE	SL028		-
Revisions			

© Story Construction Ltd.

Burgh Rd Industrial Estate, Carlisle, Cumbria, CA2 7NA.

Tel 01228 640850 Fax 01228 640851