



4/20/2295/OR1
AMENDED ELEVATIONS
19/08/2020
R.A. Jalluwa

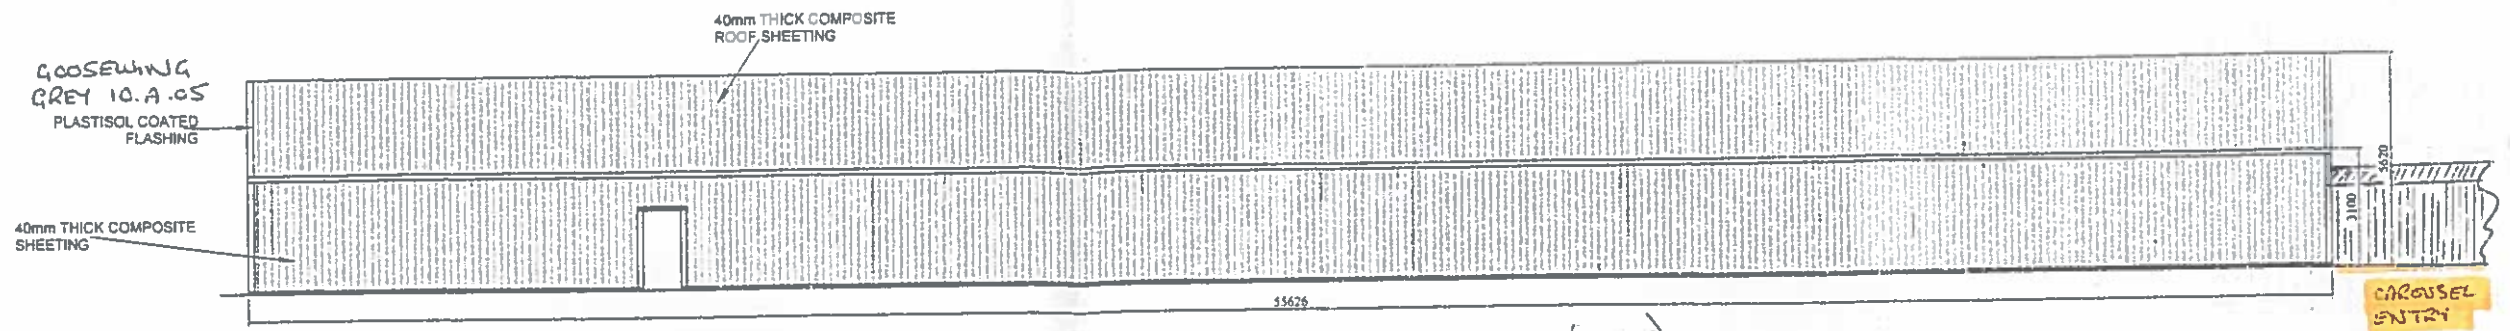

VIEW ON SIDE ELEVATION (N.W)

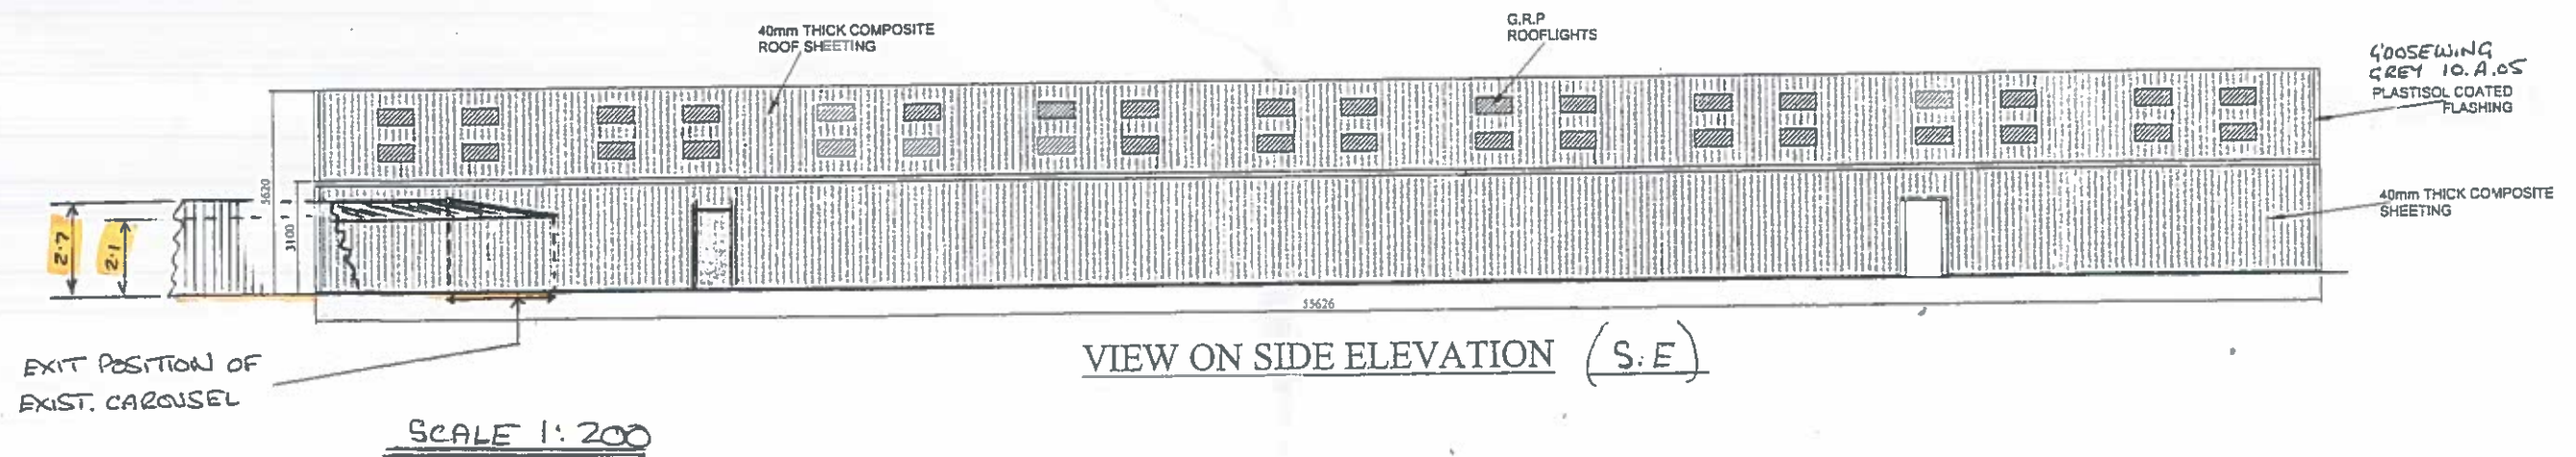

VIEW ON SIDE ELEVATION (S.E)