


63 CENTRAL ROAD, WHITEHAVEN

NB. THIS DRAWING IS FOR THE SOLE PURPOSE
OF OBTAINING CONSENT AND BE PLANNING
APPROVAL.

SEE BLOCK PLAN RE ACCESS / PARKING AS
EXISTING.

EXTERNAL FINISHES
ROOF: GREY SMOOTH CONCRETE TILES @ 25'
PITCH, TO RUN GOODS AS SHOWN.
WALLS: RENDERED TO MATCH DWELLING
DOOR: SECTIONAL 'UP/OVER' DOOR.

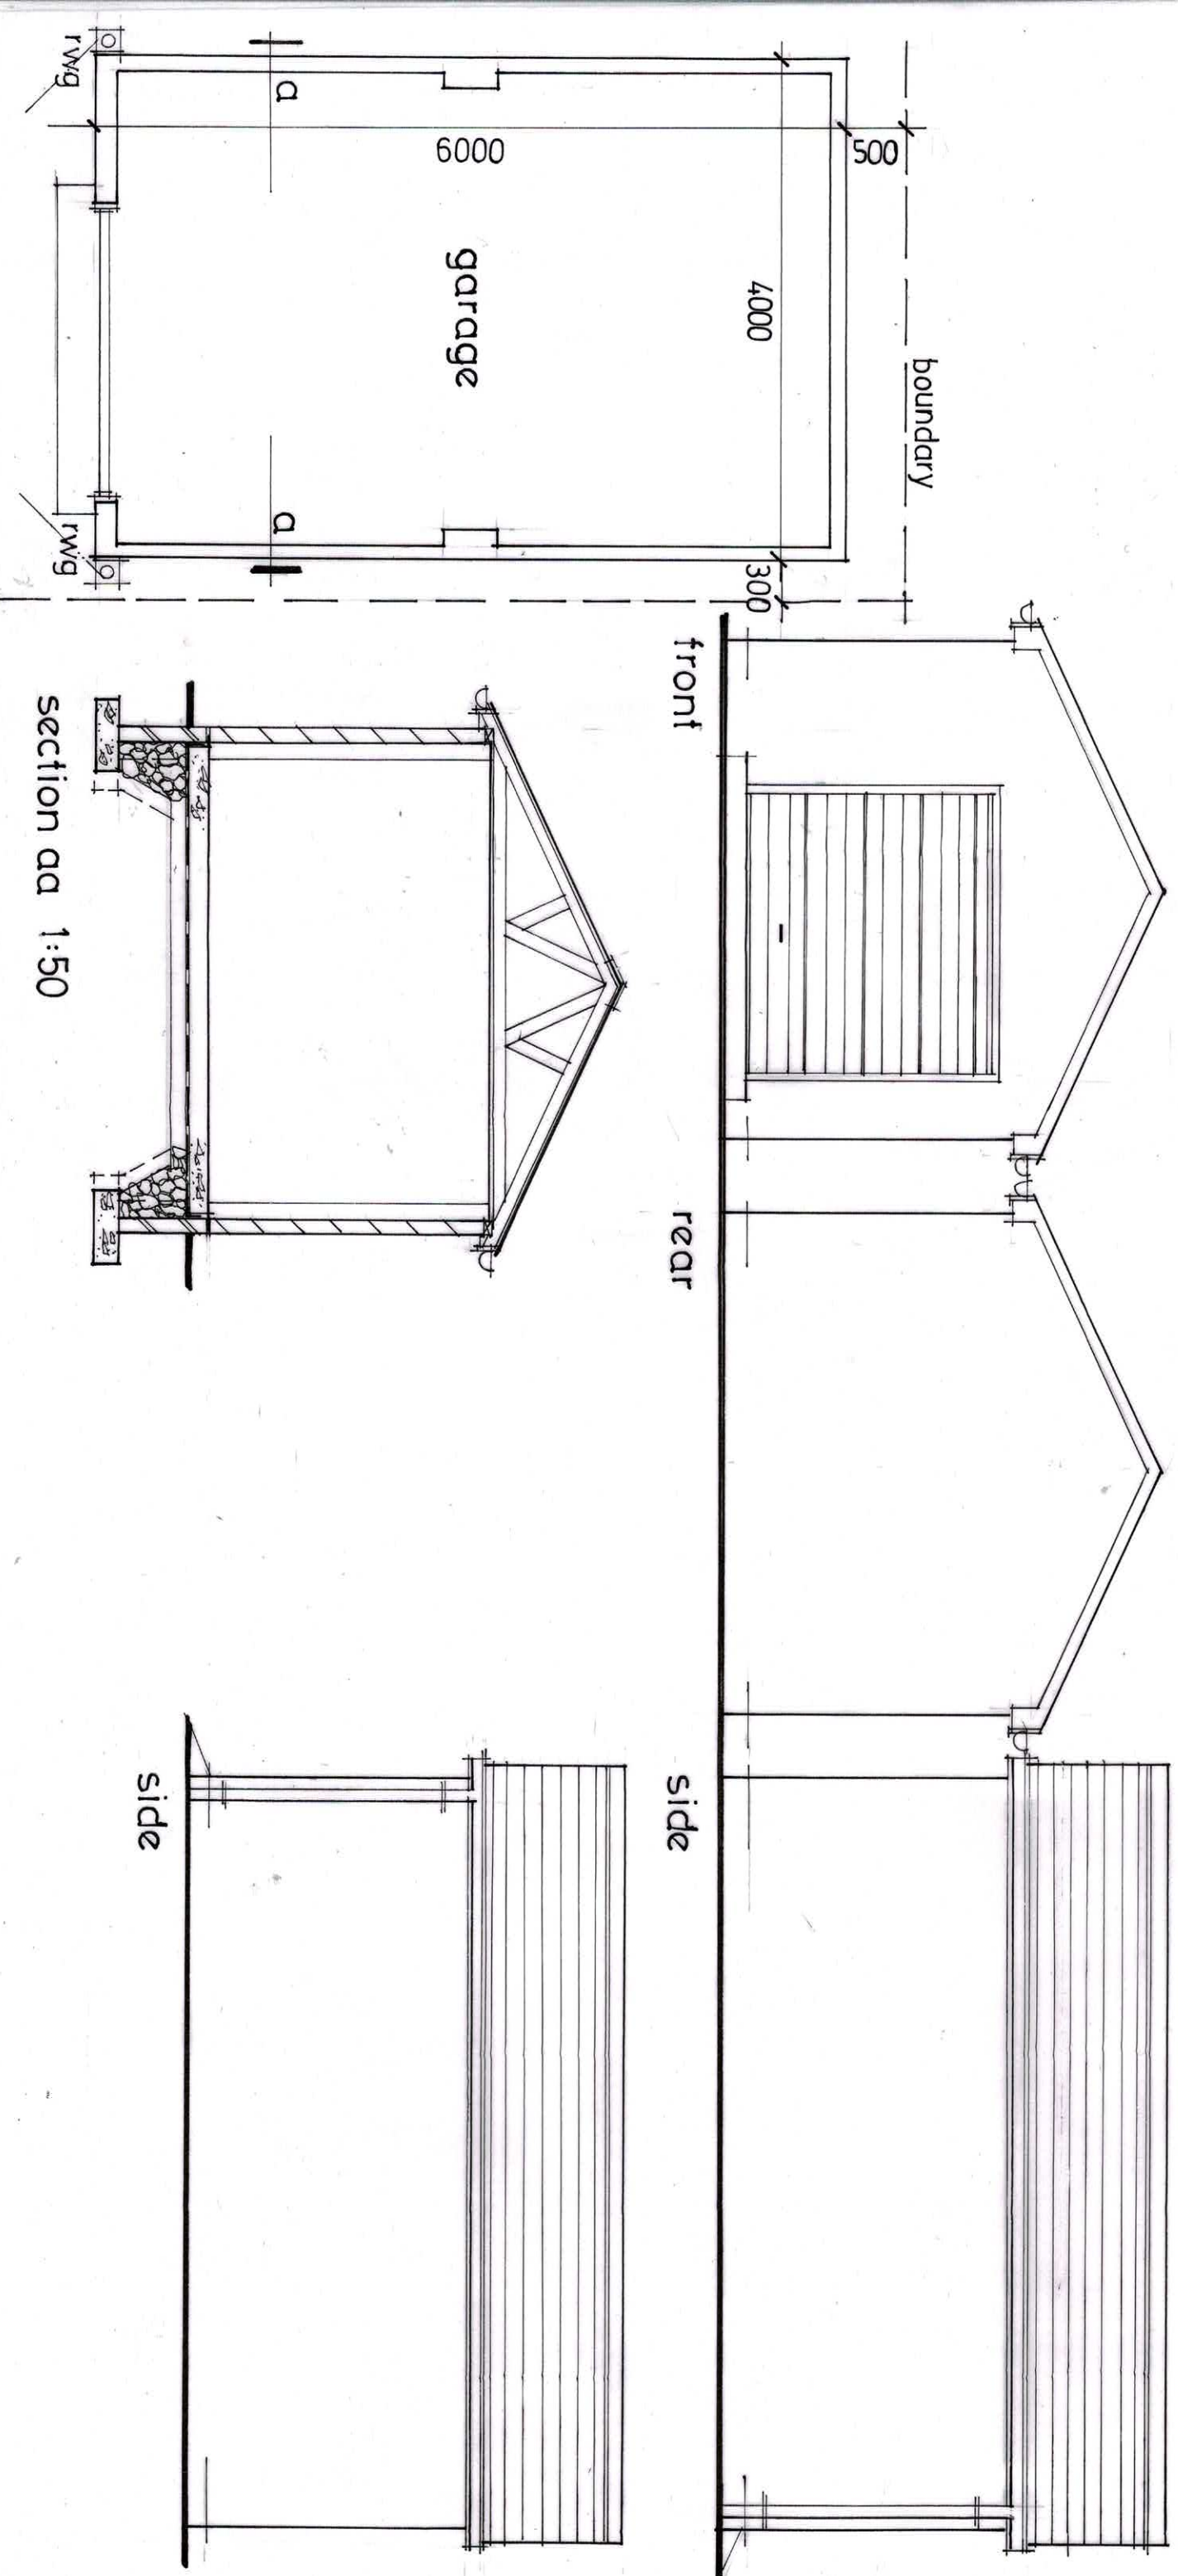

PLAN 1:50

ELEVATIONS 1:50