

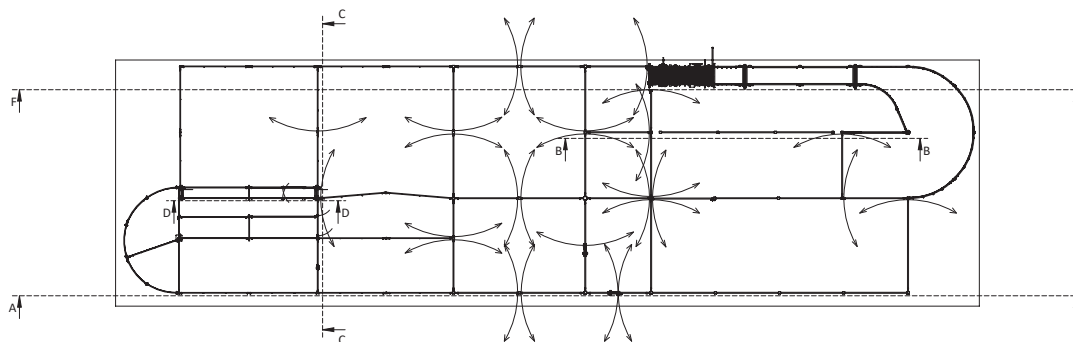



SECTION B-B
SCALE 1 : 75

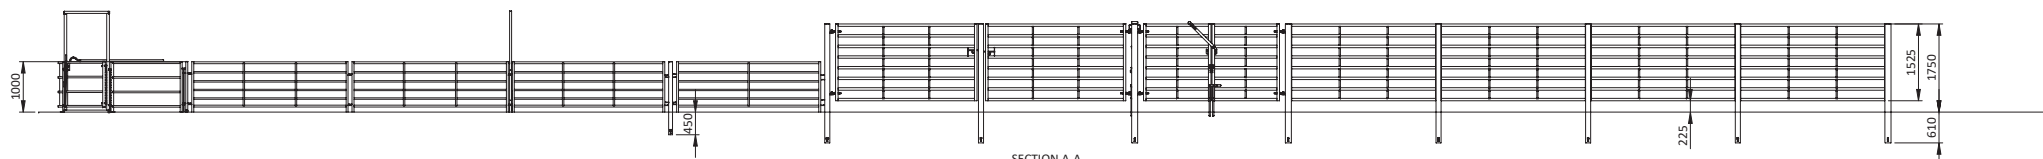


SECTION A-A
SCALE 1 : 75

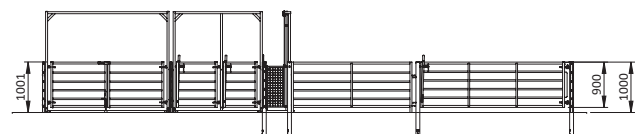

SECTION C-C
SCALE 1 : 75

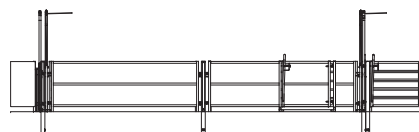

SECTION D-D
SCALE 1 : 75

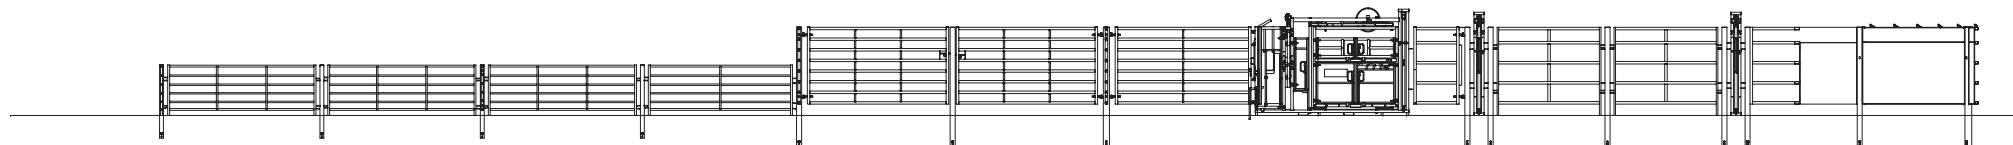

SECTION F-F
SCALE 1 : 75

Note:
All 150x150 SHS , 120x120 SHS, 100x100 SHS, Ø114.3 CHS Posts are 610 (2') into ground
All Ø76.1 CHS Posts are 450 (1'-6") into ground
Ø168 CHS Forcing Post is 751 (2'-5½") into ground



L.M. Bateman & Co Ltd
Lland Ffynon, Ceredigion, Lland, Gwynedd, ST13 7JH
Tel: (01208) 361028 Fax: (01208) 360883 e-mail: info@lmbateman.co.uk
Web site: www.lmbateman.co.uk

This drawing and it's logos are the property of L.M. Bateman & Co Ltd. Unauthorised copying or printing is prohibited without permission from L.M. Bateman & Co Ltd.

Customer : N & BM Ireland
Address : New House Farm
Description : Elevation Views

This drawing is for **Approval / Construction**. Do Not construct unless approved.

Job no: 258850
Drawing No. SW-000639.4
Drawn By: Stephen Pointon
DATE: 26/04/2024
REVISION: -