




5 BASKET ROAD WHITEHAVEN  
REAR EXTENSION 3 of 3

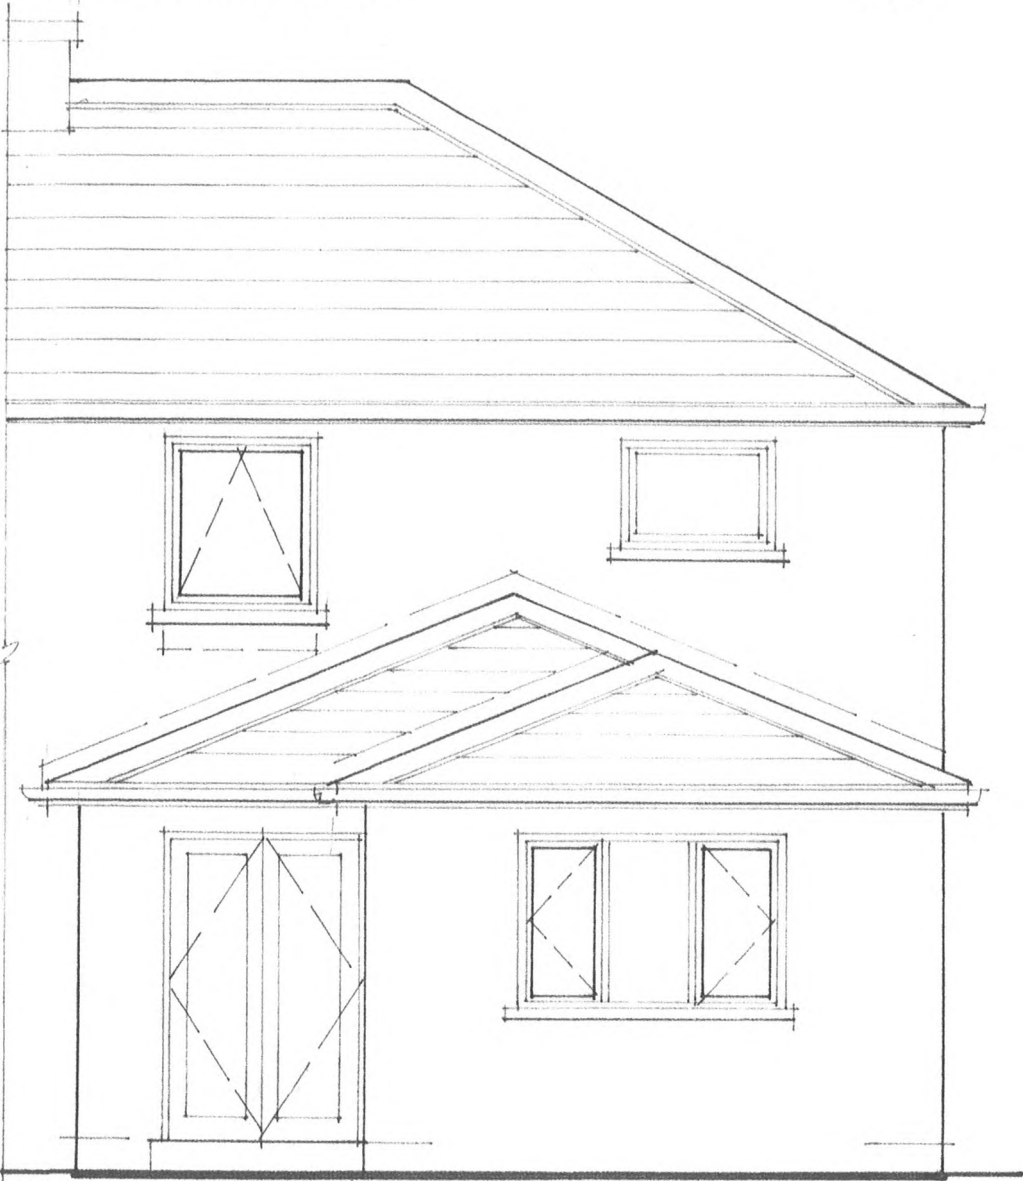

REAR

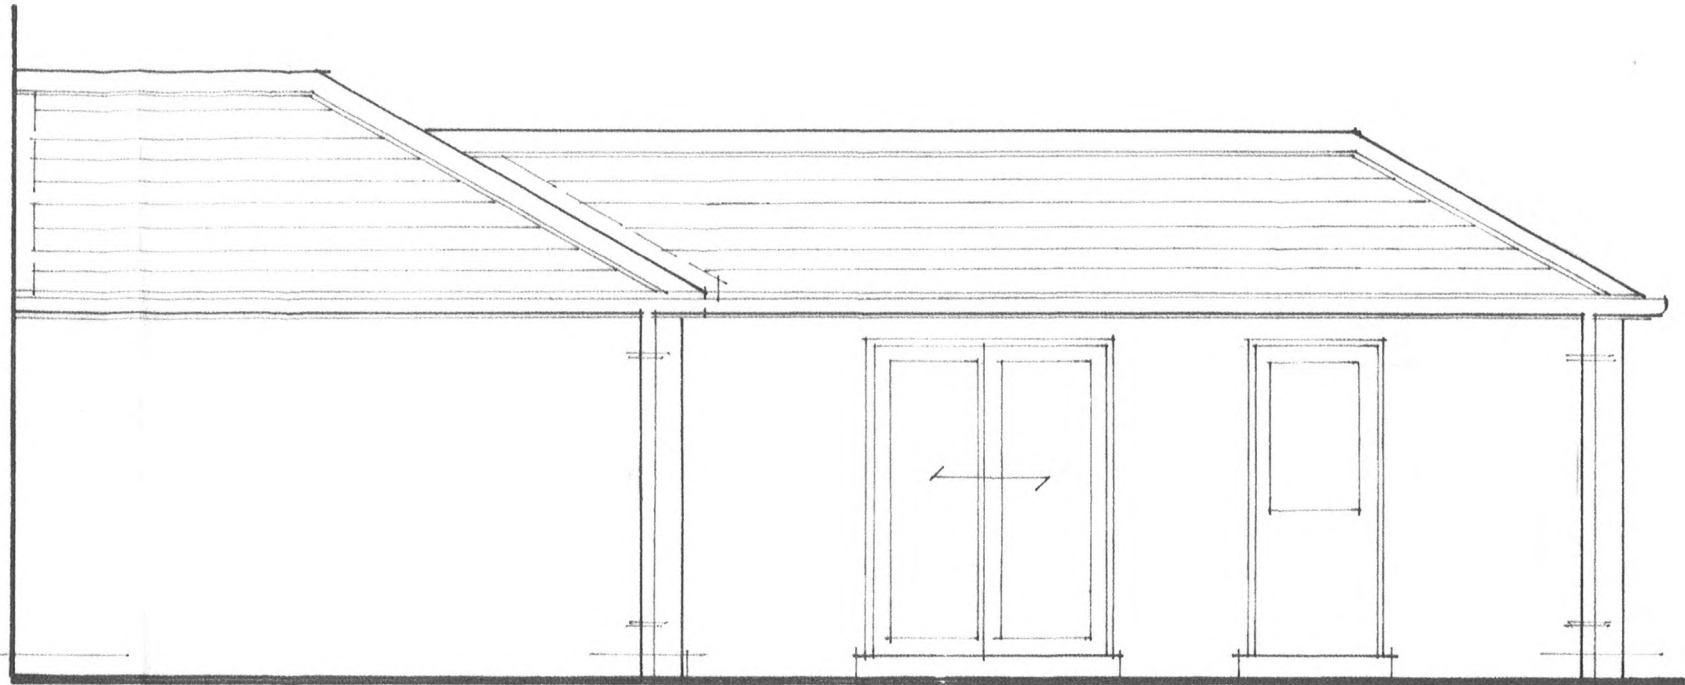

SIDE  
ELEVATIONS 1:50

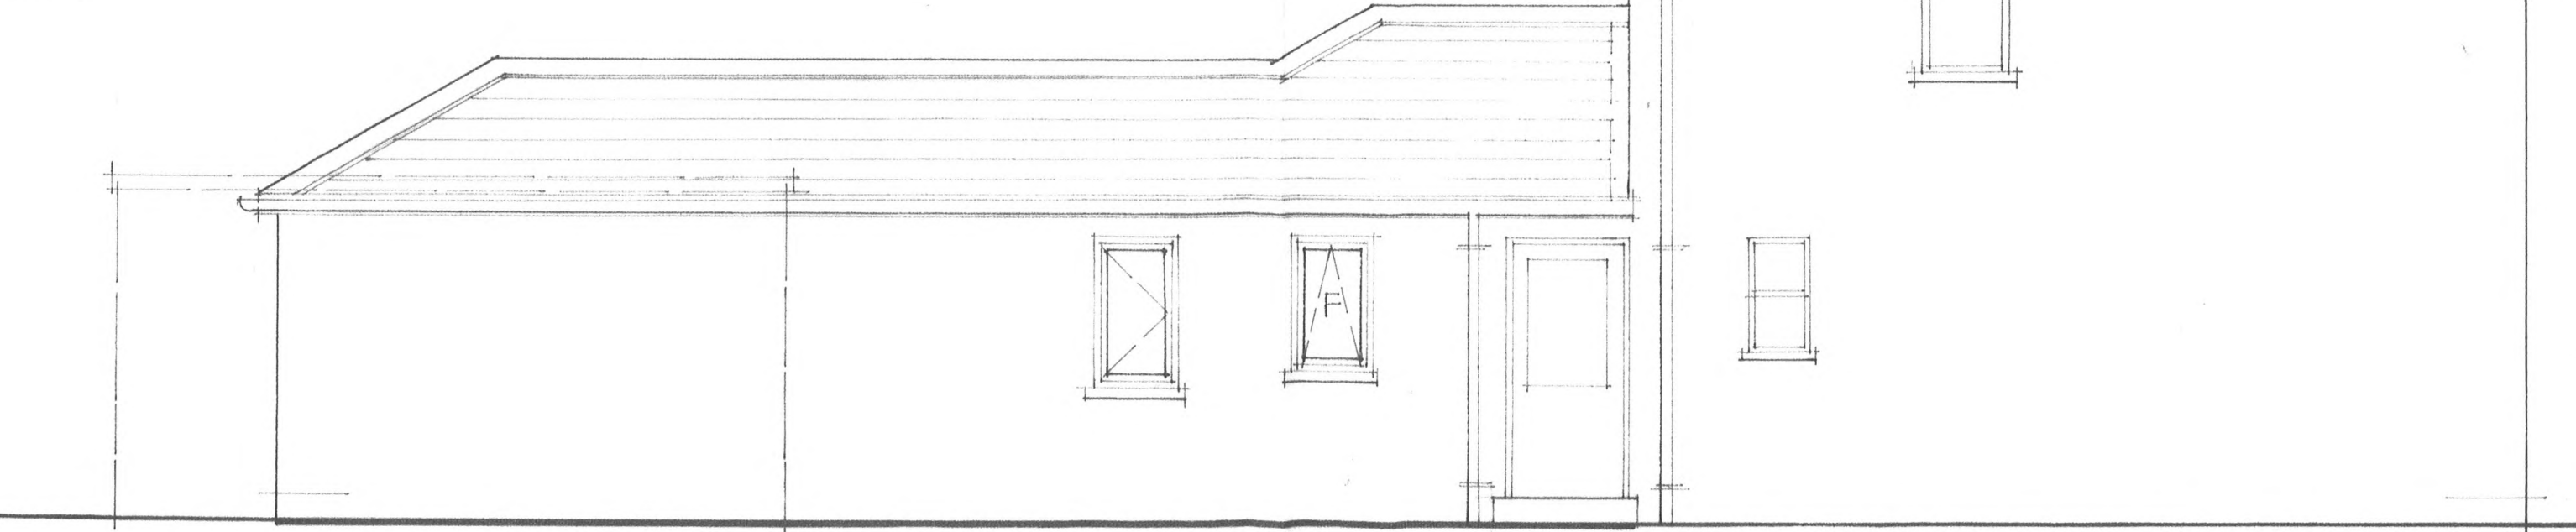

SIDE