


GOOSEWING GREY, 10.A.05.
PLASTISOL COATED
FLASHING

40mm THICK COMPOSITE
SHEETING

15° PITCH

EXISTING CAROUSEL ROOF
+ CLADDING. BOP PLASTIC
SHEET. GOOSEWING GREY
TO BS 10.A.05.

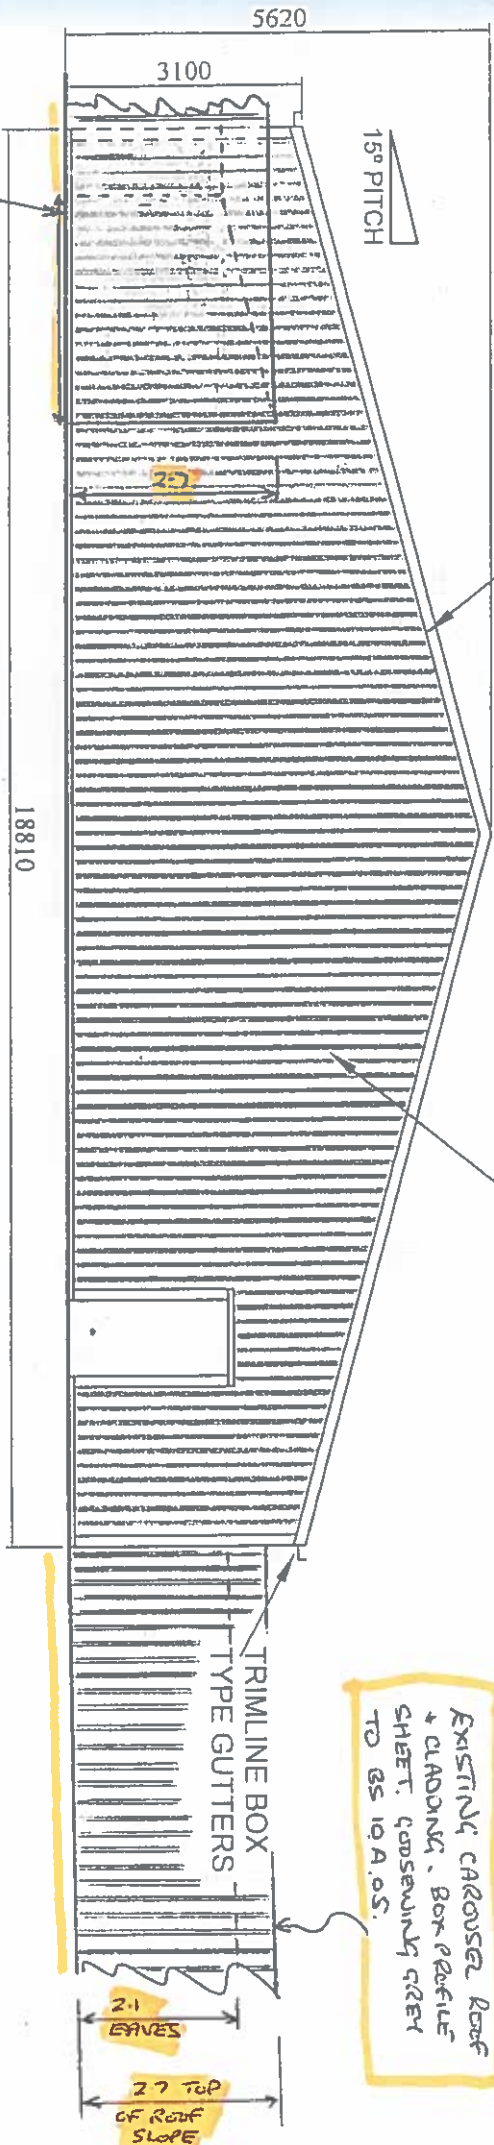


ENTRY POSITION
OF EXIST CAROUSEL

VIEW ON GABLE END (S.W.)

40mm THICK COMPOSITE
SHEETING

GOOSEWING GREY 10.A.05
PLASTISOL COATED
FLASHING

TRIMLINE BOX
TYPE GUTTERS

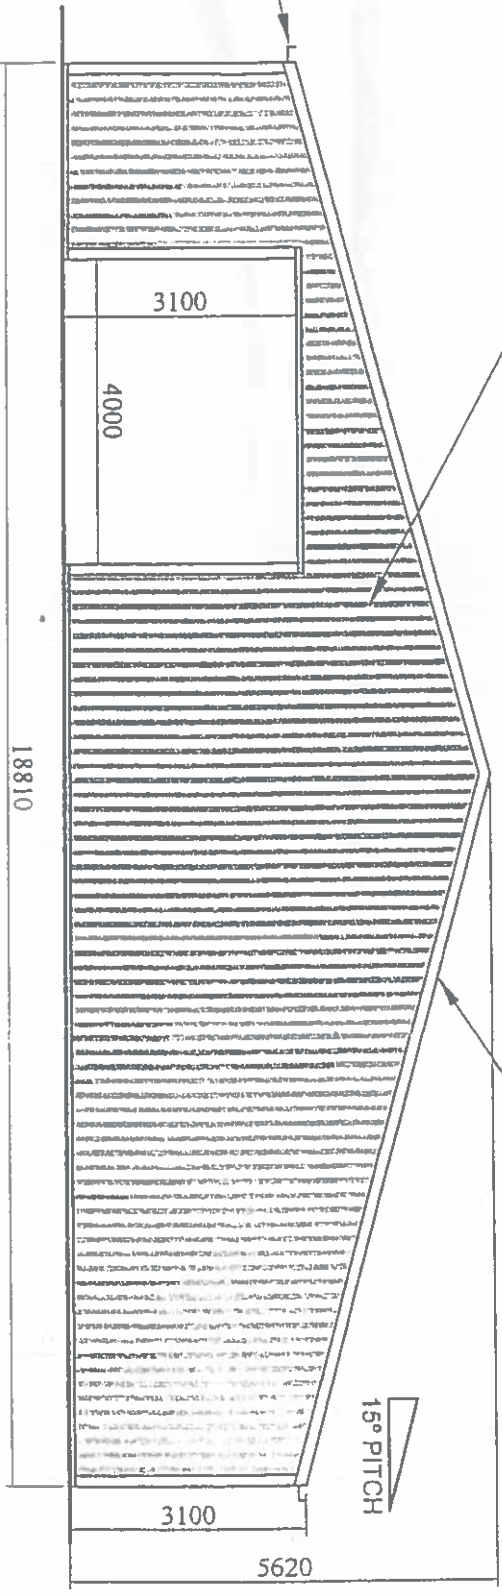

SCALE 1:100

VIEW ON GABLE END (N.E.)

A-1201229510R1
AMENDED ELEVATIONS
19/08/2020
R. A. B. M. K.