



Floorplan




Roofplan

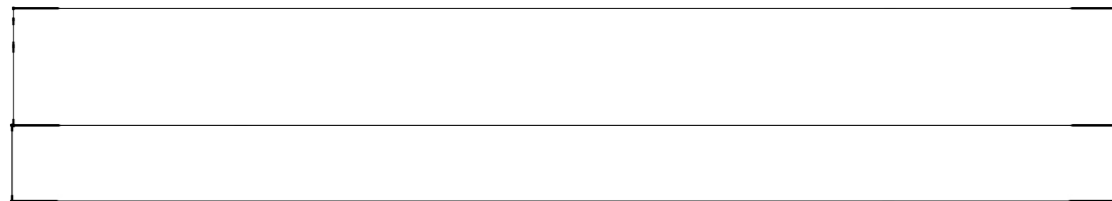


Elevation 1

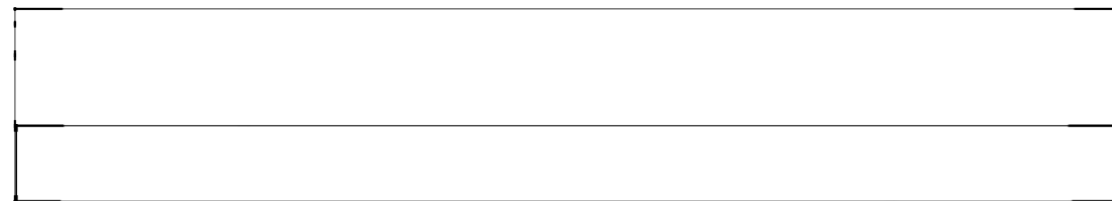


Elevation 2

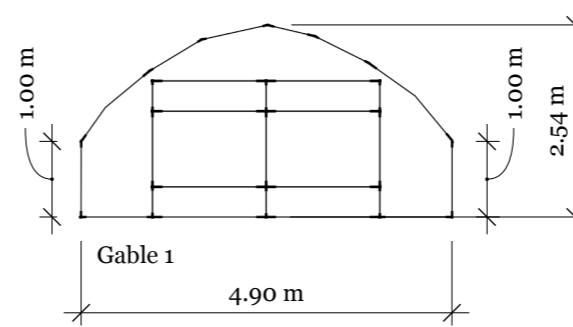

Gable 1

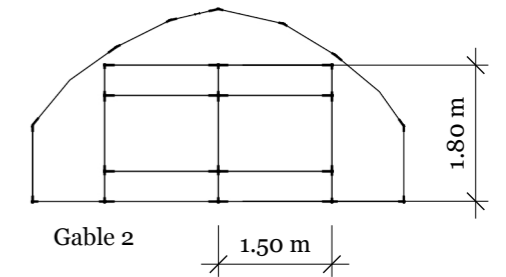

Gable 2

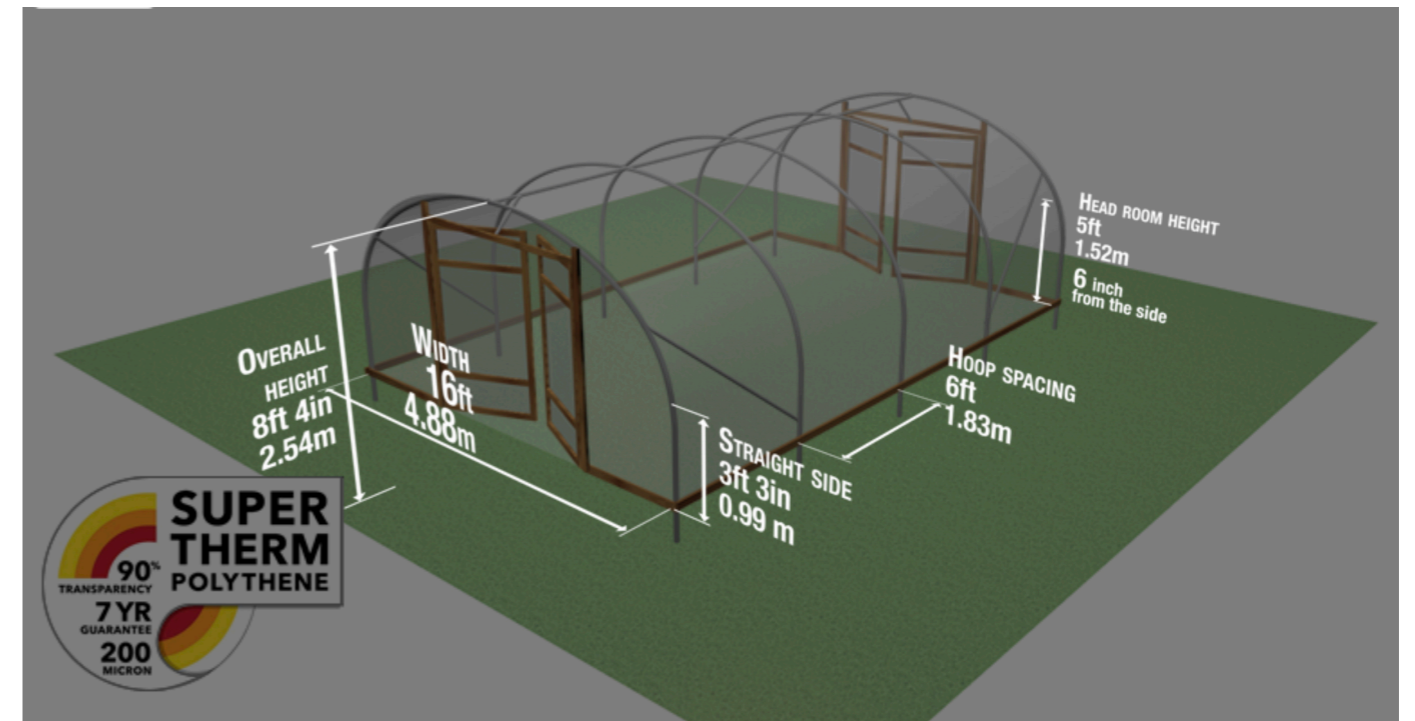

Elevations and Floorplans
1:100 @ A4



Land East of Moor Row

REVISIONS	
MM/DD/YY	REMARKS
1	...
2	...
3	...
4	...
5	...