


Front Elevation

1 : 100

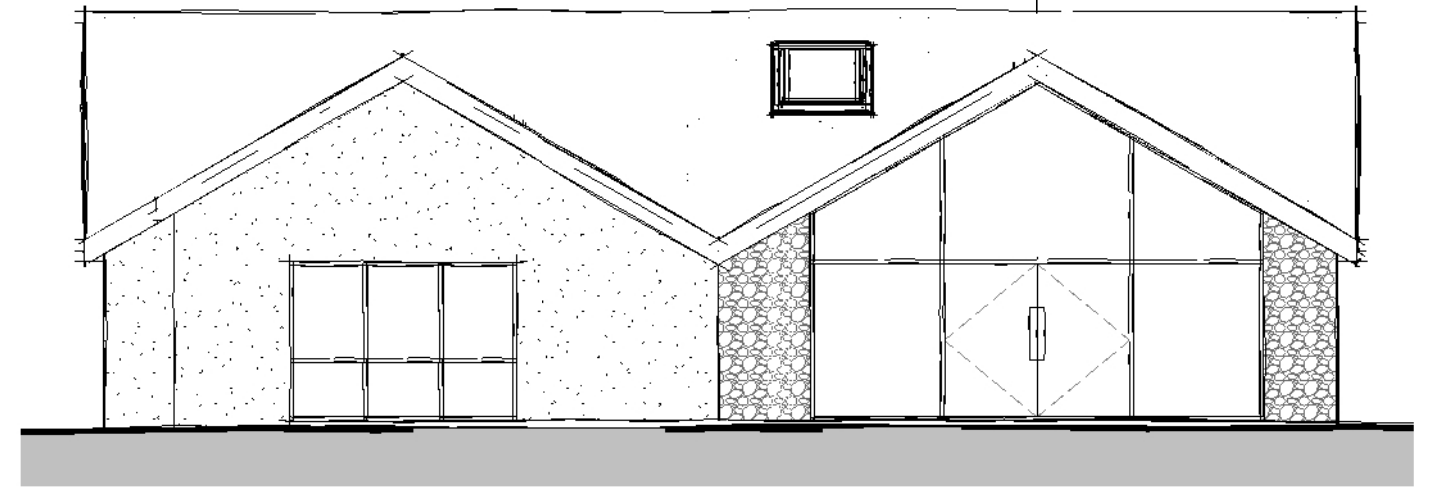


Rear Elevation

1 : 100




Side Elevation 01

1 : 100

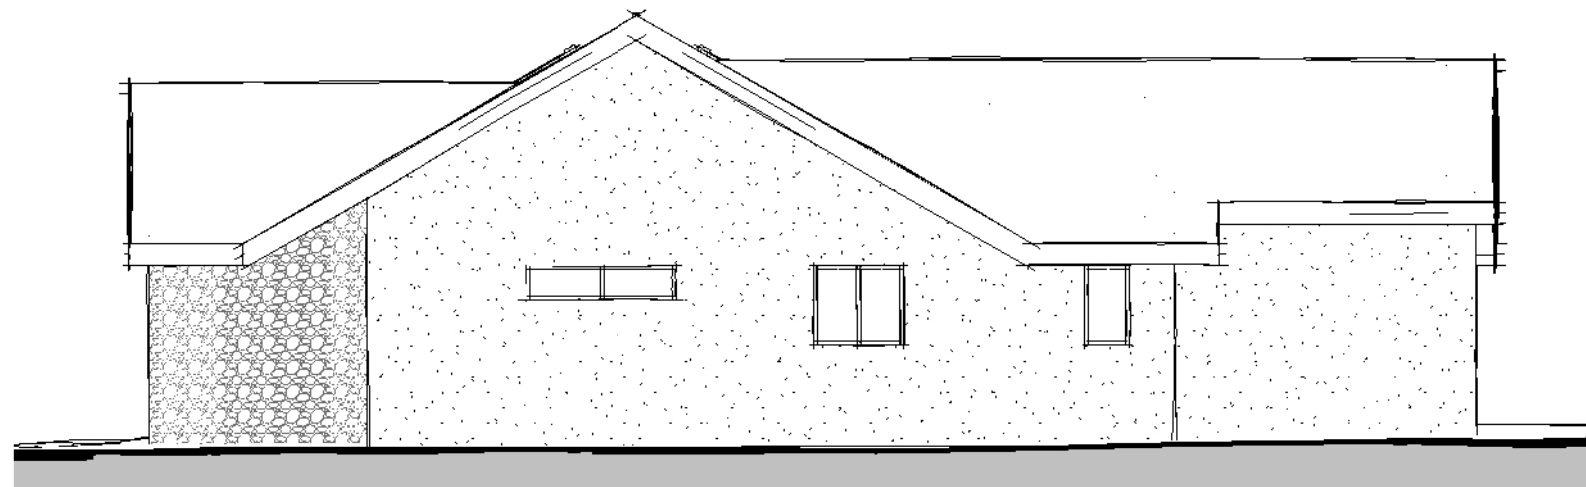

Side Elevation 02

1 : 100

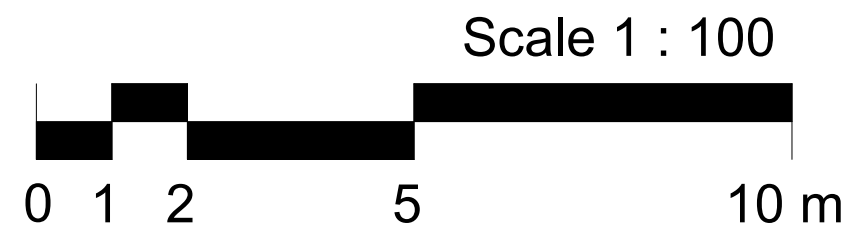

FOX-AD

NOTES:

DRAWING MAYBE SCALED FOR PLANNING PURPOSES ONLY

© FOX ARCHITECTURAL DESIGN LTD

| | | |
|---|------------|--|
| E | 2025-04-23 | Alterations following planning comments |
| D | 2025-04-01 | Alterations following client comments |
| C | 2025-03-30 | Scheme revised following planning comments |
| B | 2024-11-14 | Alterations following client comments |
| A | 2024-10-10 | Alterations following client comments |

Client:

CHRISTINE CAIRNS

Project:

PENHAVEN - NORTH LANE - HAVERIGG

Title:

ELEVATIONS AS PROPOSED

Scale:

1 : 100 at A3

Date:

SEPTEMBER 2024

Status:

PLANNING

Drawing Reference:

24-36-P-07

Revision:

E