


Site Location/Existing layout Scale 1-2500

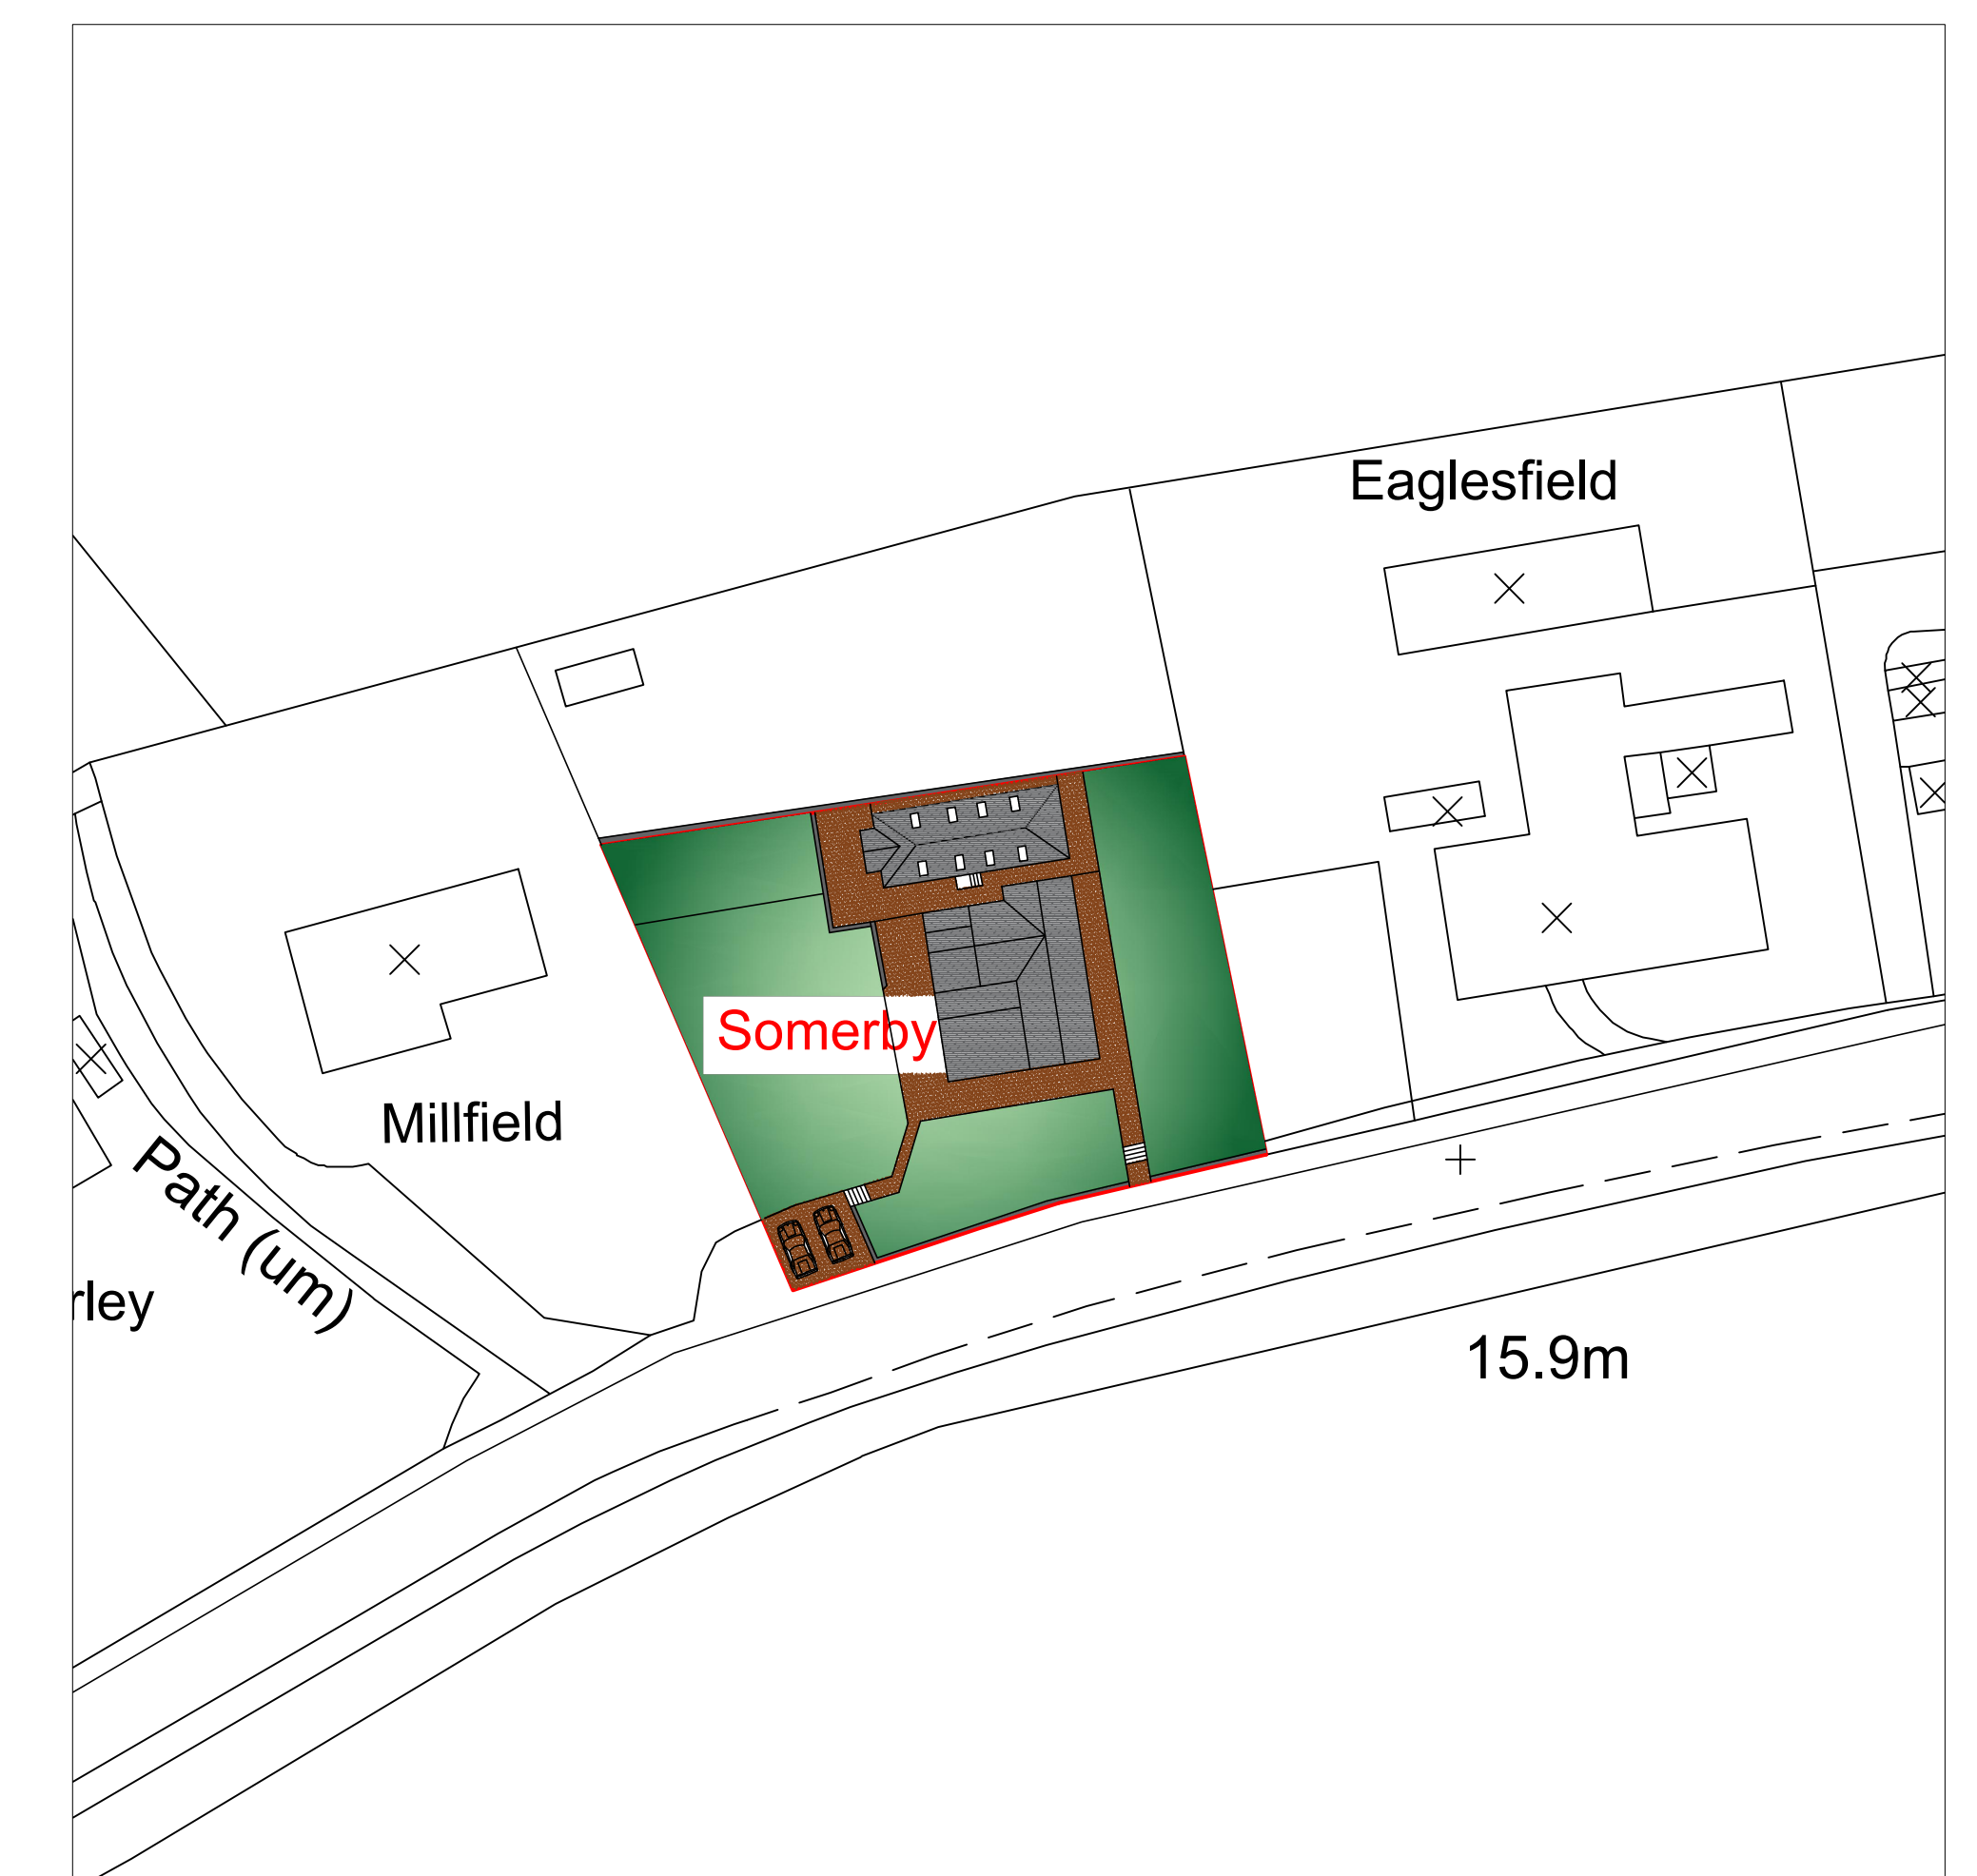

Block Plan/Proposed layout Scale 1-500


External walls to have Ivory K-Rend finish

External windows and doors to be white Upvc, Roof lights as indicated RL in grey

Roof finished with Grey slate/ Russel MorayTLE concrete tiles

Foul water drains connected to existing system currently on mains supply

Rain water goods to be black Upvc connected to soakaway system within the site

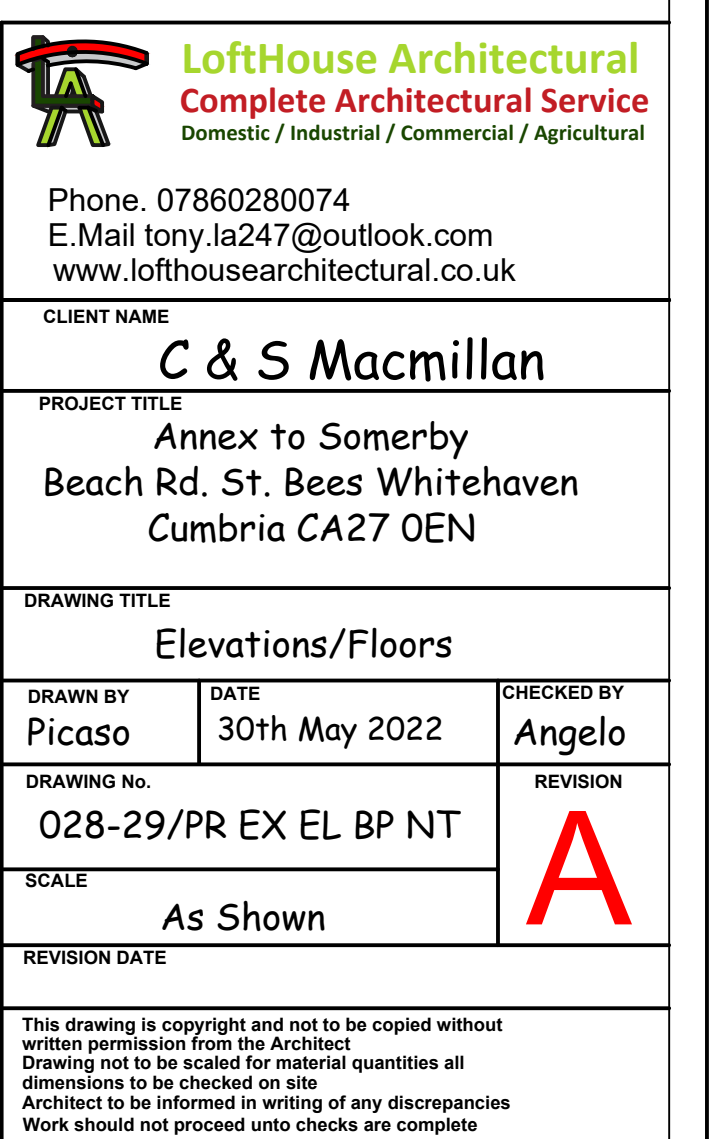

This drawing is copyright and not to be copied without written permission from the Architect
Drawing not to be scaled for material quantities all dimensions to be checked on site
Architect to be informed in writing of any discrepancies
Work should not proceed until checks are complete