


ELEVATIONS

Existing

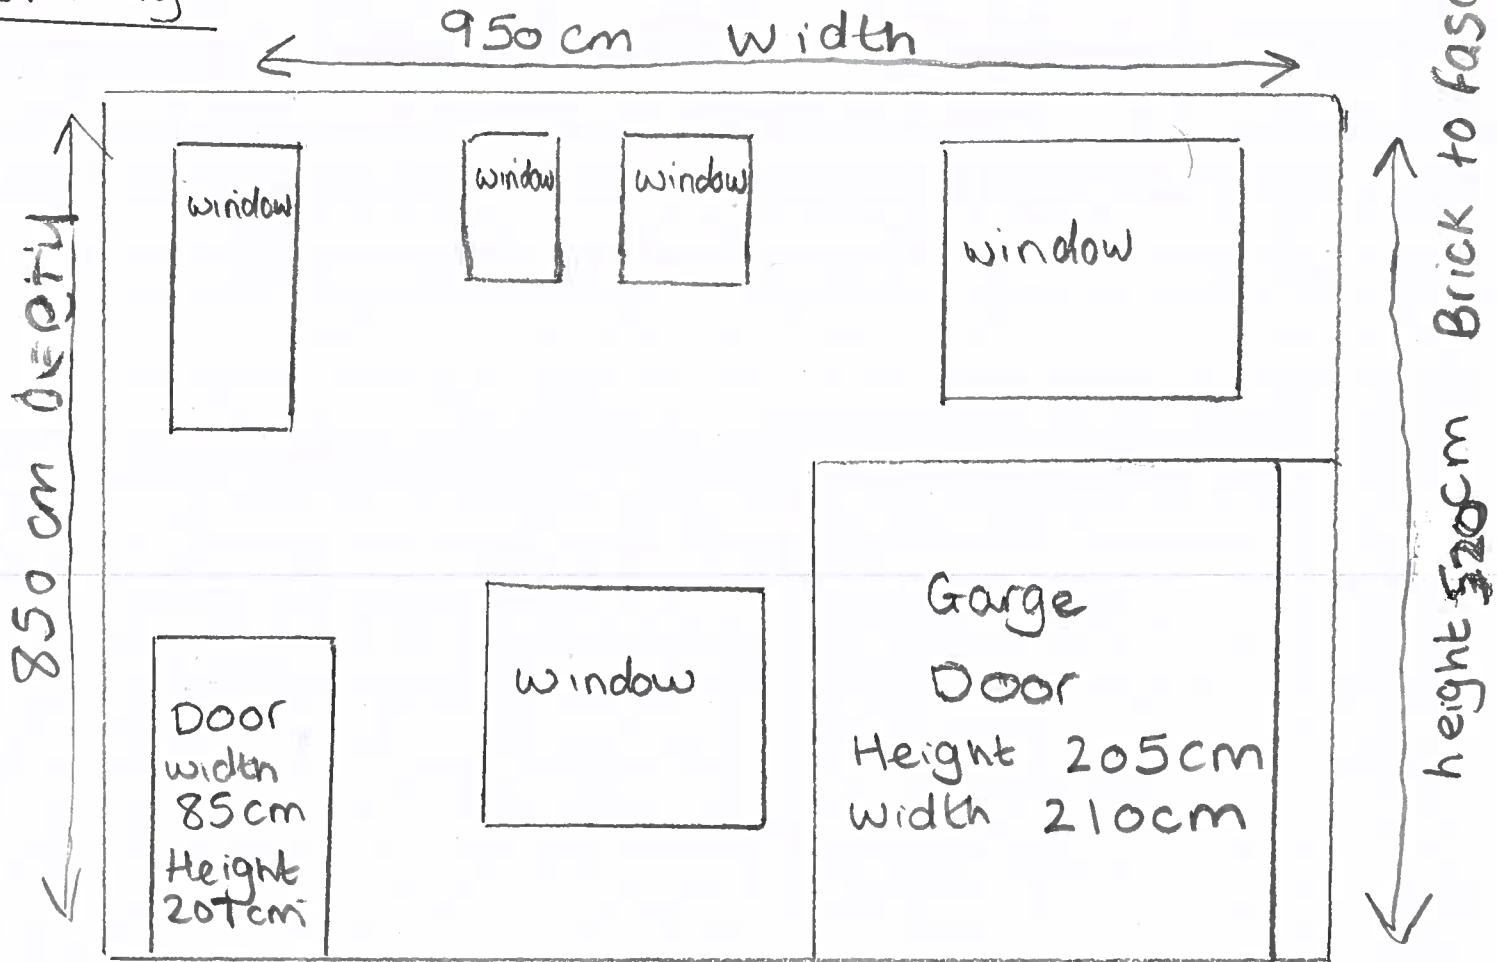

Proposed

