


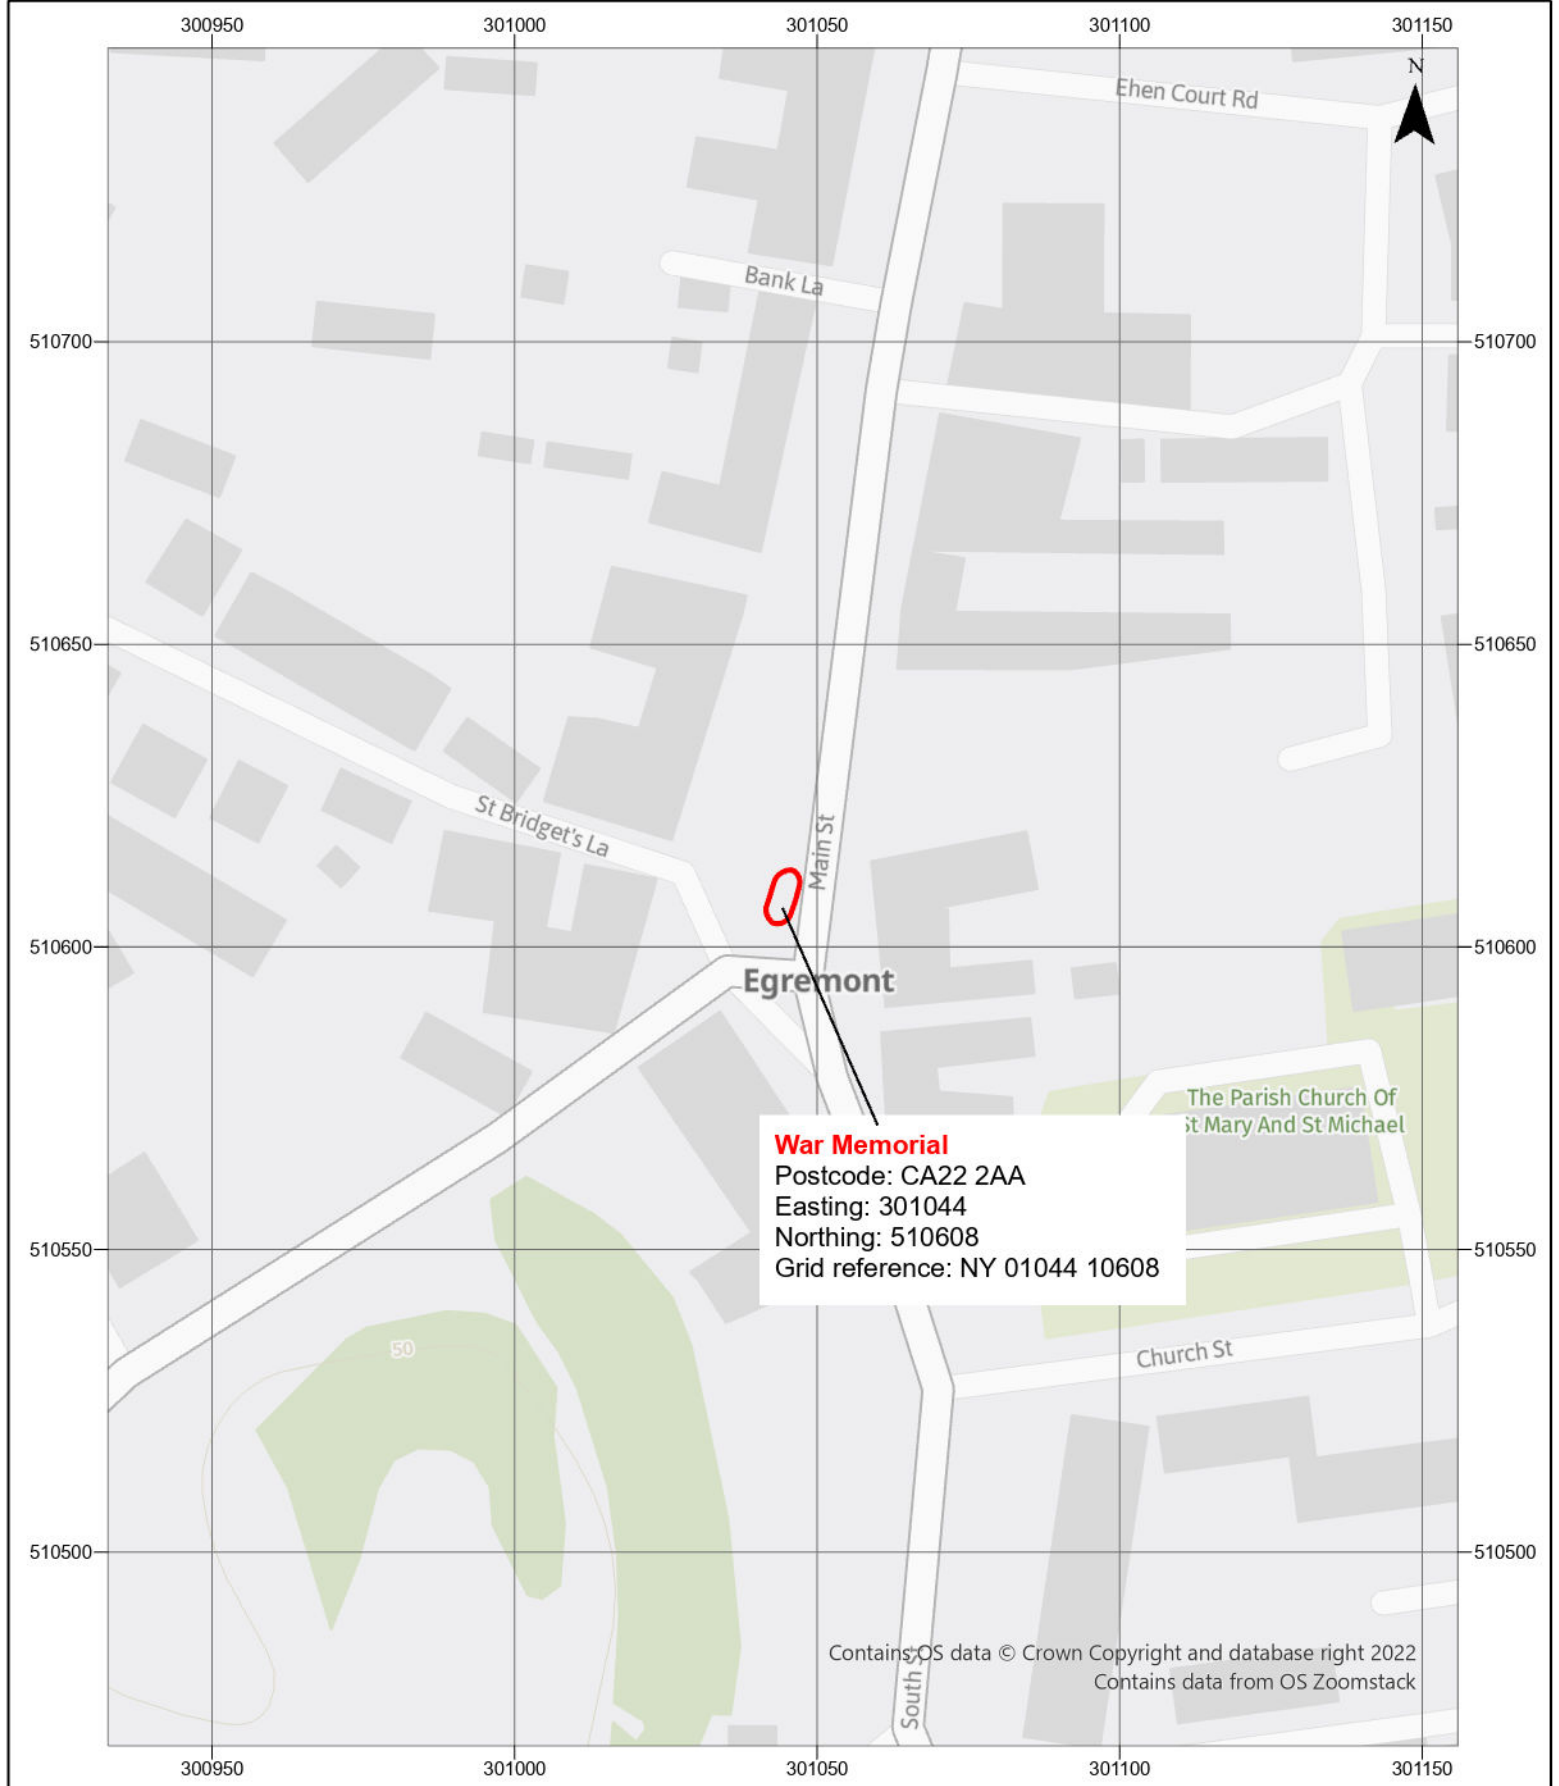

Contains OS data © Crown Copyright and database right 2022
Contains data from OS Zoomstack

TITLE	SCALE	DATE	GROUNDWORK CHANGING PLACES CHANGING LIVES GROUNDWORK N E & CUMBRIA Linthorpe Cemetery Lodge Burlam Road Linthorpe Middlesbrough TS5 5AP Tel: (01642) 815 663 Fax: 01642 818 024
Egremont War Memorial Location Plan	1:2,500 @ A4	01/03/23	
CLIENT	DRAWN BY	DWG NO	
Egremont Town Council	LR	EMS_11	
PROJECT	Do not scale dimensions off drawings. The contractor must check all dimensions on site. All discrepancies must be reported the the project architect immediately.		
Egremont Main Street			
REVISION			