



North West

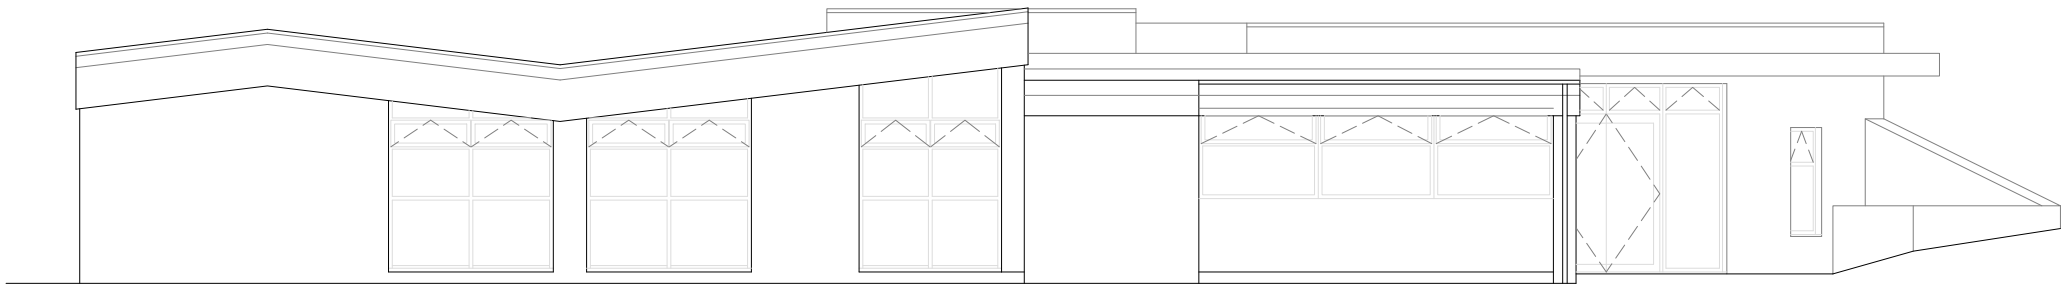

South West

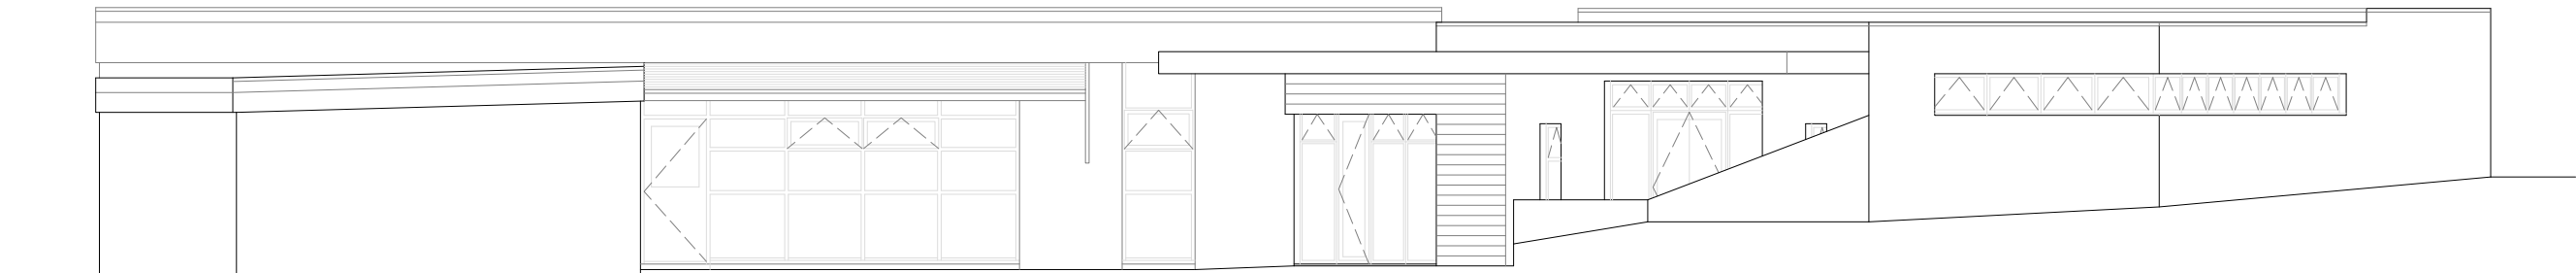

South East



North East

Address	Cleator Moor Nursery School, Ennerdale Road, CA25 5LW		
Project	Proposed Nursery Extension Existing Elevations		
Ref	ER-CMN-003	Rev	-
Scale	1/100	Date	Dec' 2025
Client	Charlotte Oddie		Paper Size A3