
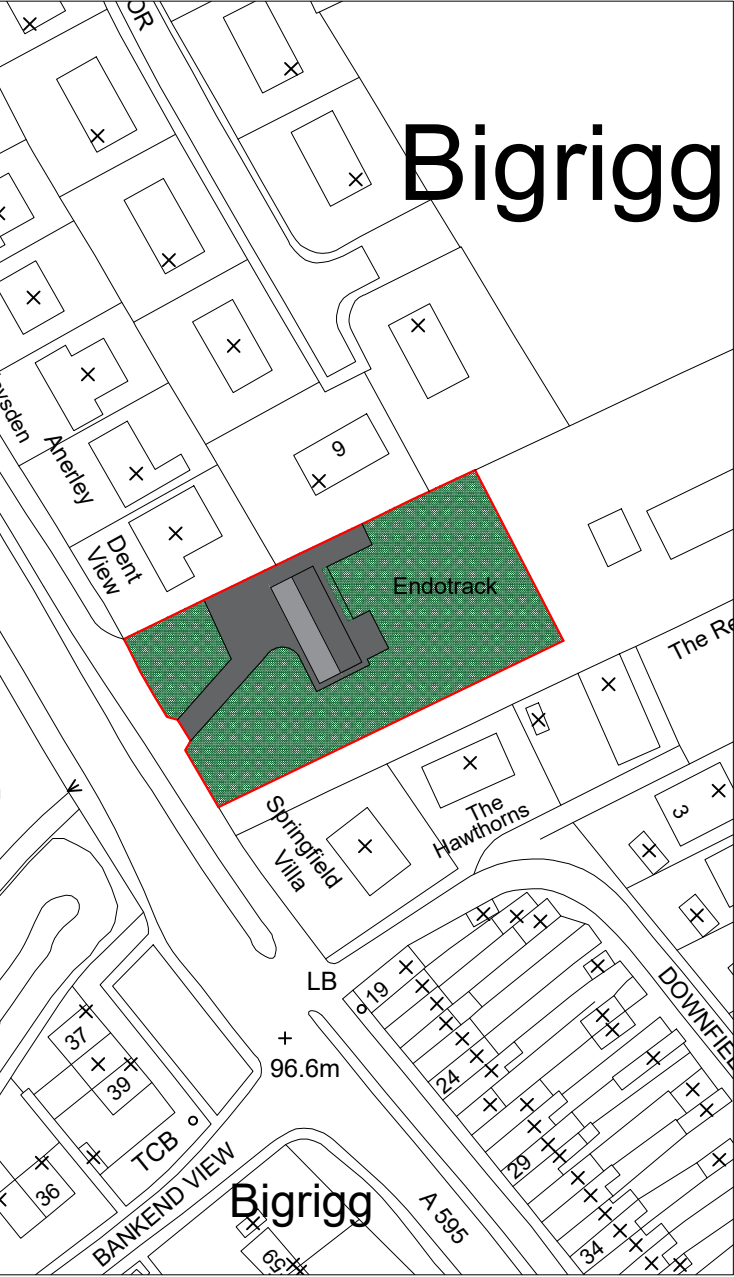


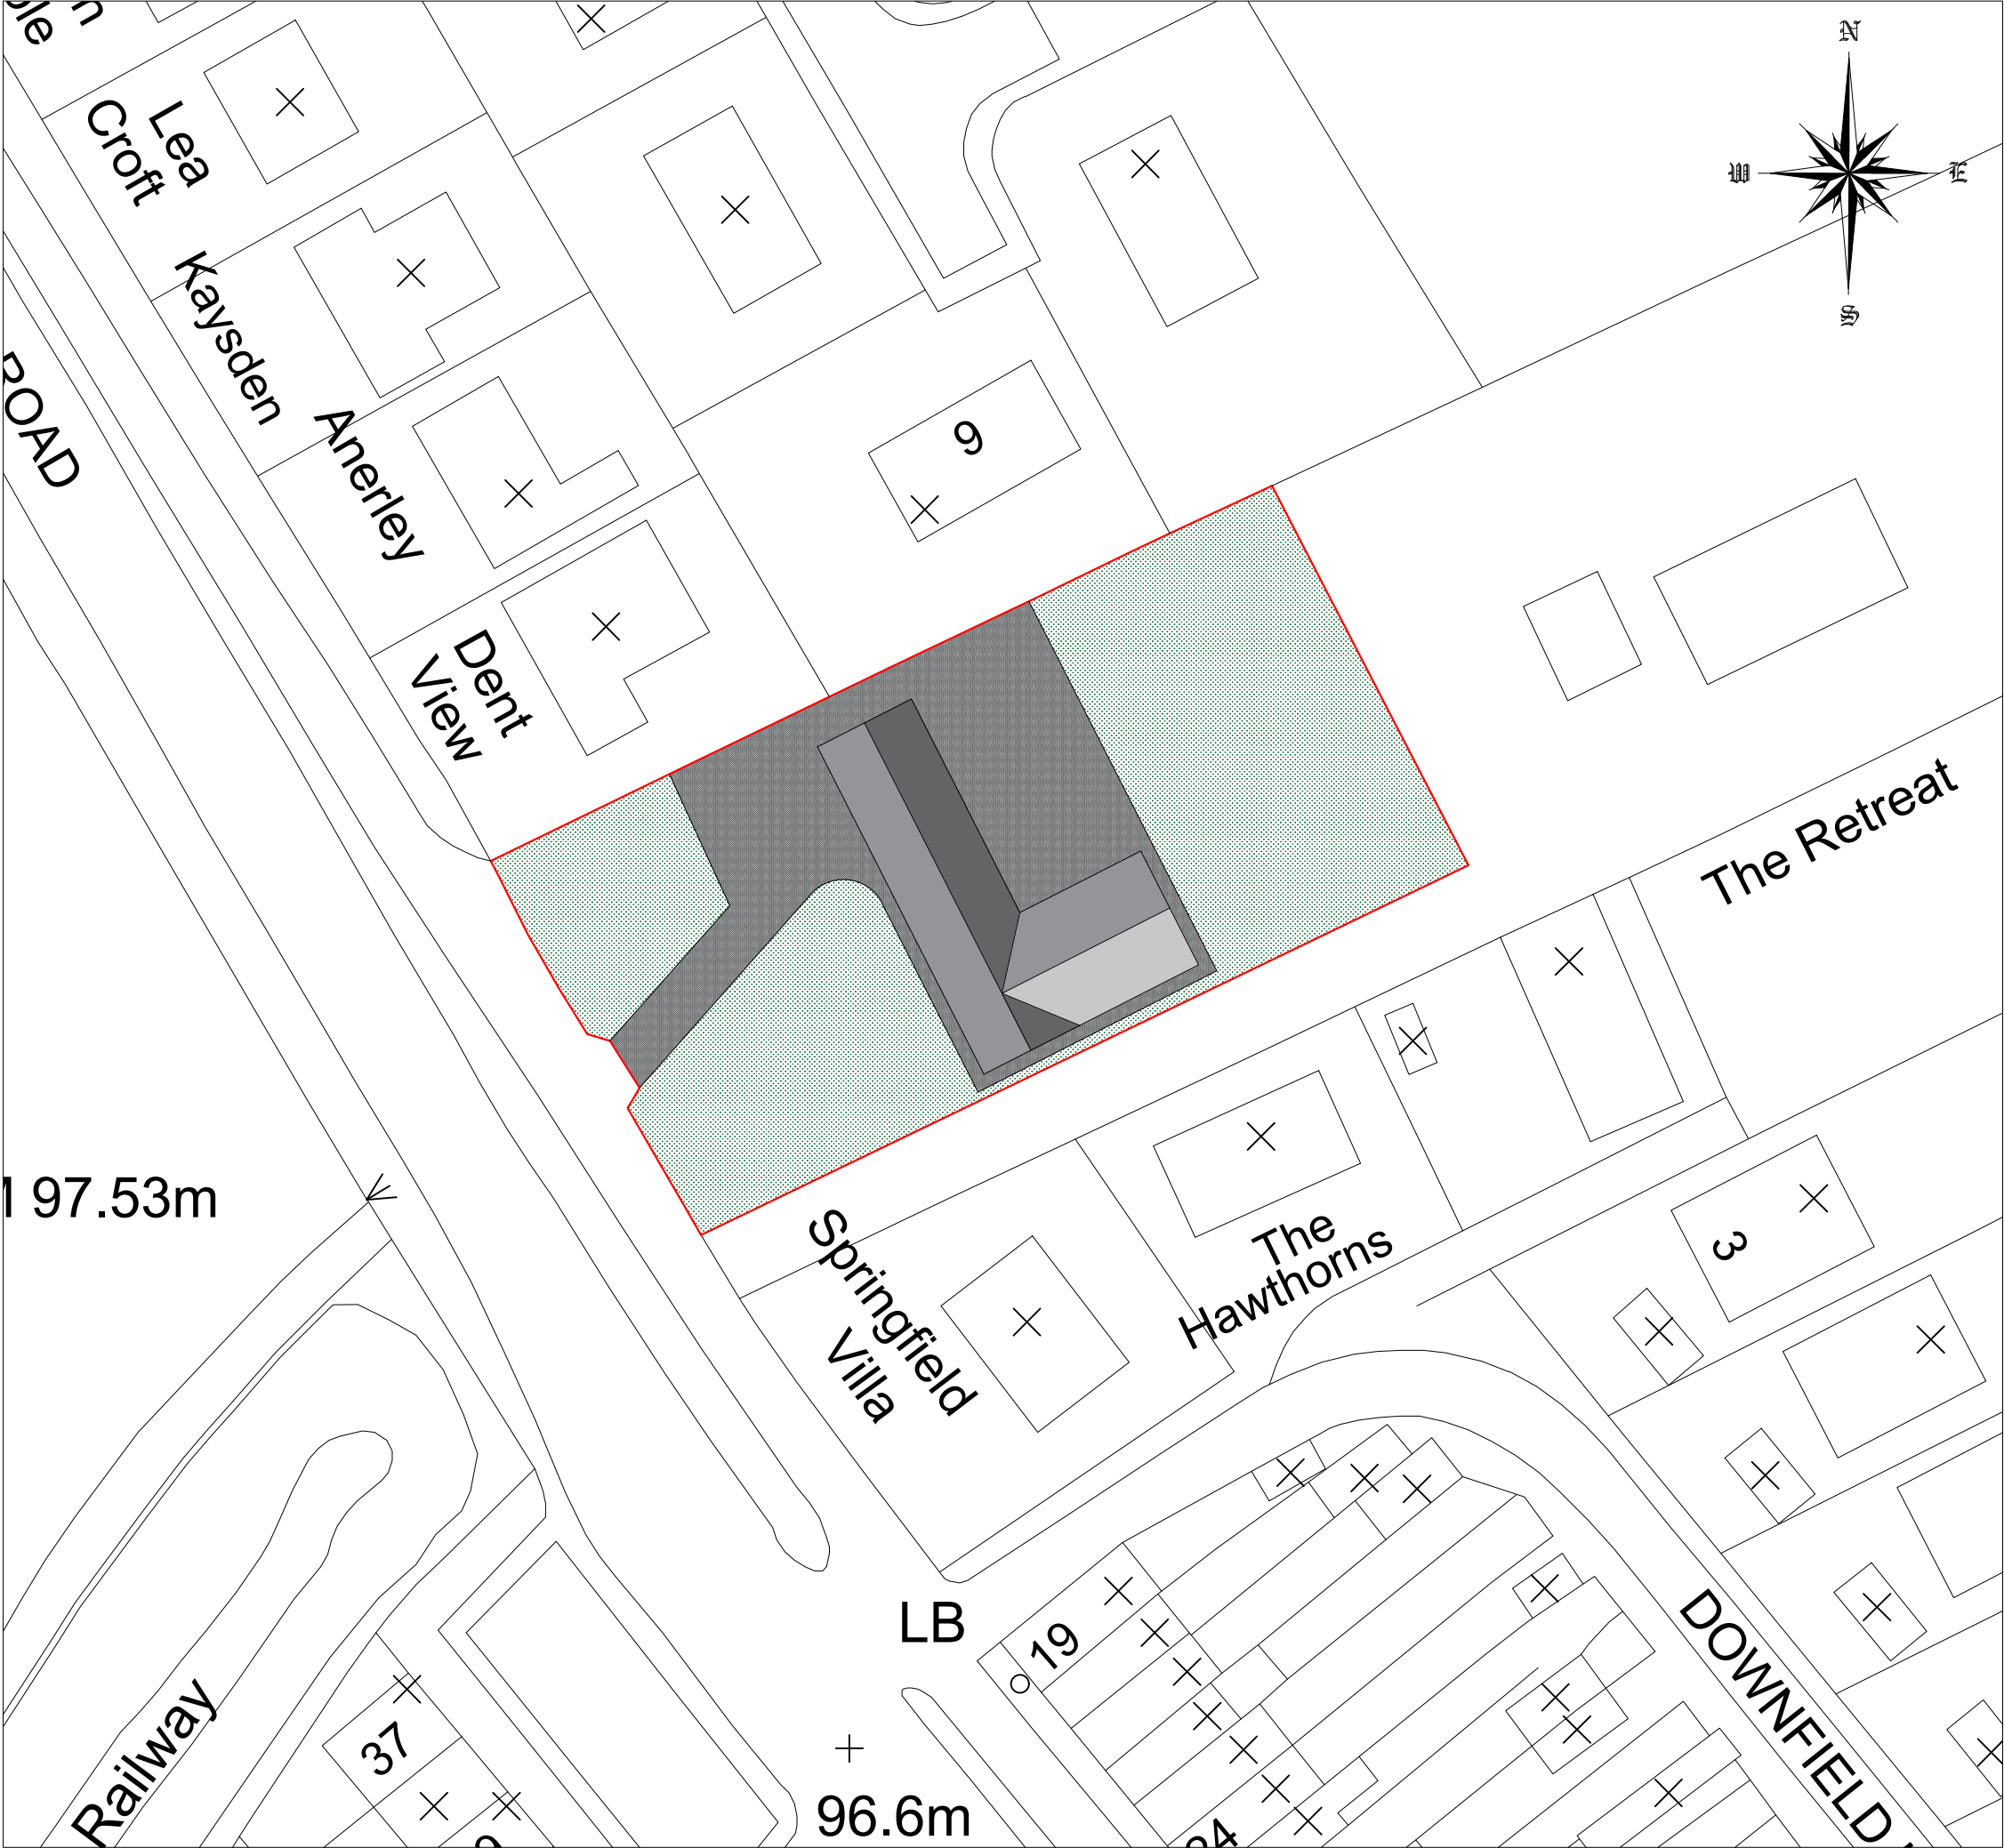

Site Plan 1/1250

- Viewing Splay (70m & 20m Existing)
- Site Boundary
- Grassed Areas
- Hard Standing Areas

Address	Endotrack, Springfield Road, Bigrigg, Egremont, Cumbria, CA22 2TJ		
Project	Proposed Single Storey Extension Existing Site & Proposed Block Plan		
Ref	ESR-RD-001	Rev	-
Scale	1/500-1250	Date	17th Oct 2025
Client	Mr & Mrs Dmytrowski	Paper Size A3	