



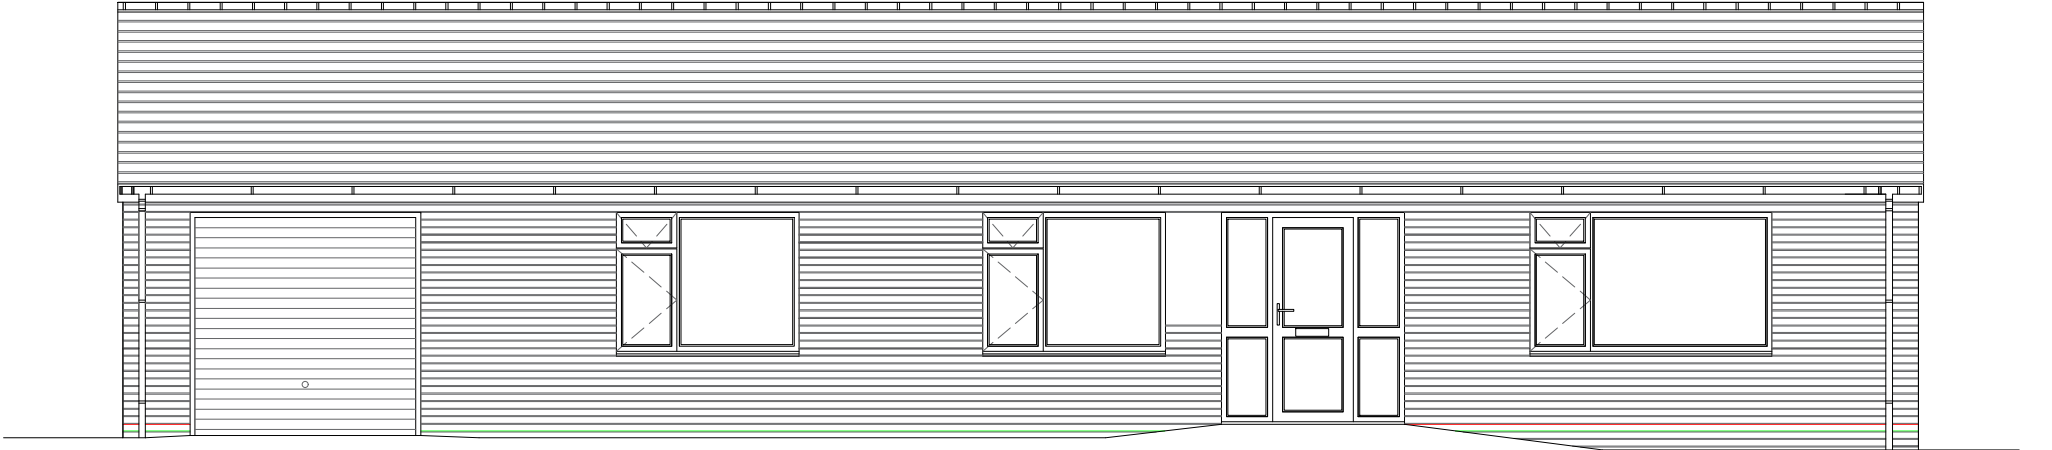


West Elevation



East Elevation

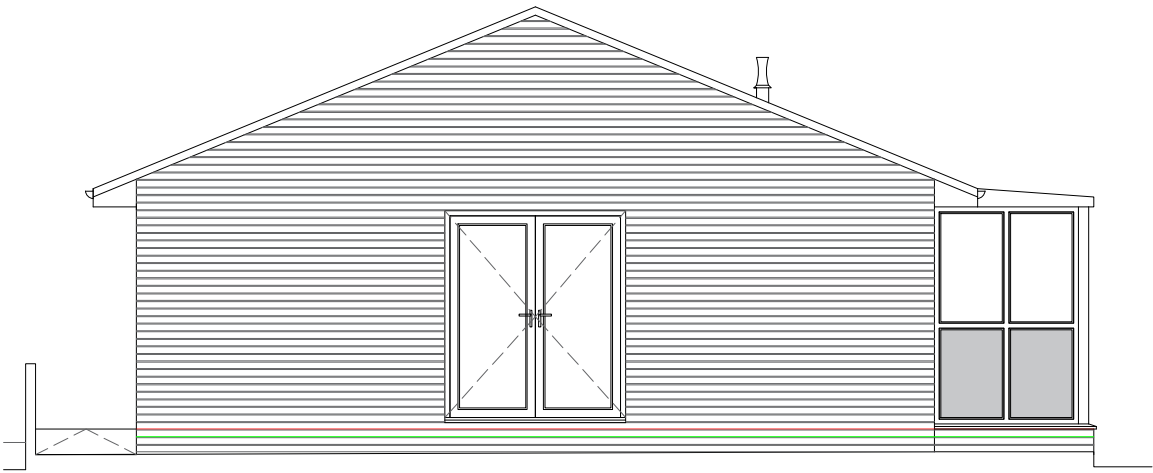

South Elevation

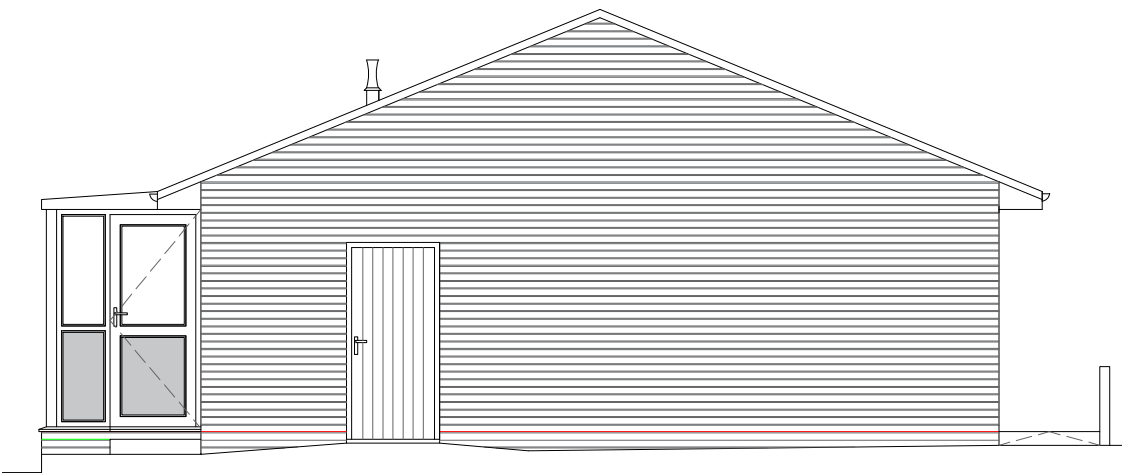

North Elevation



Address	Endotrack, Springfield Road, Bigrigg, Egremont, Cumbria, CA22 2TJ		
Project	Proposed Single Storey Extension Existing Elevation Plans		
Ref	ESR-RD-003	Rev	-
Scale	1/75	Date	17th Oct 2025
Client	Mr & Mrs Dmytrowski	Paper Size A3	