


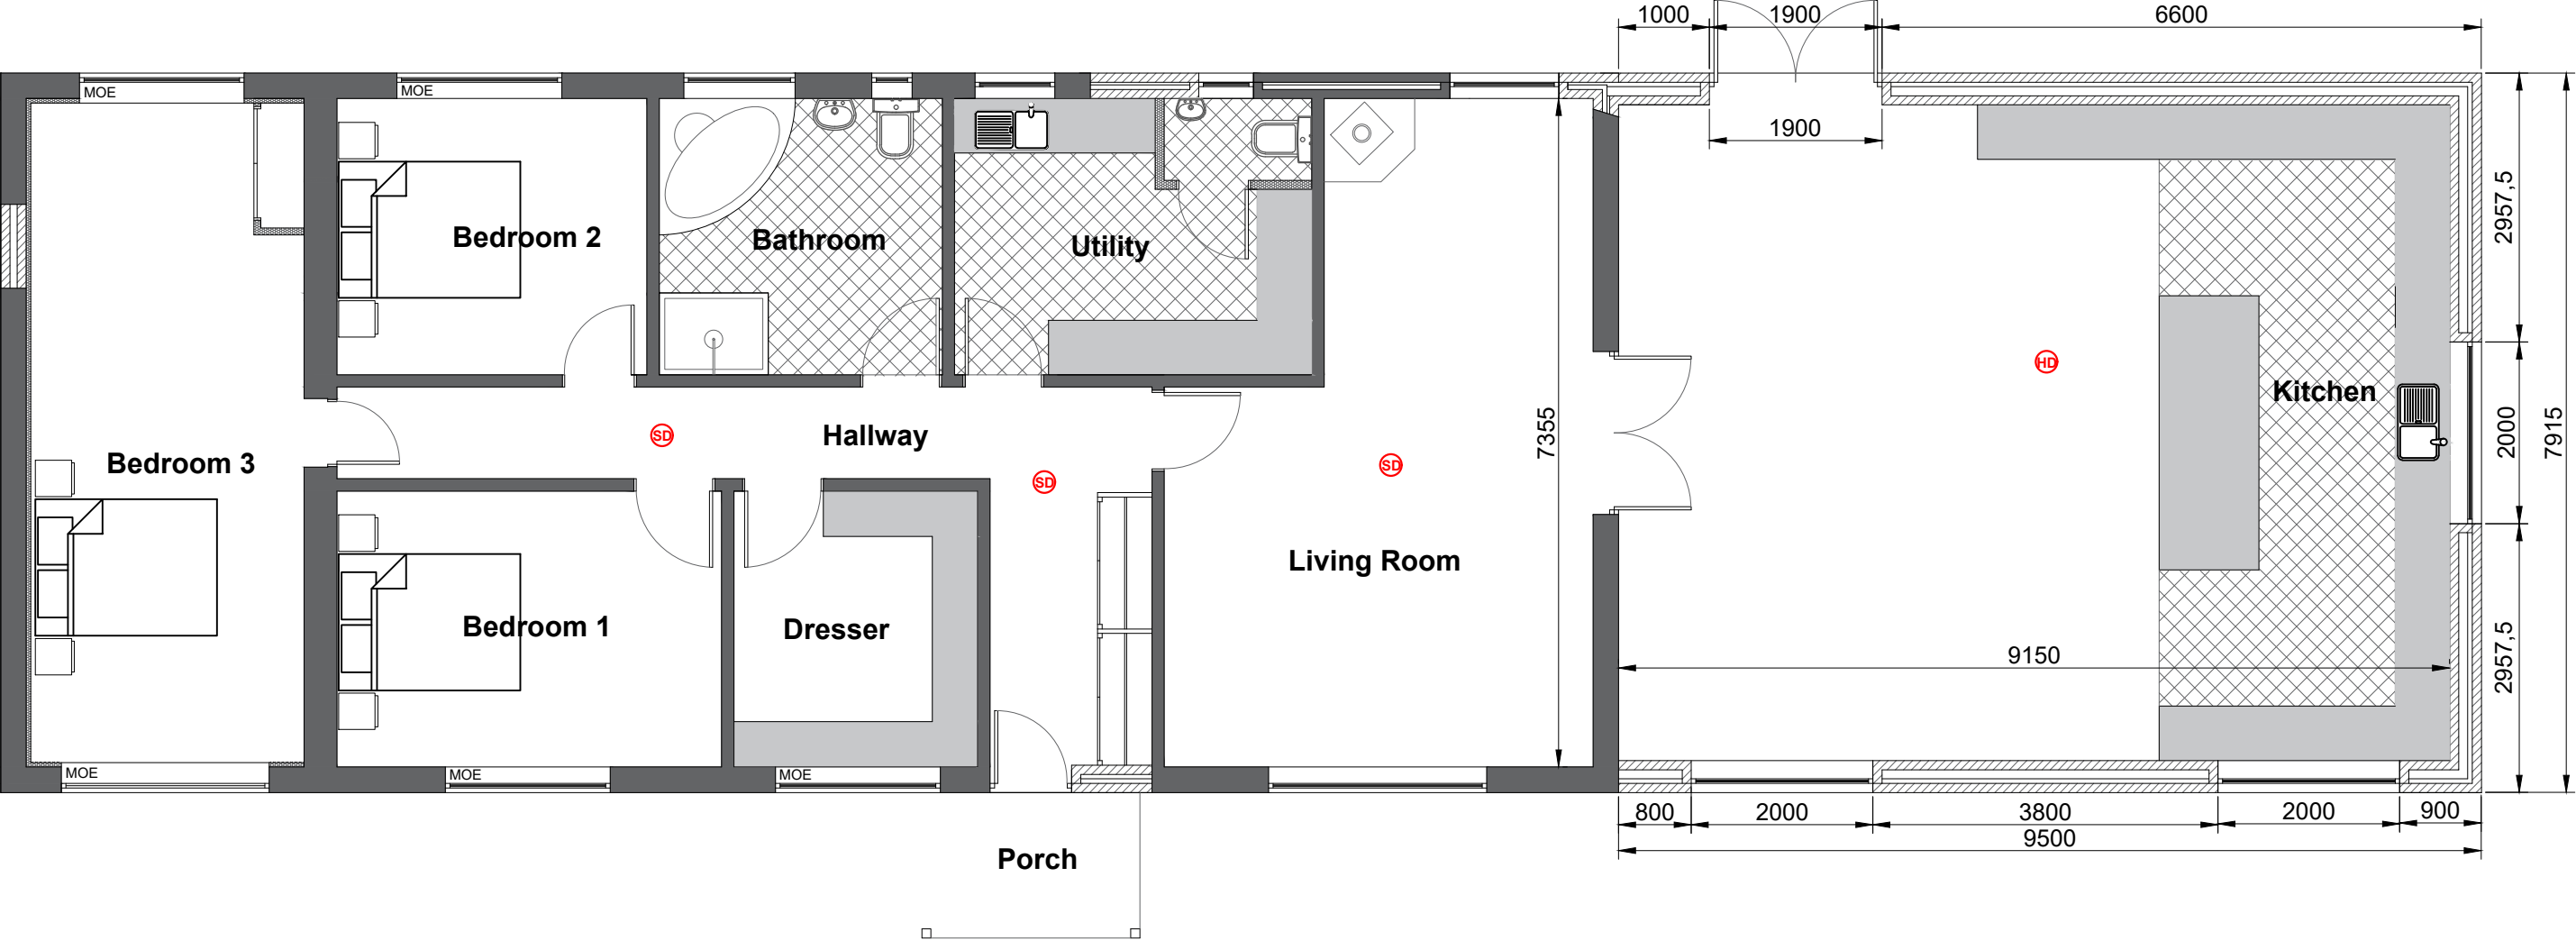

Address	Endotrack, Springfield Road, Bigrigg, Egremont, Cumbria, CA22 2TJ		
Project	Proposed Single Storey Extension Proposed Floor Plans		
Ref	ESR-RD-004	Rev	B
Scale	1/75	Date	11th Jun 2026
Client	Mr & Mrs Dmytrowski		Paper Size A3