


Malcolm Jones : PLANNING & DESIGN SERVICE.

Telephone : 01229 824952

07867 501 578

E - mail : maljones2@yahoo.com

**"THE HAPPINS",
HALLTHWAITES,
nr. MILLOM.**

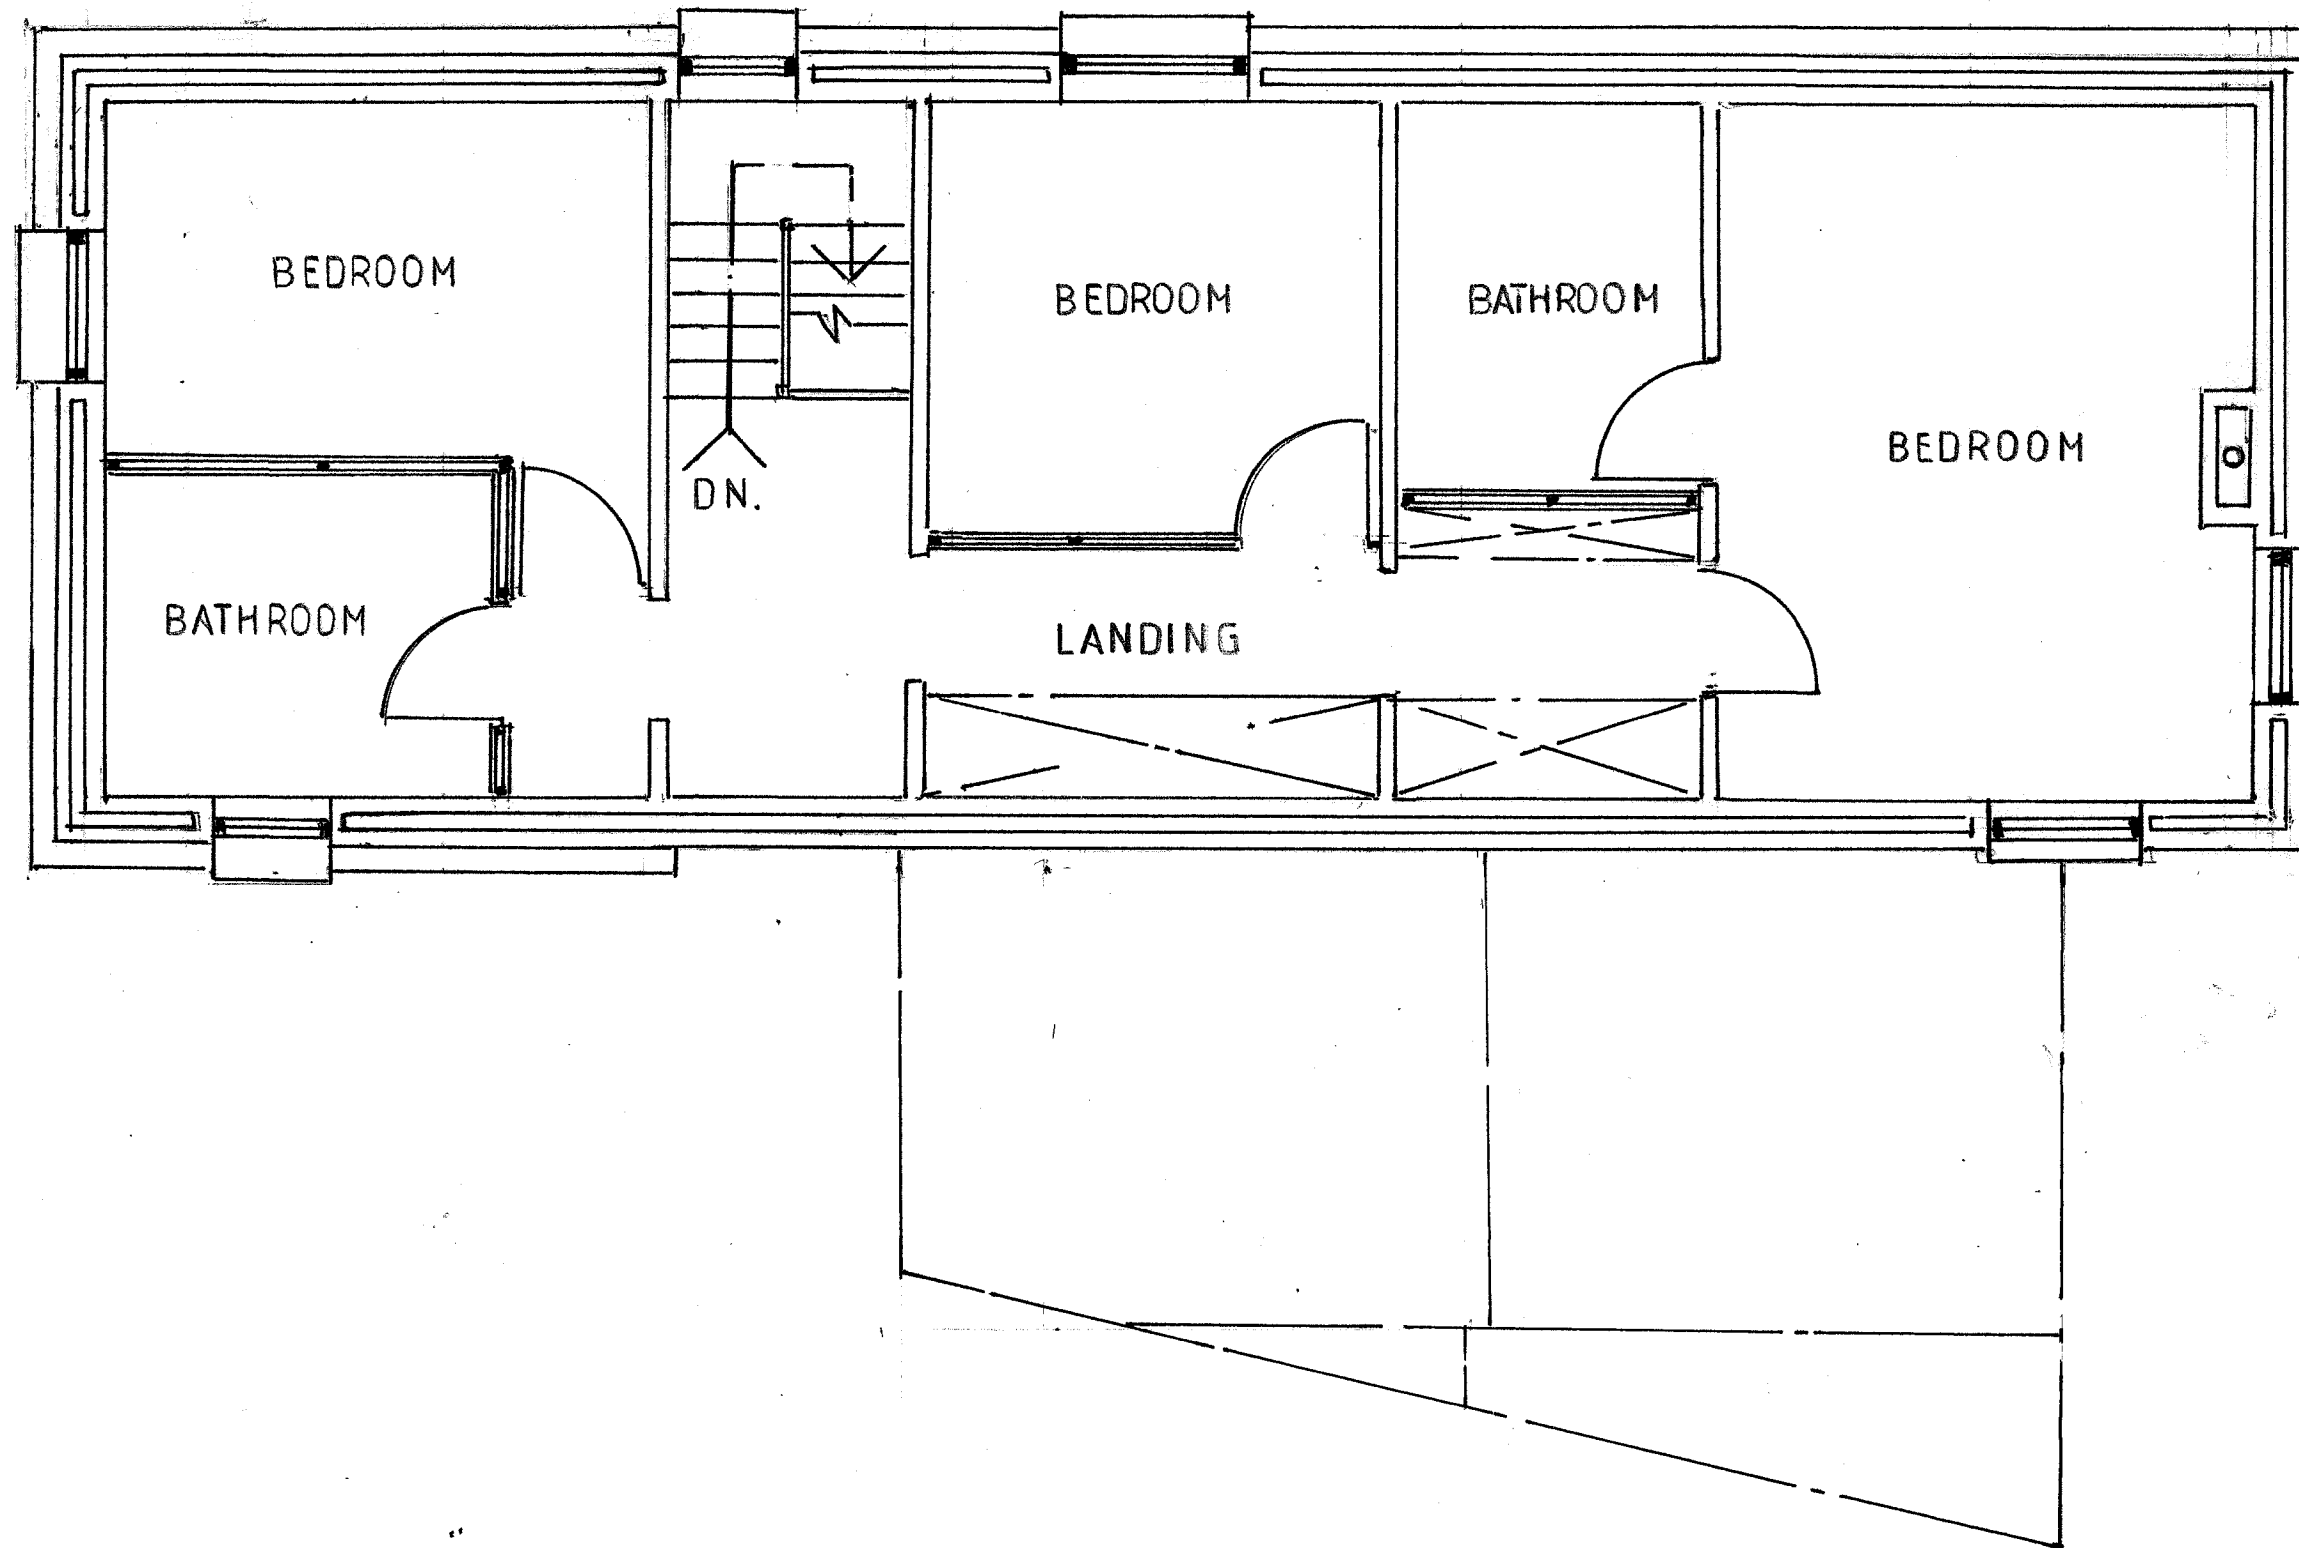

EXISTING FIRST FLOOR PLAN.