


FF PLAN

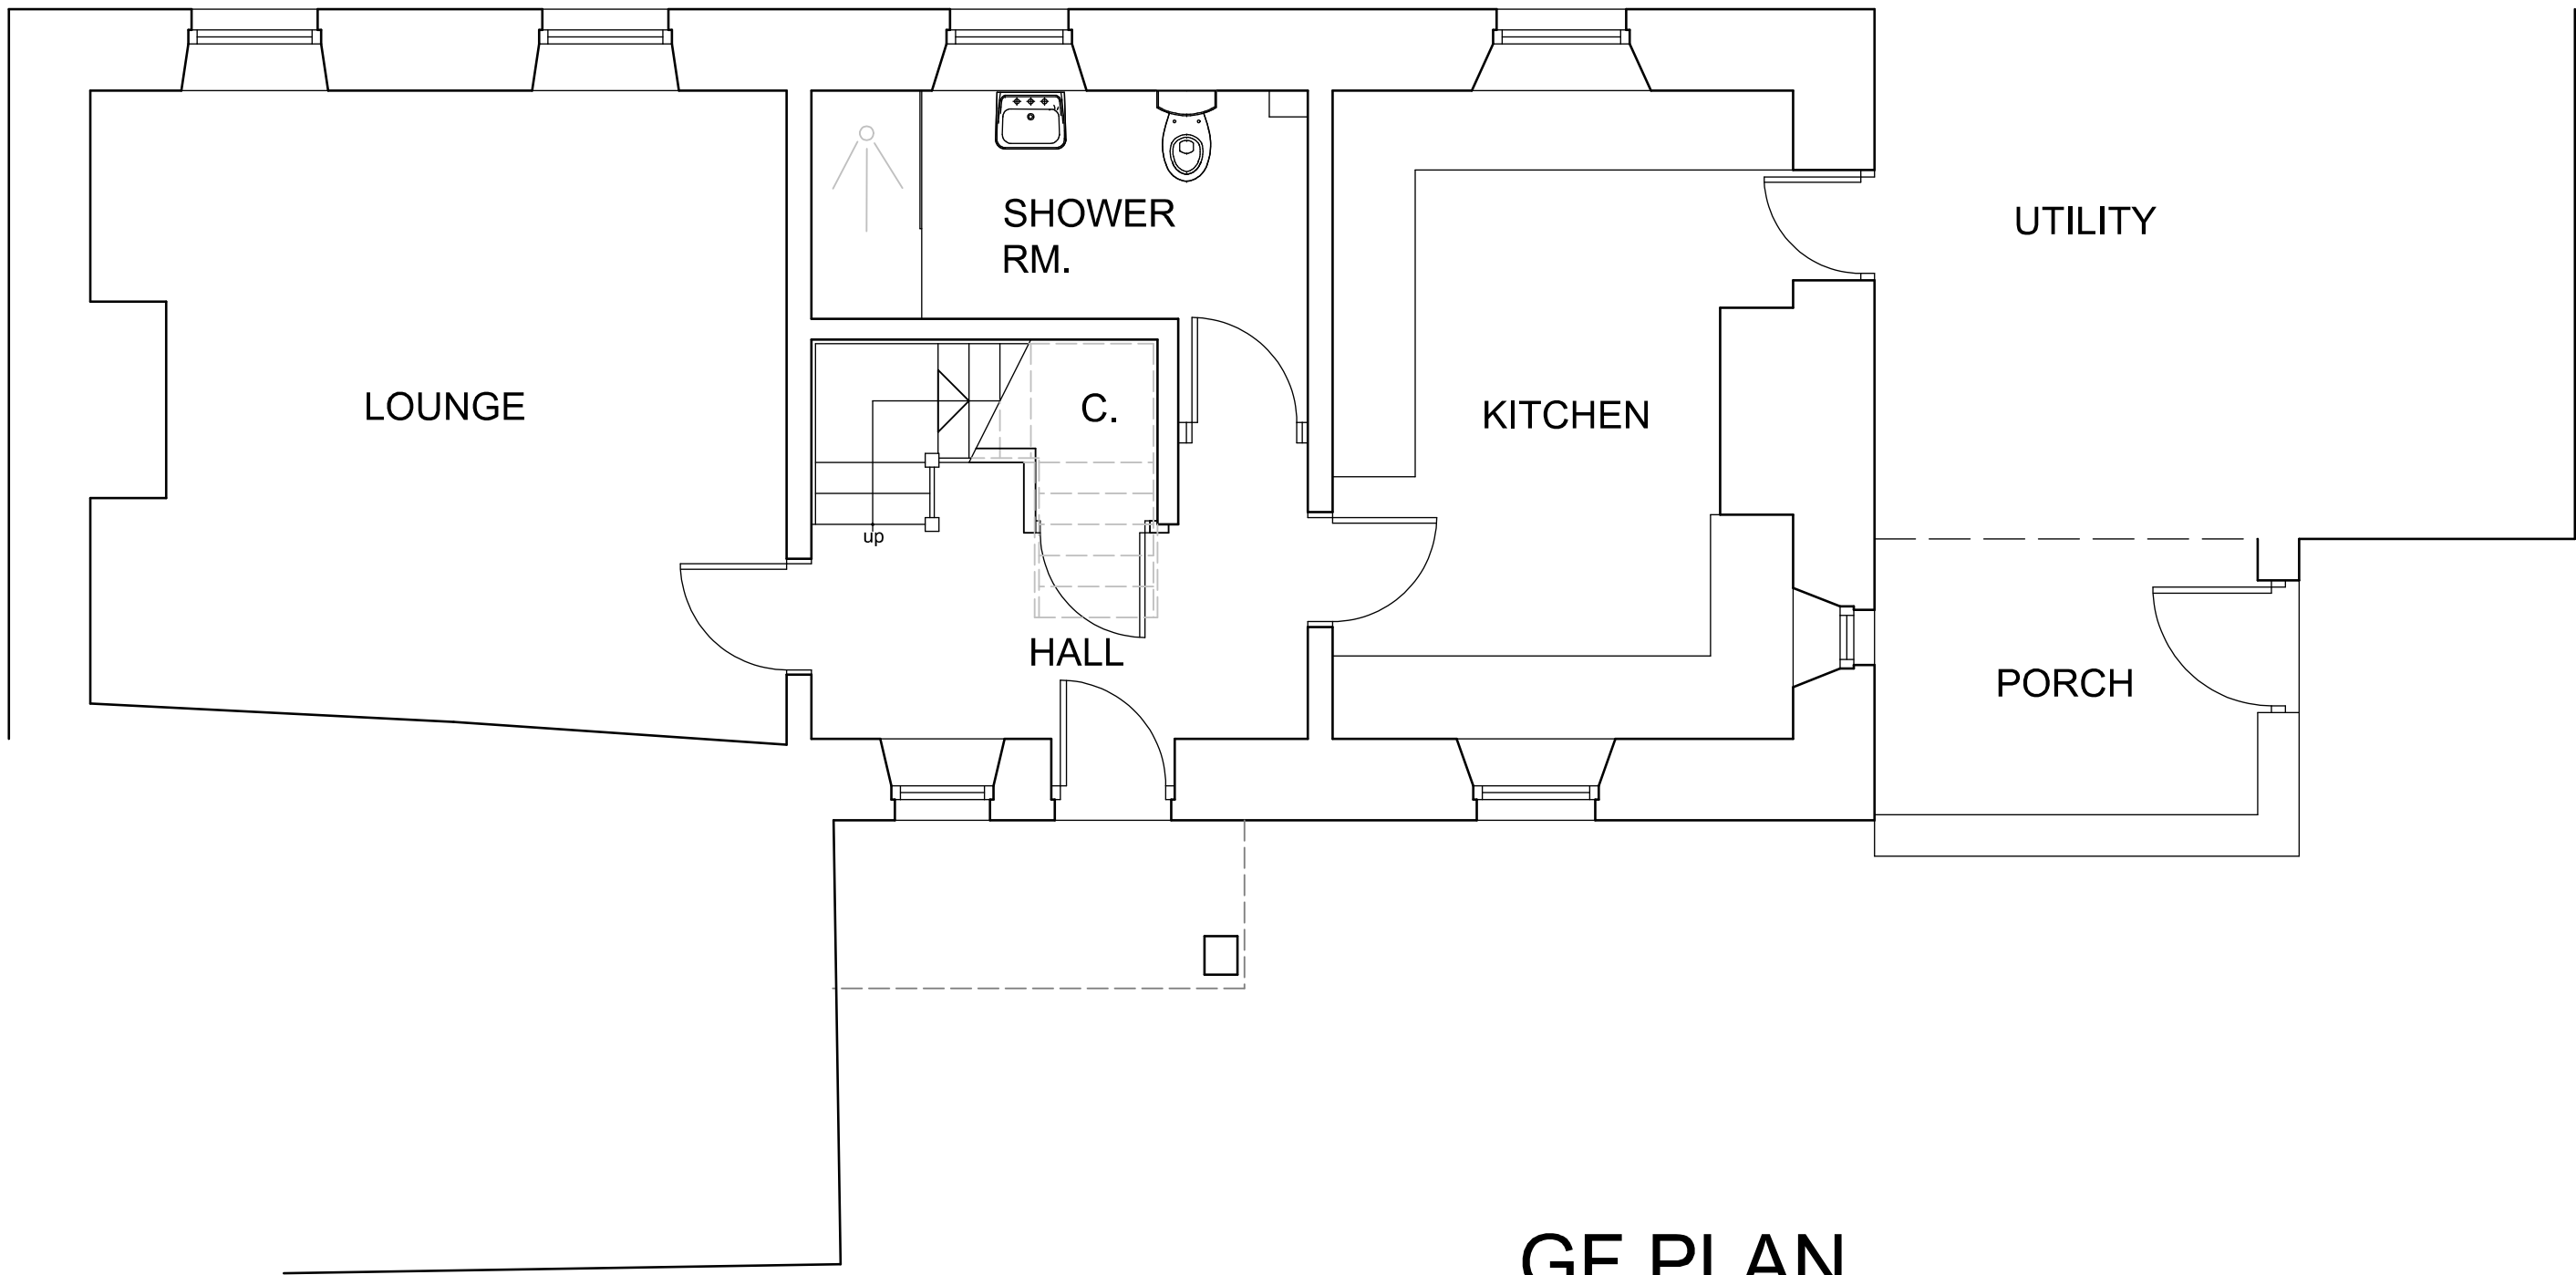

GF PLAN

No.	Date	Revision		Initial
ALPHA DESIGN Architectural Services Member of the Chartered Institute of Architectural Technologists Tel: 01900 829199 email: gb@adcumbria.co.uk				
Project MURTON HOUSE, LAMPLUGH				
Client MR M. RICHARDSON				
Drawing EXISTING PLANS				
Scale 1:50 @ A1 Drawn GB				
Checked Date MARCH 2022				
Drawing No. 21/02/988 - 03				
This drawing and design is copyright and must not be reproduced in part or in whole without prior written consent. Contractors must verify all dimensions on site before commencing work or preparing shop drawings.				