


LONG SECTION (FRONT: BACK)

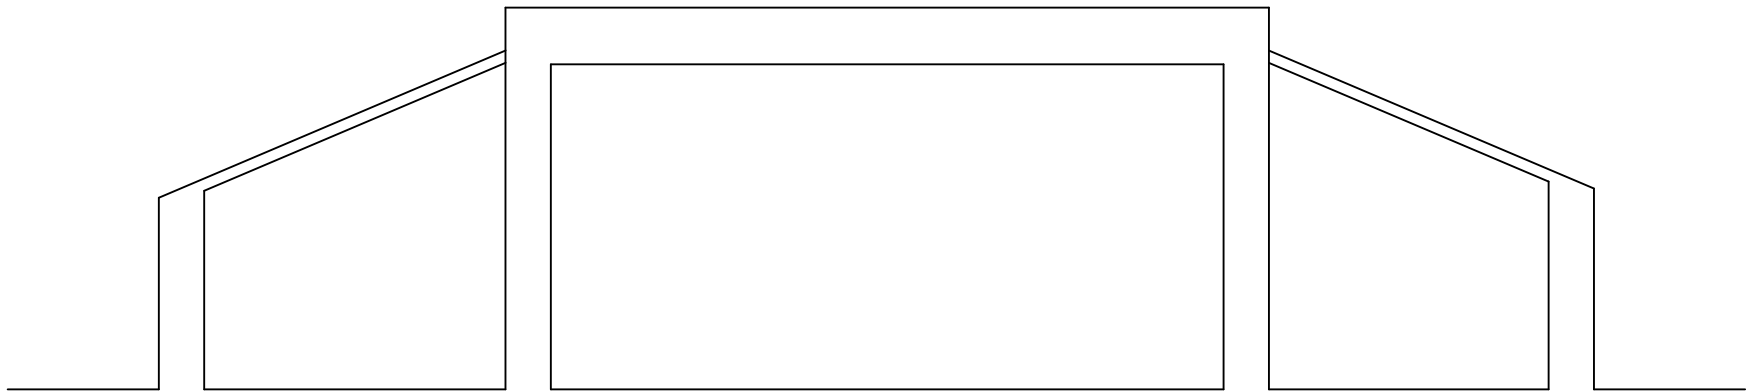

SECTION A-A

No.	Date	Revision	Initial

ALPHA DESIGN

Architectural Services
Member of the Chartered Institute of
Architectural Technologists

Tel: 01900 829199

Project

FORMER POST OFFICE BUILDING,
70 LOWTHER STREET,
WHITEHAVEN

Client

HIGH GRANGE
DEVELOPMENTS LTD.

Drawing

EXISTING CROSS-SECTIONS

Scale 1:100 @ A2 (L) Drawn GB

Checked

Date AUGUST 2025

Drawing No.

25/07/1083 - 04

This drawing and design is copyright and must not be reproduced in part or in whole without prior written consent. Contractors must verify all dimensions on site before commencing work or preparing shop drawings.