




Ground Floor Plan

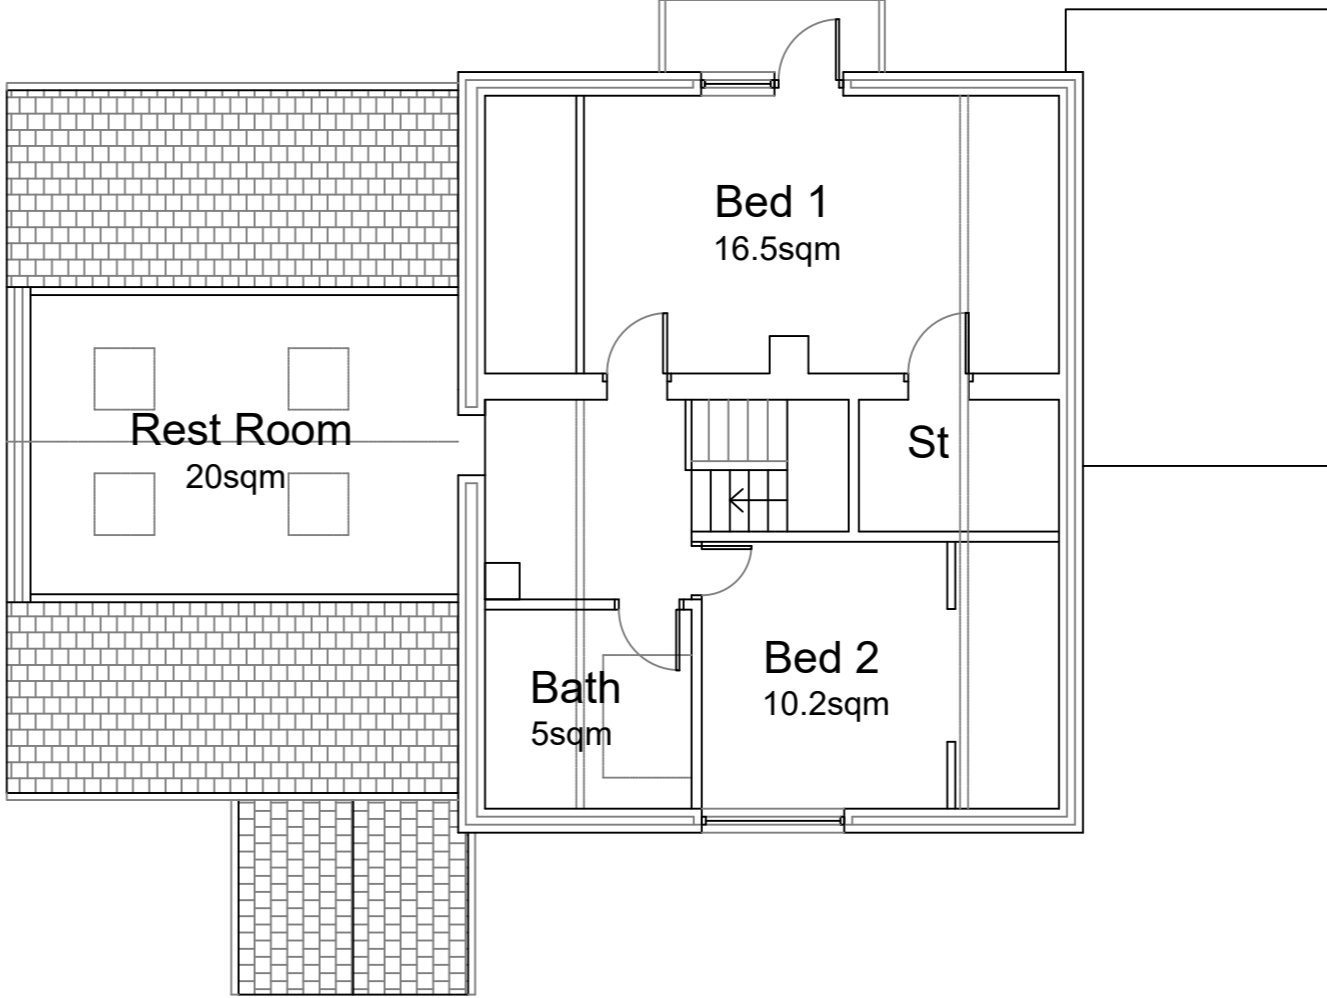


First Floor Plan

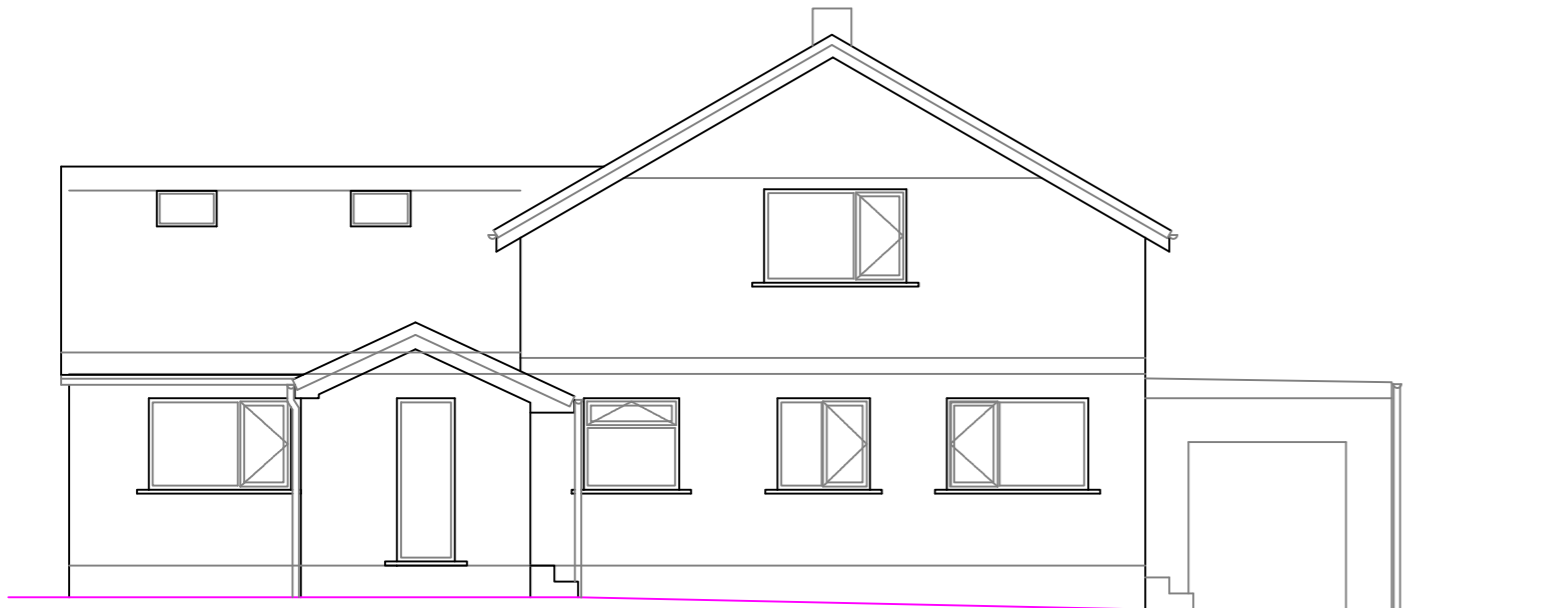


Front Elevation

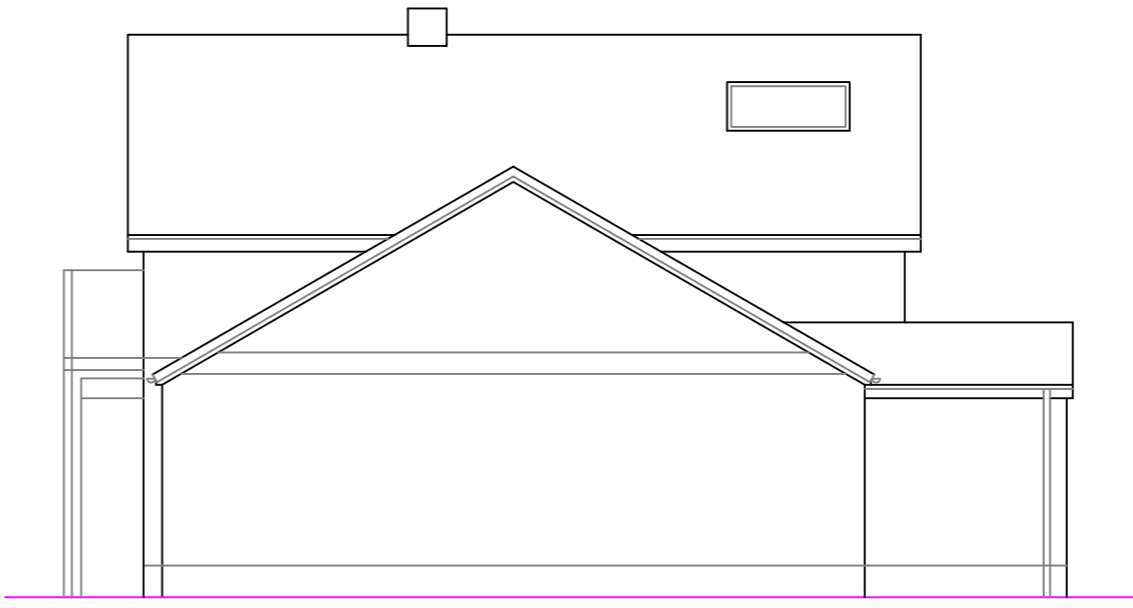

Side Elevation

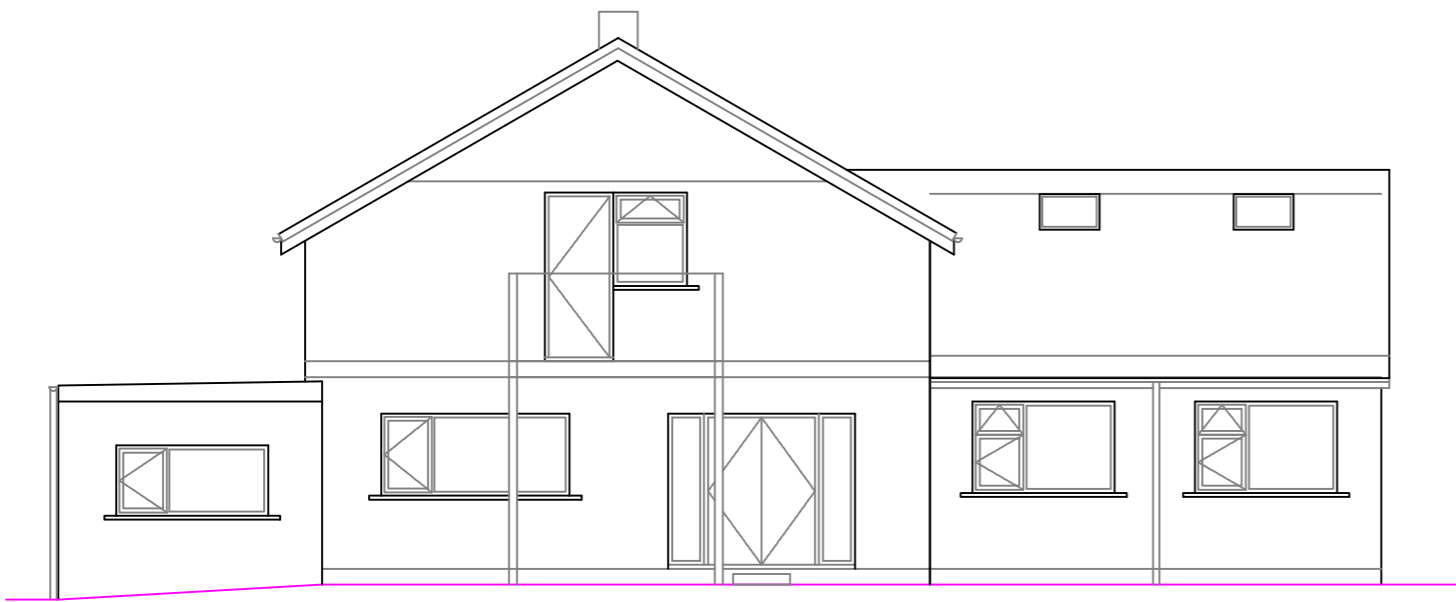

Rear Elevation

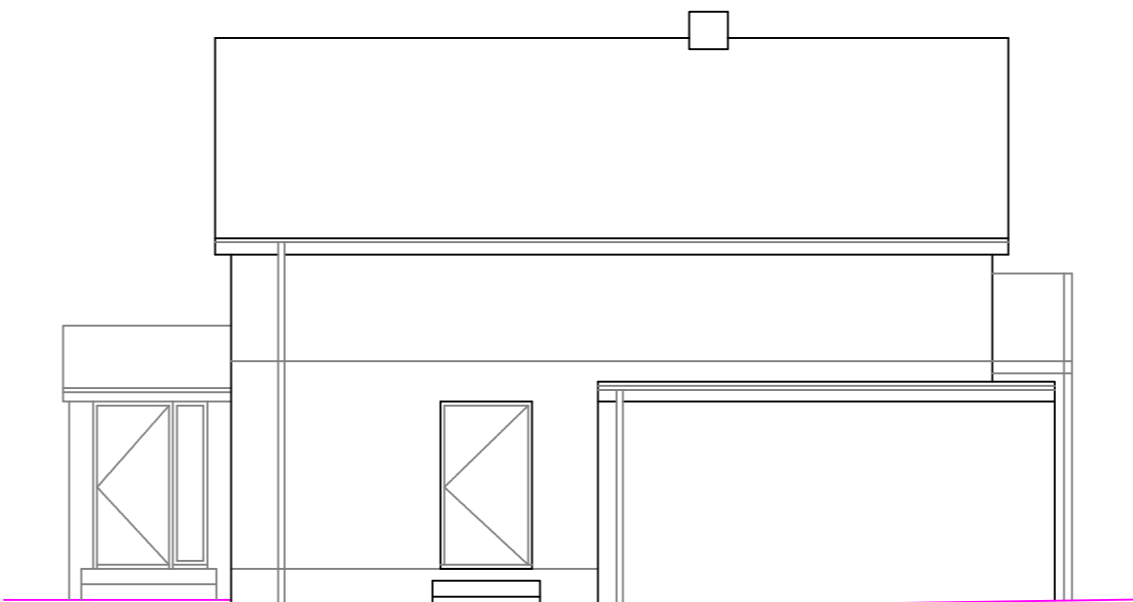

Side Elevation

Project Details		Lowside Croft, Nethertown, Egremont CA22 2UH As Proposed Floor & Elevations	
Project	Proposed rear dormer		
Plan	A2	Revision	-
Ref	SB-PRD-002		
Scale	1:100	Date	Mar' 2021