
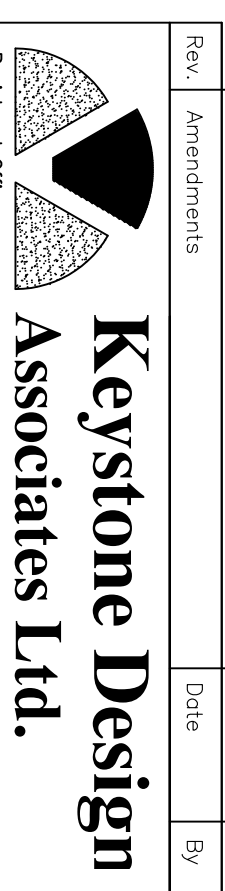
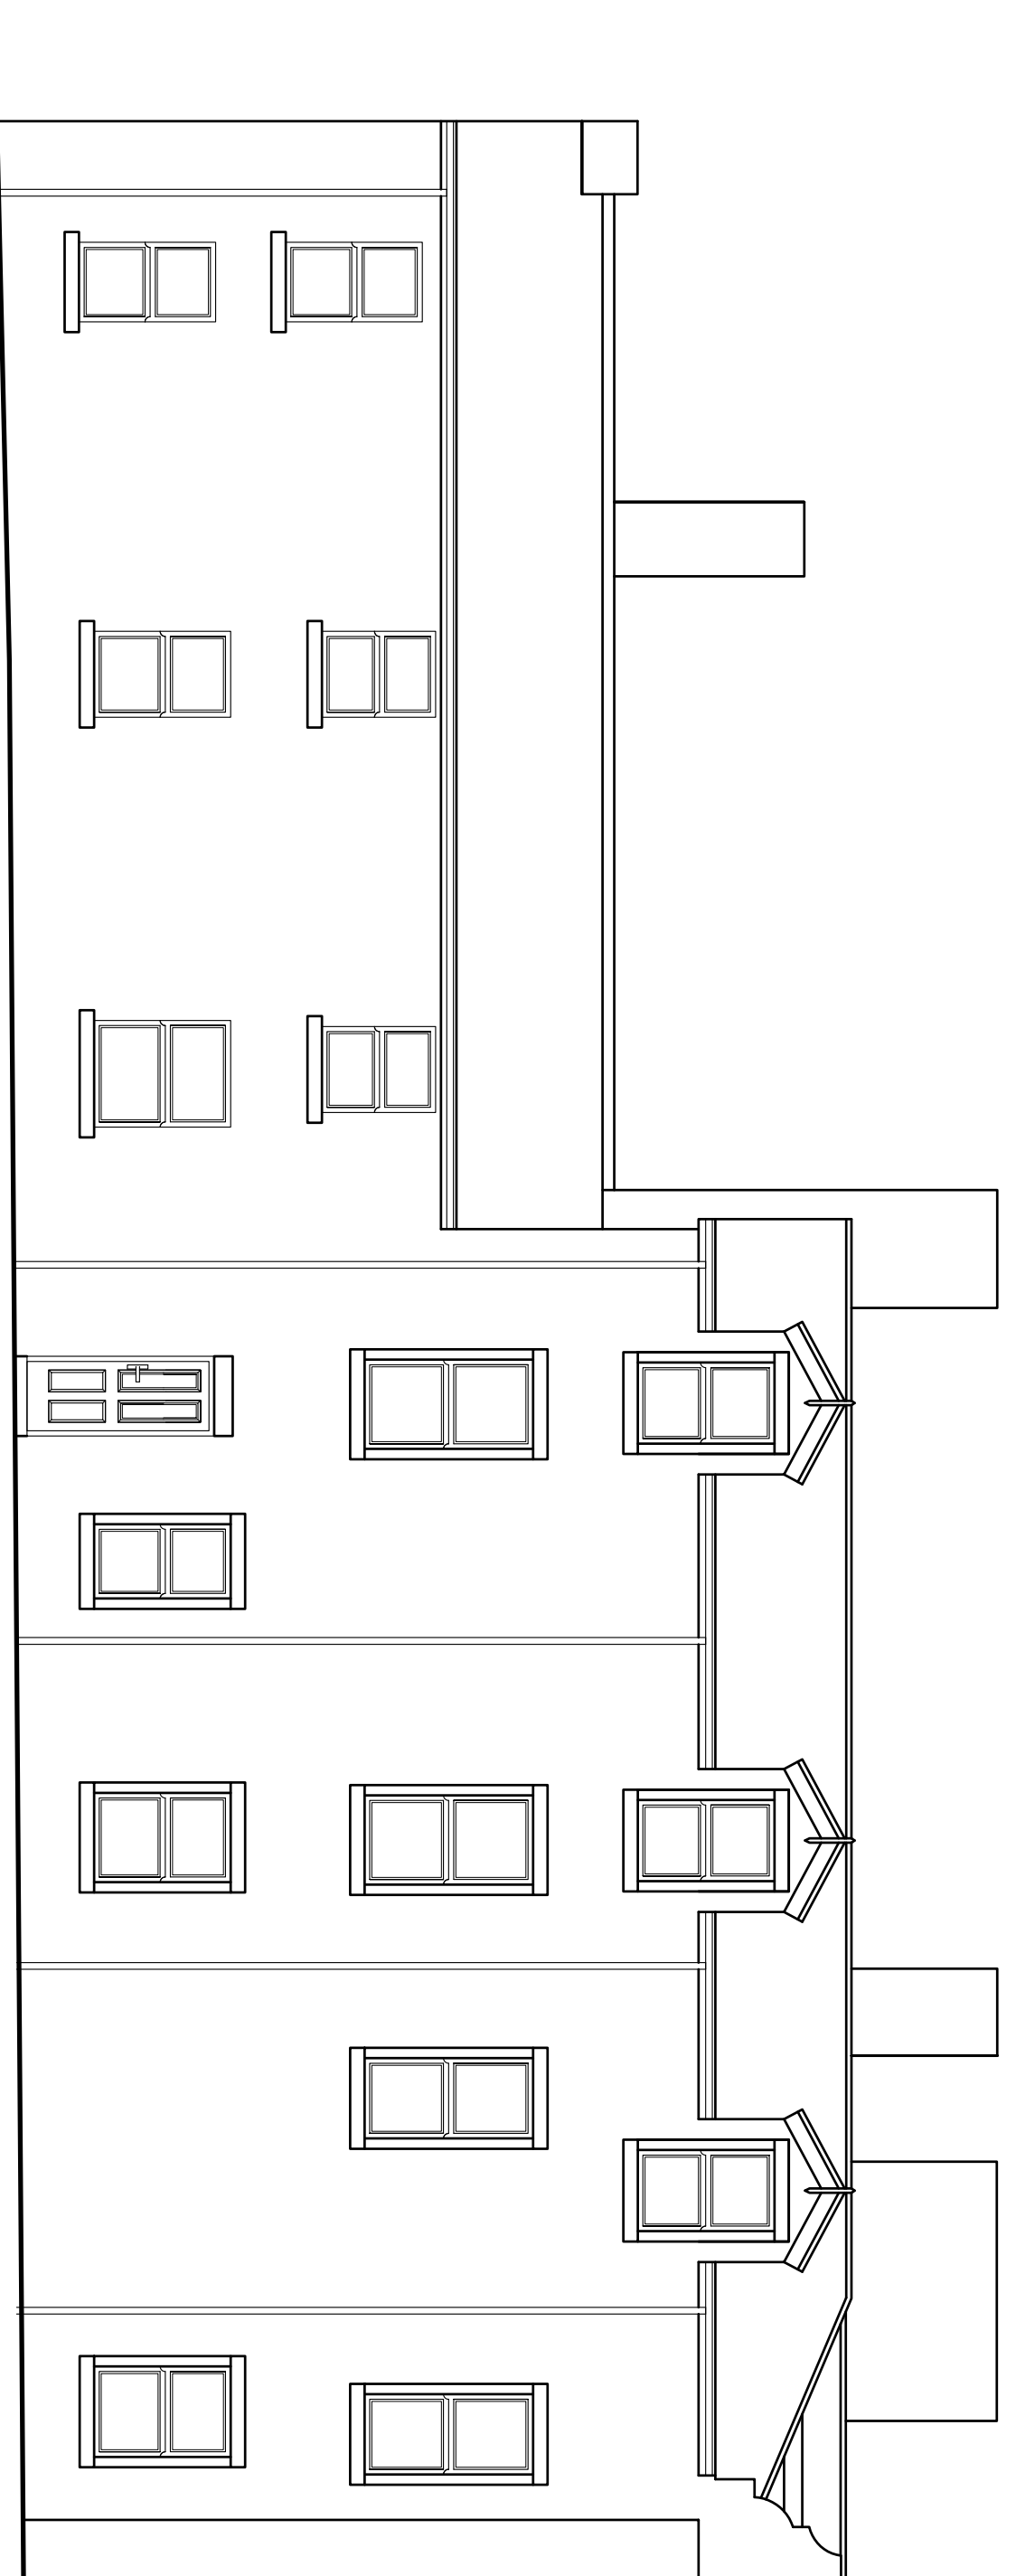
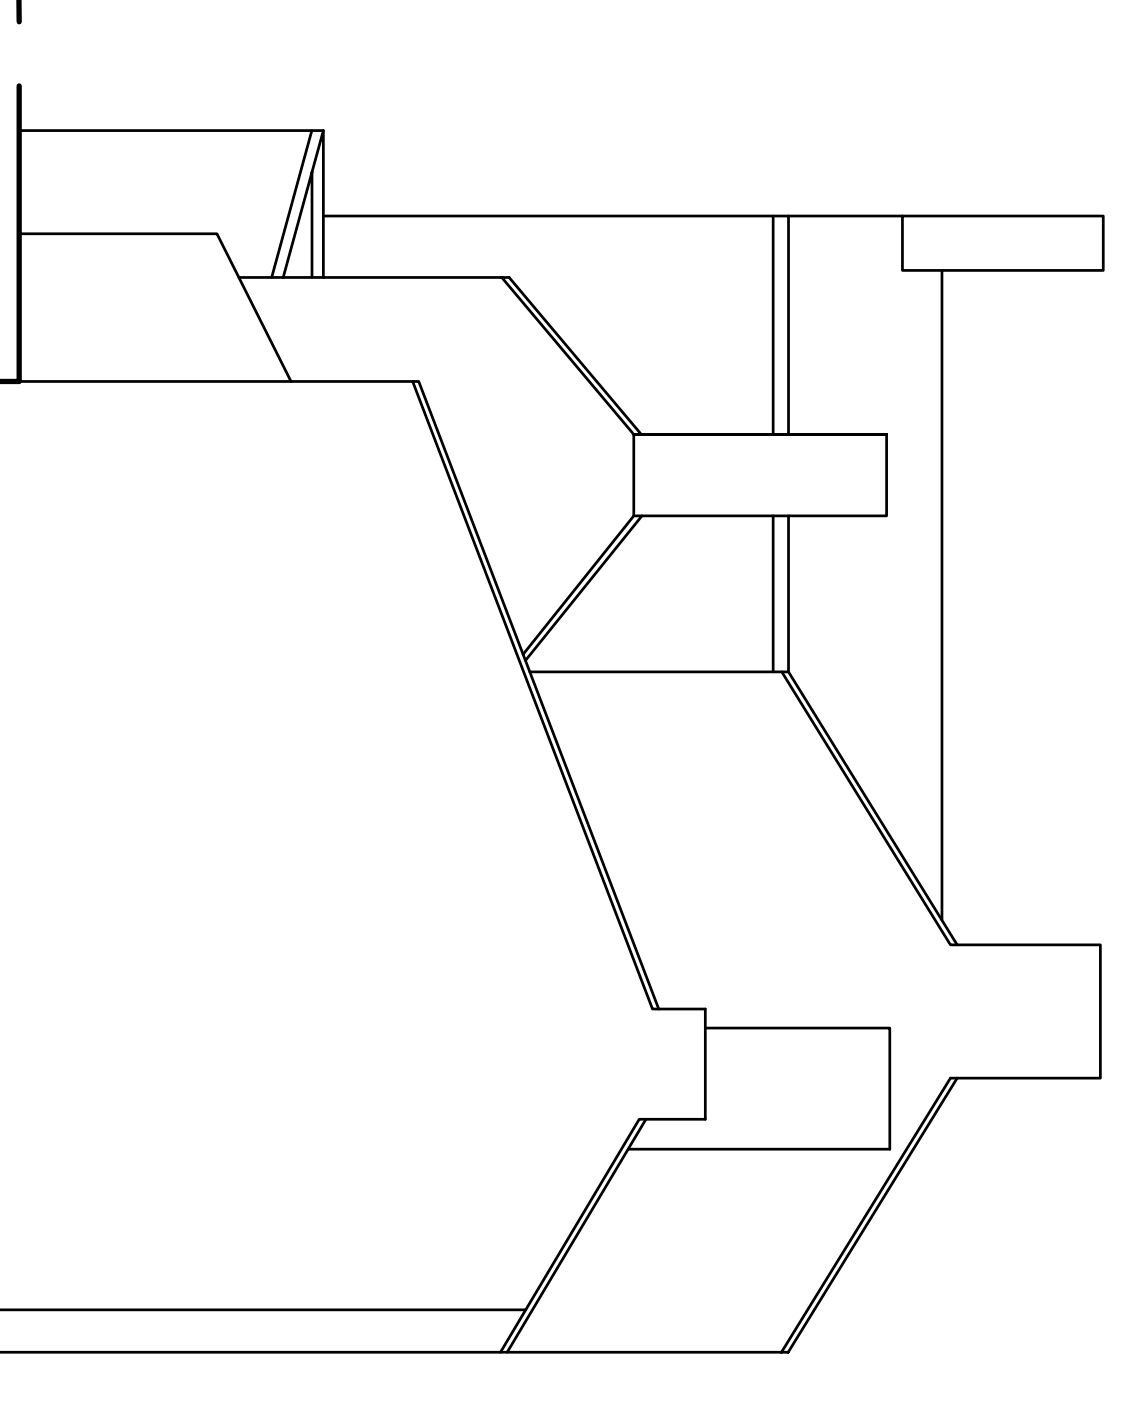
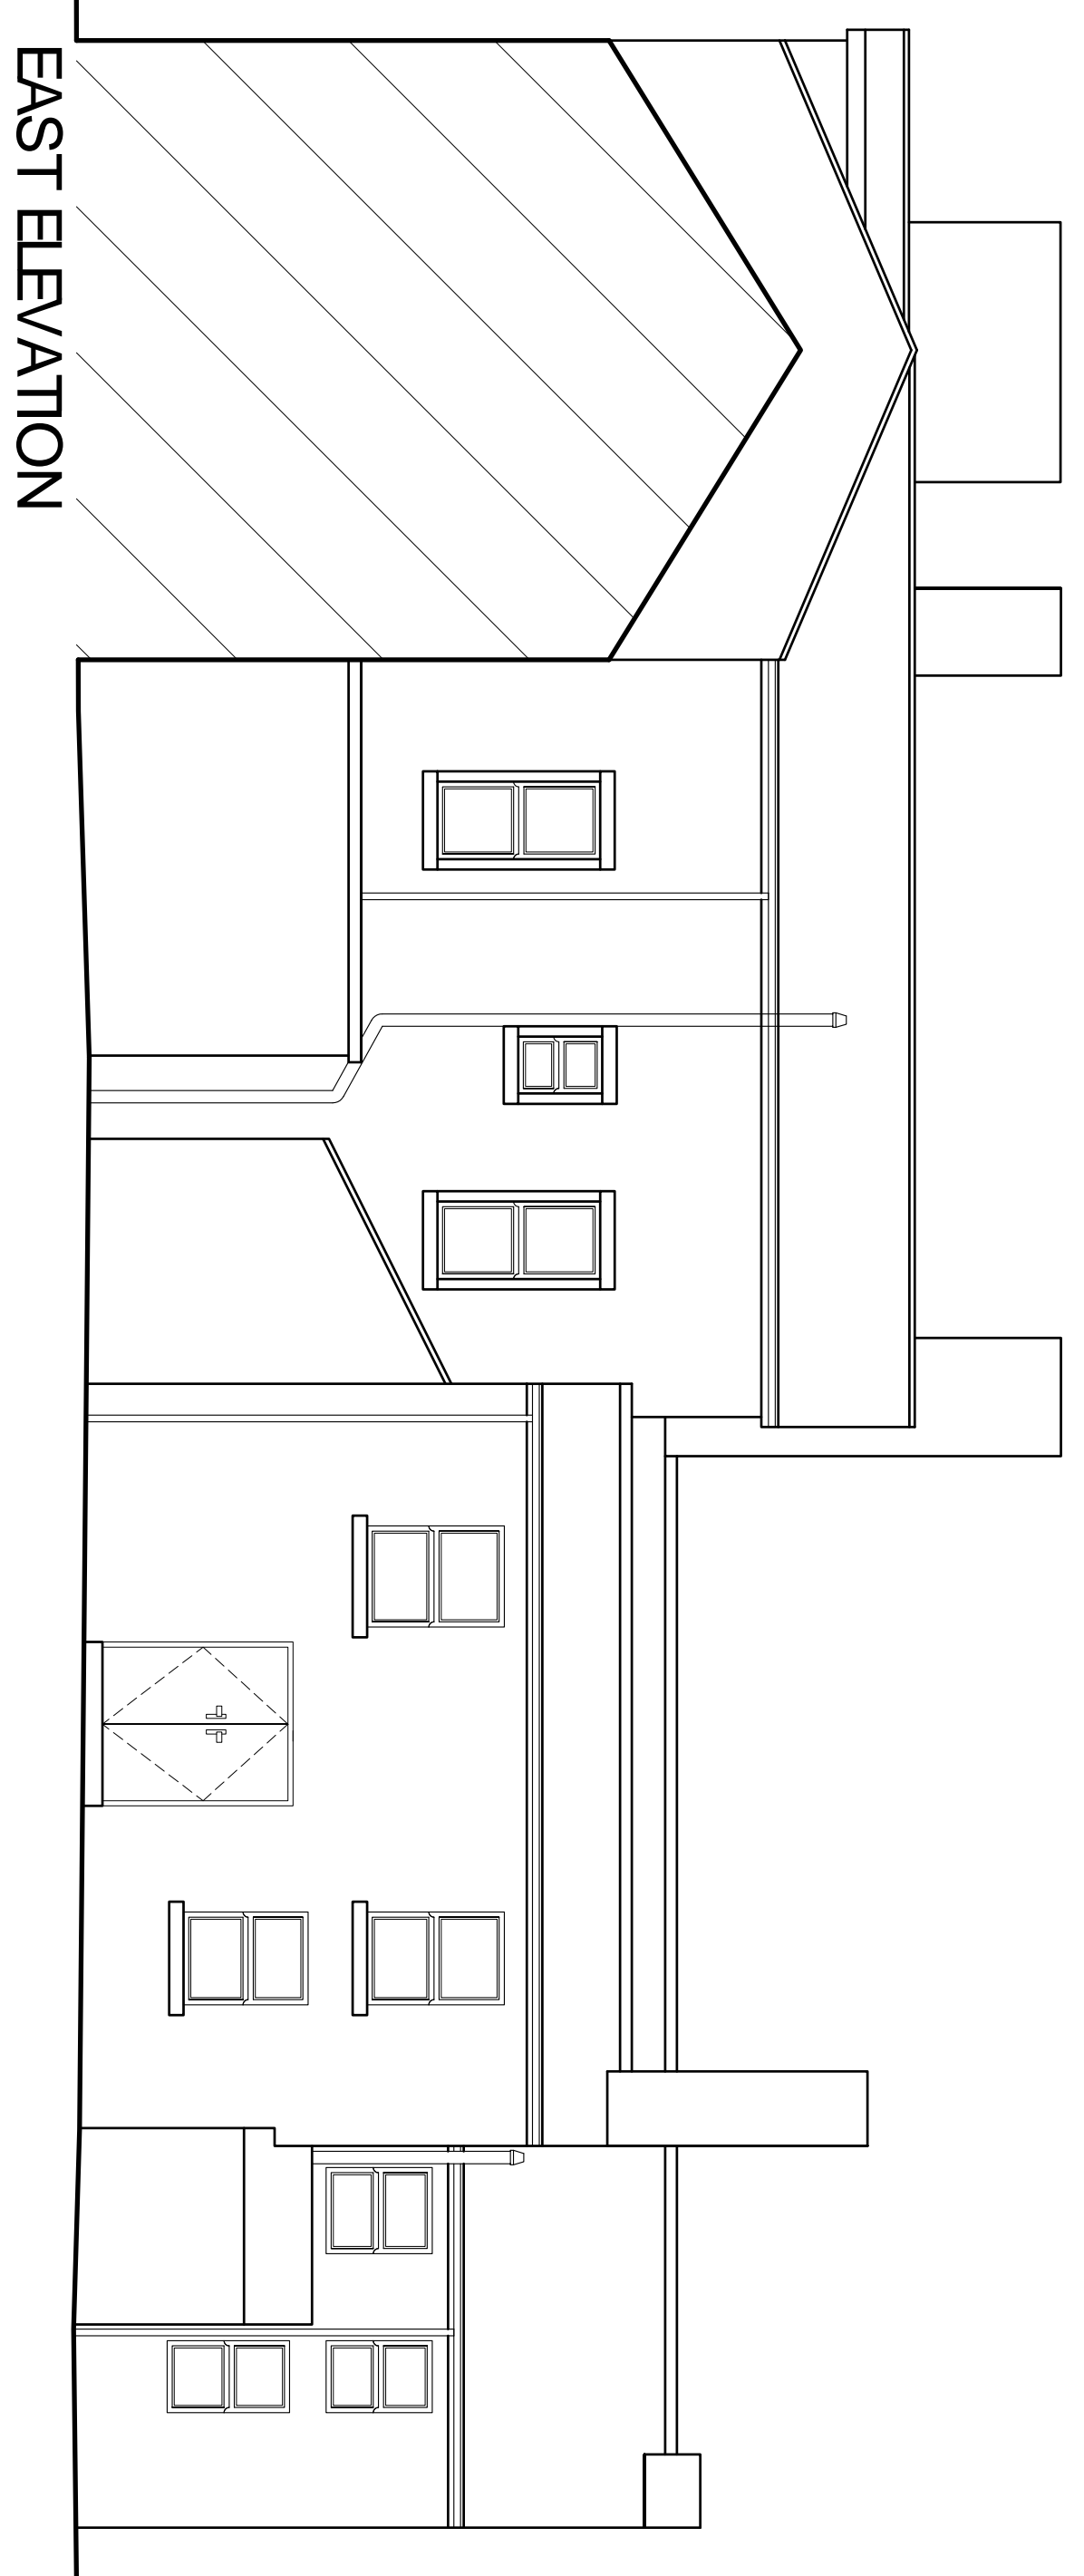


DO NOT SCALE DIMENSIONS FROM DRAWING

- NOTES:**
1. ALL DIMENSIONS ARE IN MILLIMETRES.
 2. DO NOT SCALE FROM THIS DRAWING.
 3. THIS DRAWING IS TO BE READ IN CONJUNCTION WITH ALL OTHER RELATED DRAWINGS AND DOCUMENTS. THE USER SHOULD CONSULT THE DRAWING LIST FOR A COMPLETE LIST OF ALL DRAWINGS AND DOCUMENTS.
 4. TO COMMENCEMENT OF CONSTRUCTION WORKS, THE ENGINEER/ARCHITECT SHOULD BE CONTACTED IMMEDIATELY IF THE FOUNDATIONS ARE FOUND TO BE UNSTABLE IN THE DESIGN AND DRAWING PREPARATION DIFFERENT TO THAT FOUND ON SITE.

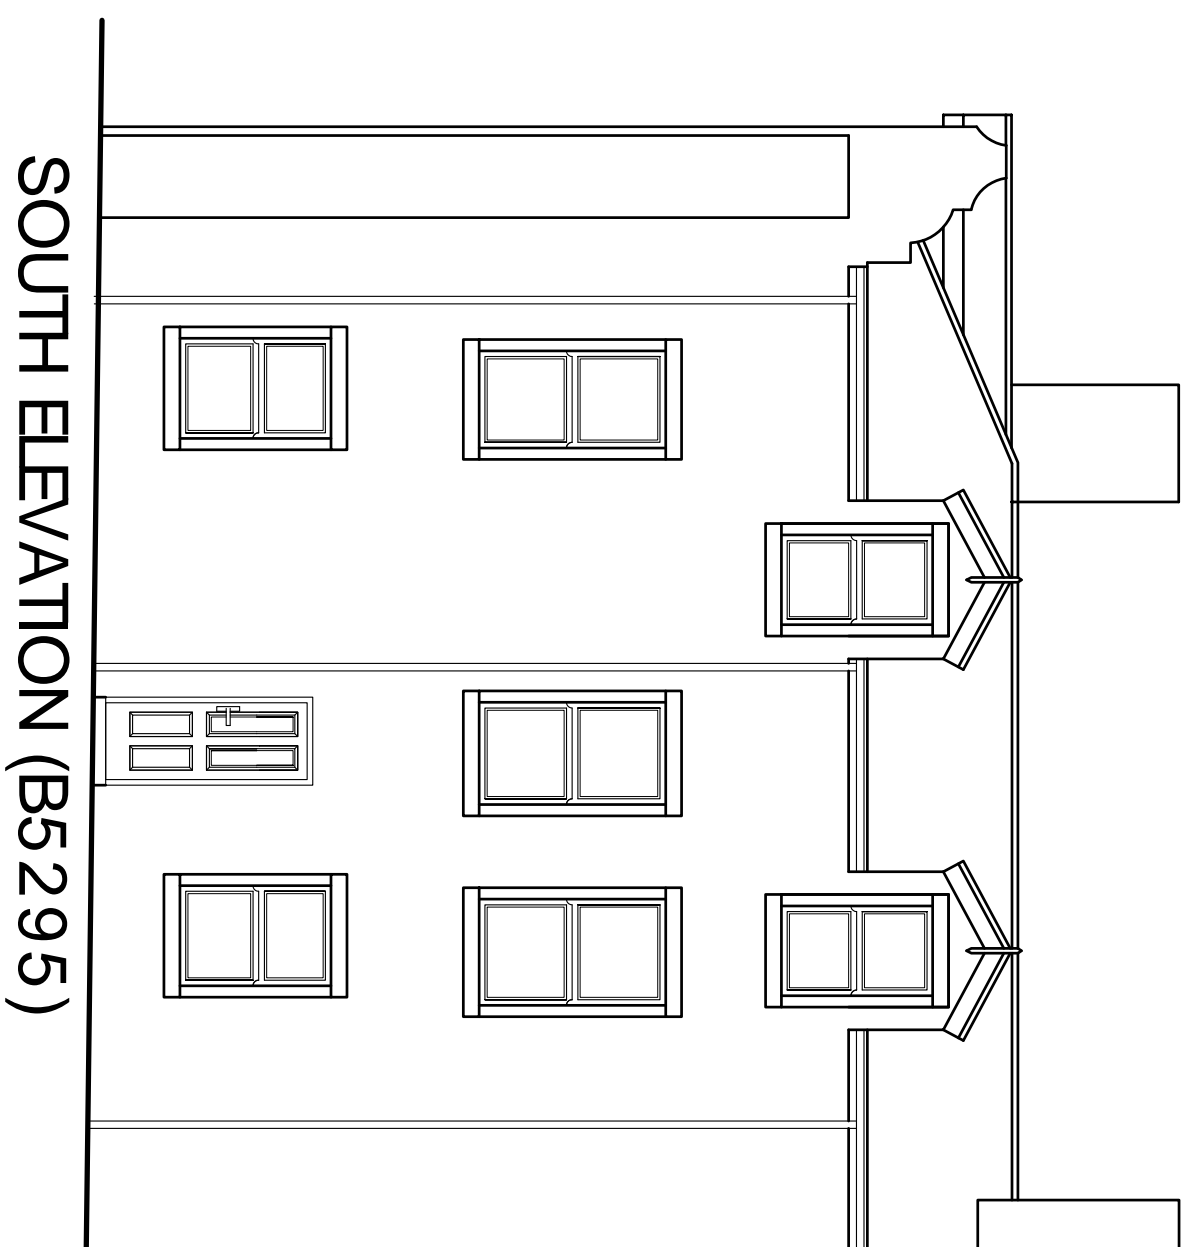

Registered Office
Keystone Design Associates Ltd
651 Church Street
F1 1 39 01233 64900
Fax No. 01233 755901
Email : info@keystonedesign.co.uk

PROJECT ADDRESS
**THE COMMERCIAL, 5-6 HIGH STREET
CLEATOR MOOR, CUMBRIA**

PROJECT TITLE
SHOP & FLATS CONVERSION

DRAWING TITLE
EXISTING ELEVATIONS

Client	Drawn	Checked	Date	Scale	Revision
MR AU	JG		01/09/2020	1:7.5 @A1	
					A020/157/S/03

