


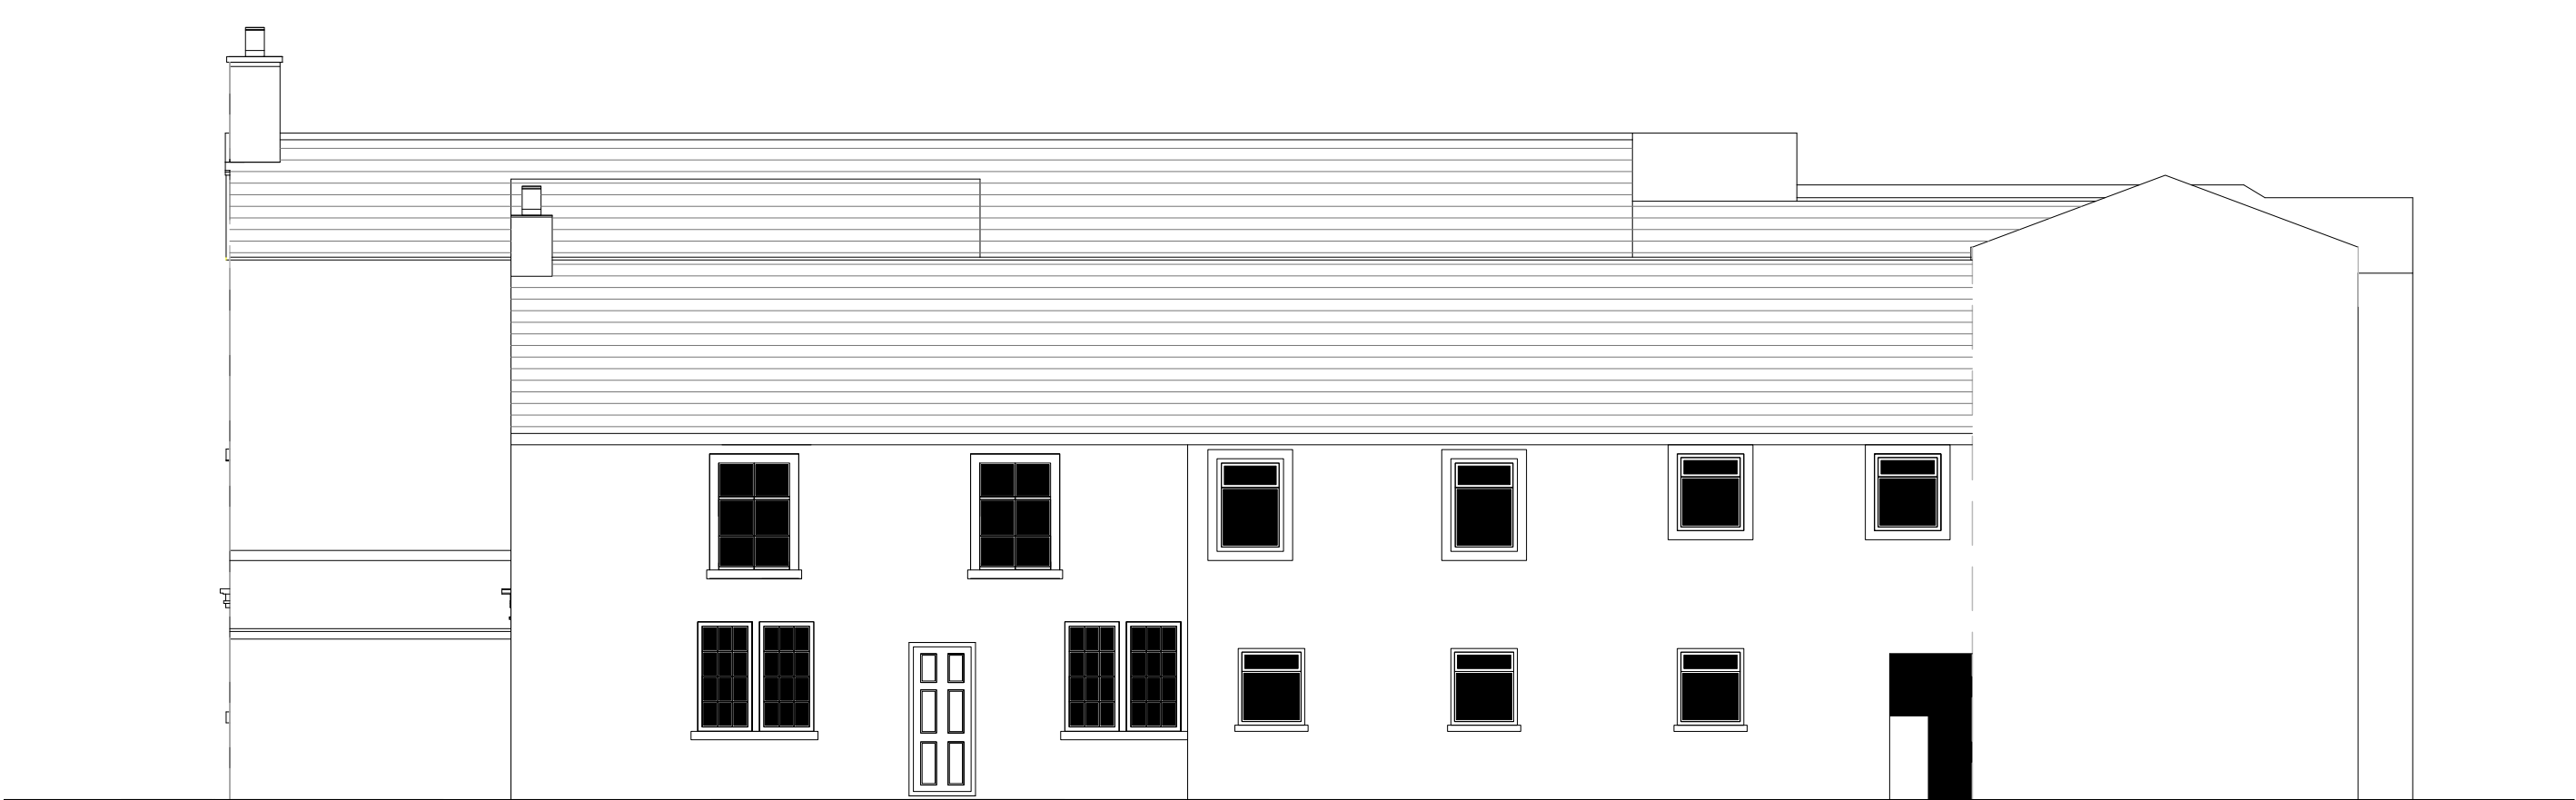

EXISTING SOUTH ELEVATIONS




EXISTING EAST ELEVATIONS



PROPOSED SOUTH ELEVATIONS



PROPOSED EAST ELEVATIONS

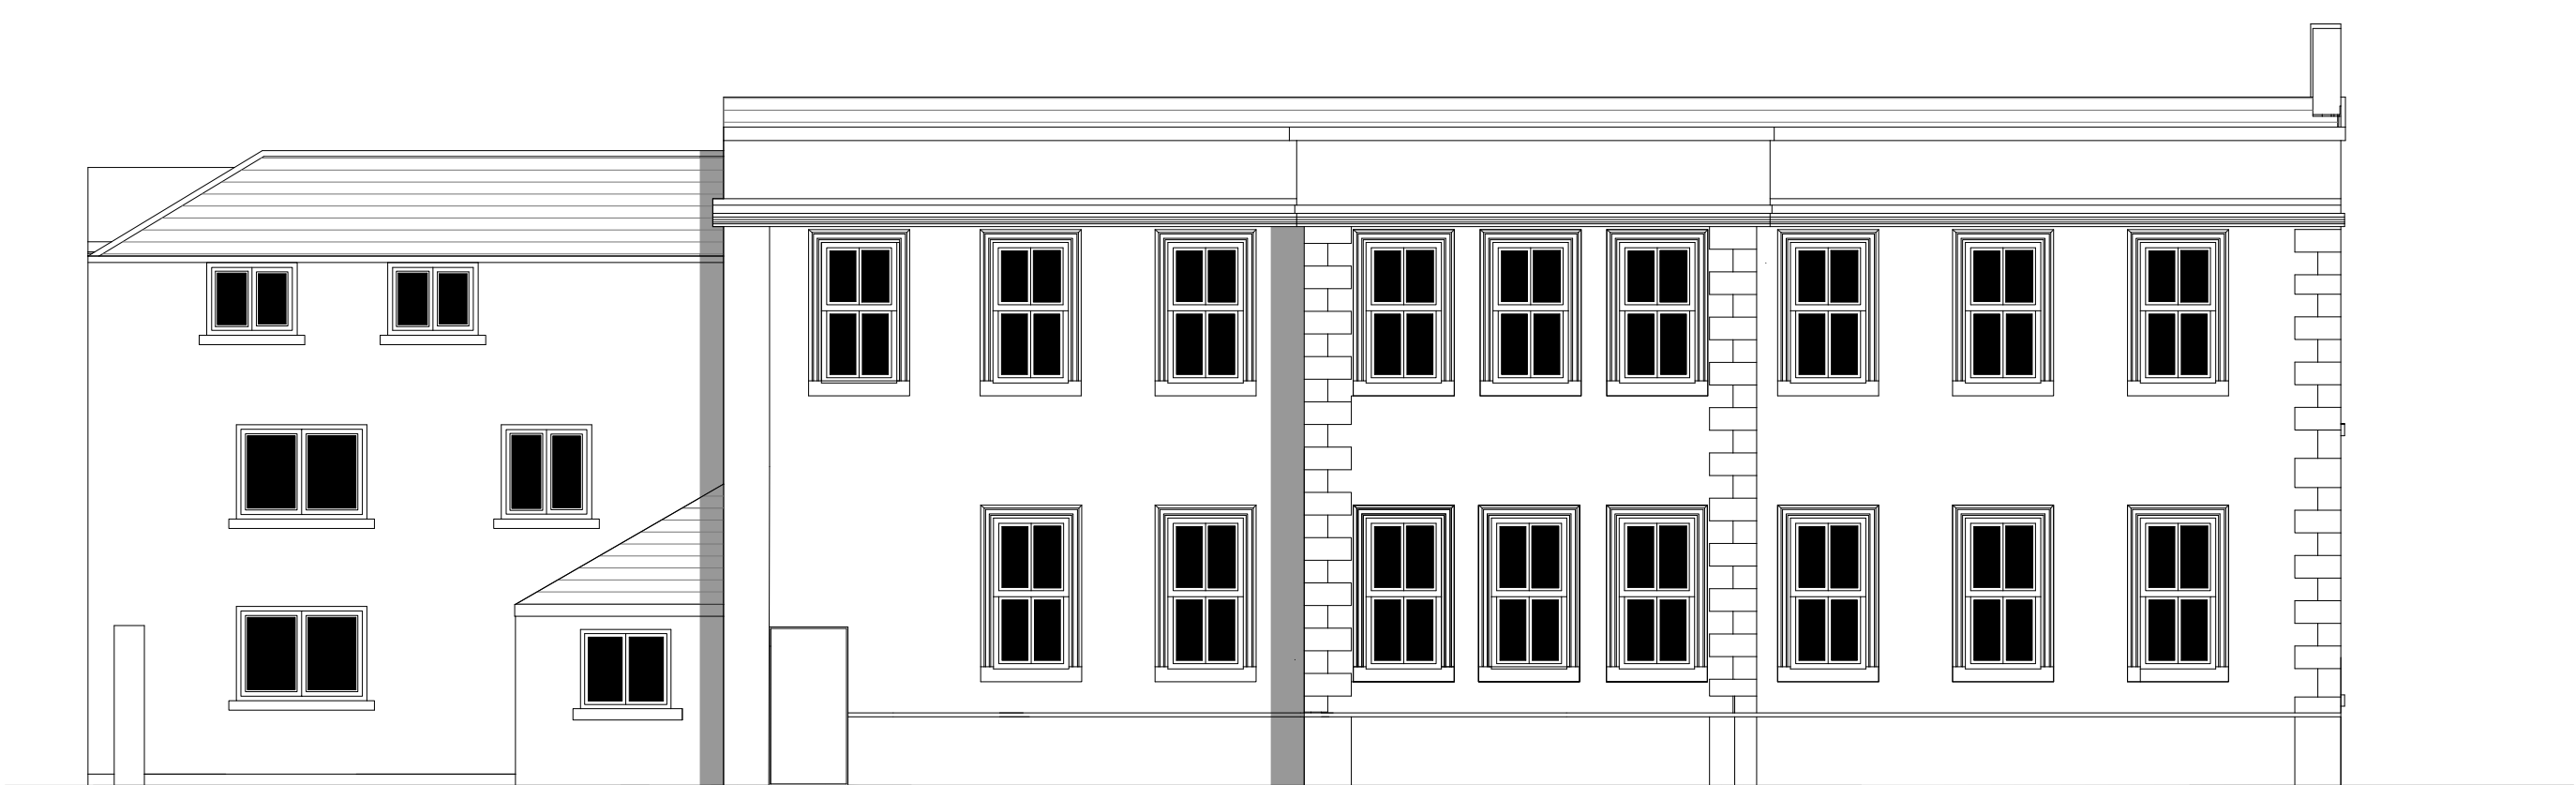


EXISTING WEST ELEVATIONS



PROPOSED WEST ELEVATIONS

This drawing is copyright, reproduction of this drawing is only with consent from C.D.L Figured dimensions are to be followed in preference to scaled dimensions, and all measurements to be checked on site, and to be taken from the actual work where possible. Any discrepancy must be notified immediately, and before proceeding. All drawings and associated specifications to be returned on request. DO NOT SCALE FROM THIS DRAWING

ARCHITECTURE		CORBRUND DEVELOPMENTS LTD	
<div>cdl</div> <div>Planning & Design</div>		<div></div> <div>Mob : 07786991404 The Studio 26 Corporation Rd Carlisle Cumbria CA3 8XB E Mail : cdlarcdesign@gmail.com</div>	
Client :	THOMAS MILBURN PROPERTY LTD		
Drwg No :	DS/TMP/4/21		
Date :	October 21		Checked By : DS
		REVISION A	
Scales :	Elevations : 1 : 100	Detail : PLANNING (EXISTING AND PROPOSED ELEVATIONS)	
	Floor Plans :	Title : CONVERSION OF HENSINGHAM HOUSE	
	Block Plan :	AND ASSOCIATED BUILDINGS (PHASE 1)	
	Location Plan :	Address : HENSINGHAM HOUSE, HENSINGHAM, WHITEHAVEN	
	Sections :	CUMBRIA .	