


existing ground floor



proposed ground floor

SCALE

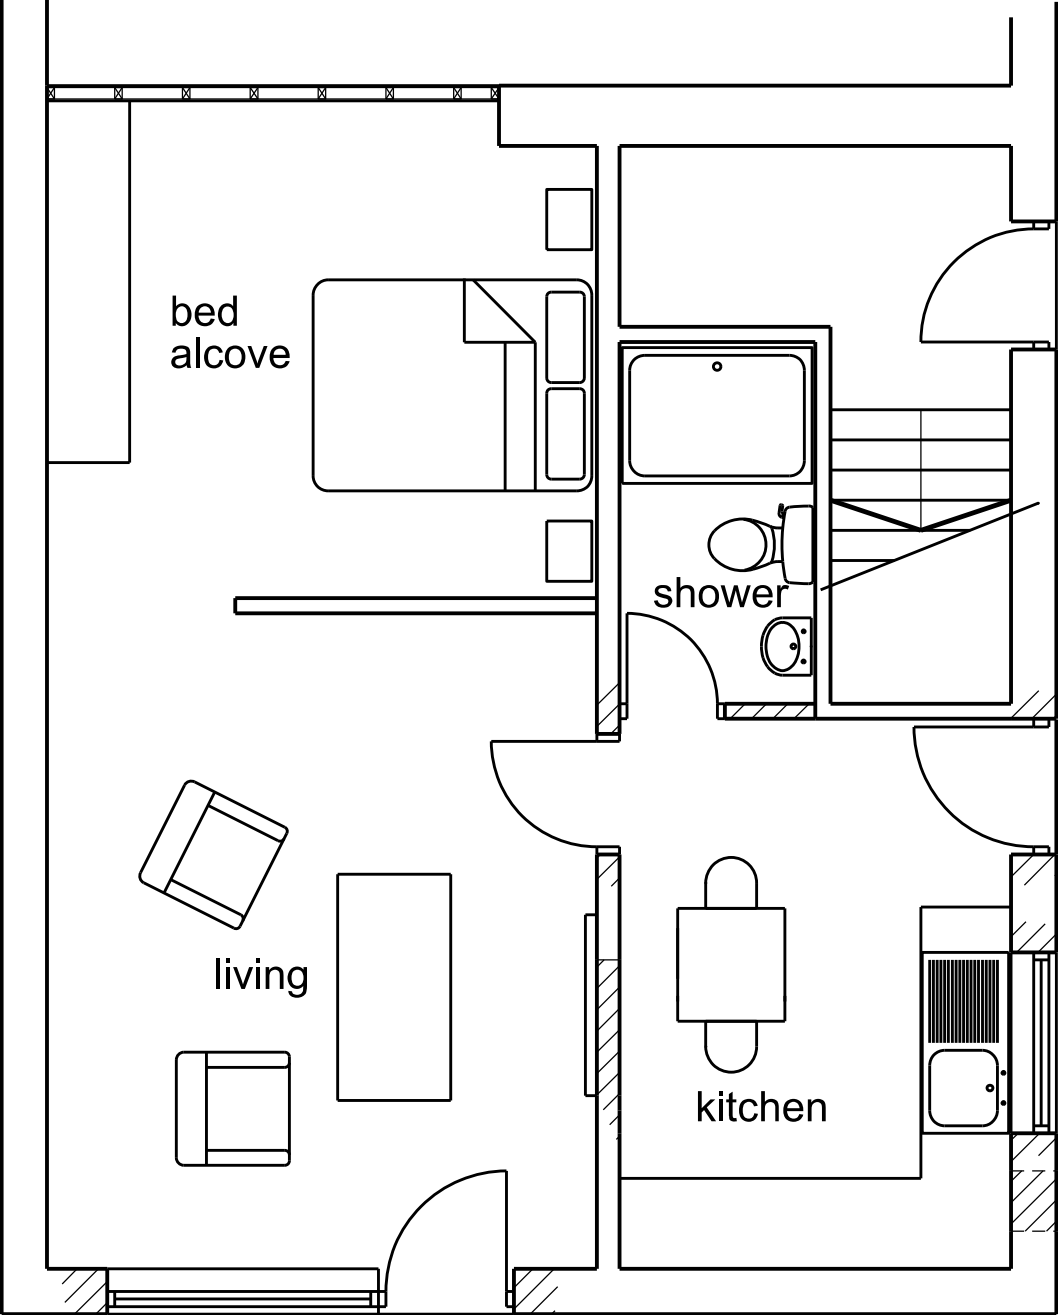

This scheme is subject to town planning and all other necessary consents.

Dimensions, area and levels where given are only approximate and subject to site survey. All dimensions are to be checked on site. Any discrepancies or variations are to be reported to the client before work commences. Figured dimensions only are to be taken from this drawing.

This drawing is to be read in conjunction with all relevant consultants' and/or specialists drawings/documents and any discrepancies or variations are to be notified to the client before the affected work commences.

Rev 01 mar 2025 First issue
Rev 02 mar 2025 Client amendment

Client Yascom Properties Ltd
Job Title Proposed change of use - store to
1 bed flat, 10C High Street Cleator Moor
Drawing Title
Existing & proposed ground floors

Scale: 1:50 @ A3
Date: mar 2025
Job No: 590
Drwg No: 01003
Rev: 02

Richard J Lindsay
Waters Edge
2A Church Road
Harrington
CA14 5QP
email: calvadesign46@gmail.com
Mob : 07921 949618