



EXISTING FRONT ELEVATION

8A WASDALE CLOSE
WHITEHAVEN
FRONT
PAA / 21 / 0002

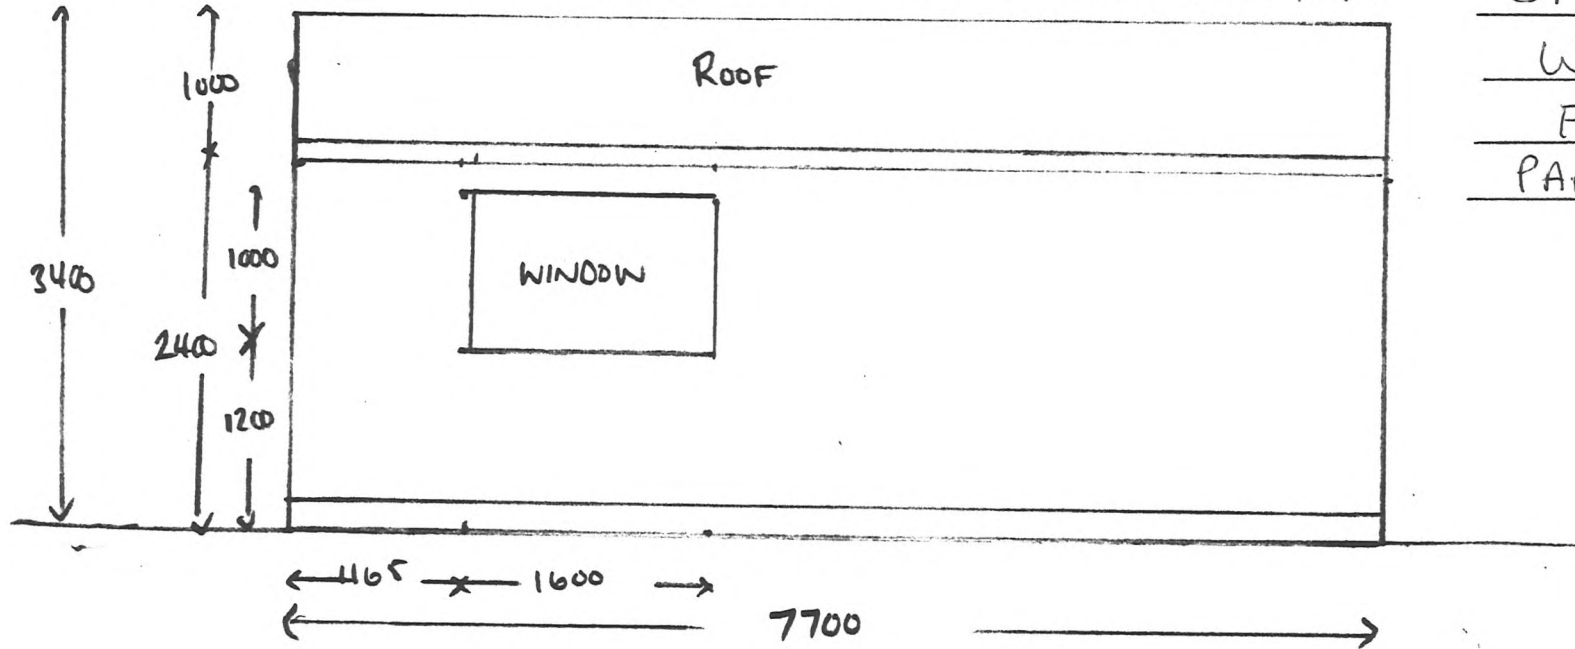

PROPOSED FRONT ELEVATION

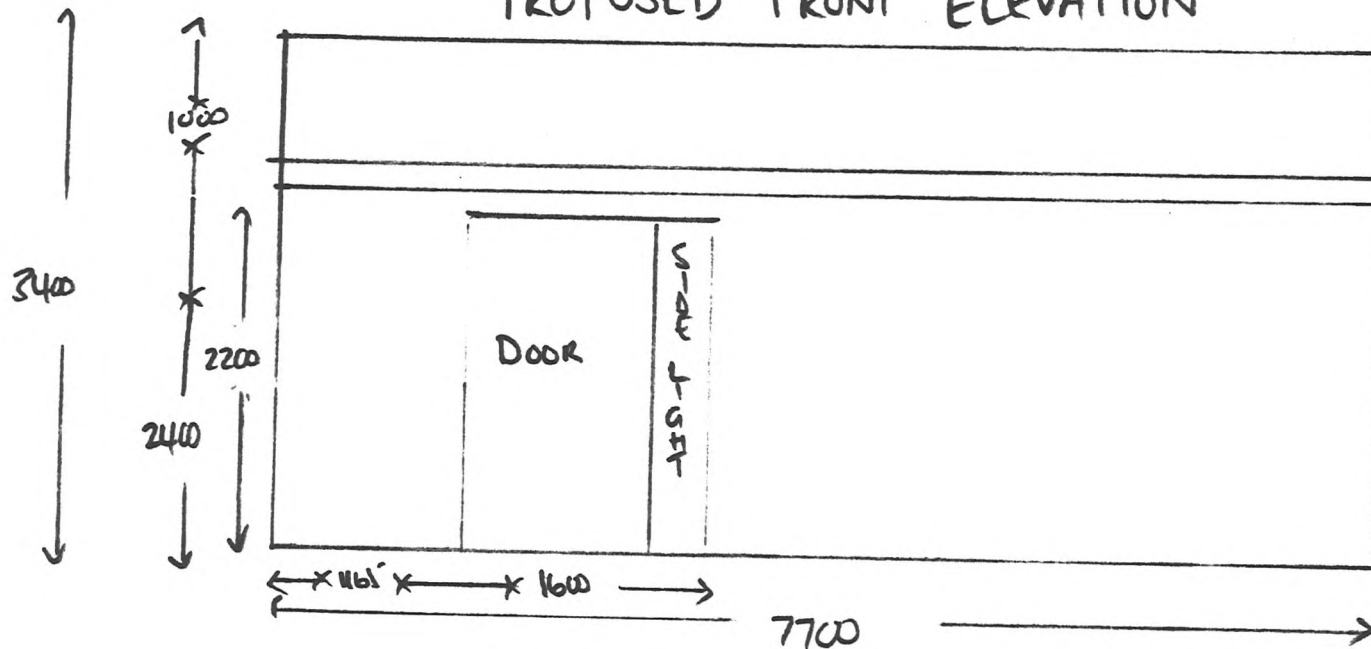

SCALE

