


existing garage plan



proposed garage plan

SCALE

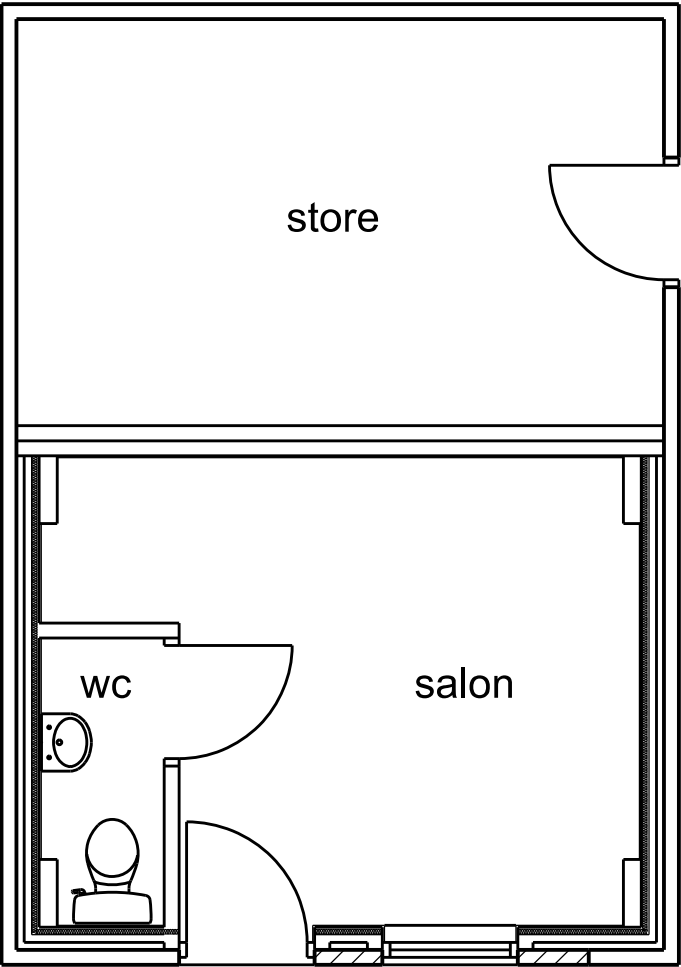

This scheme is subject to town planning and all other necessary consents.

Rev 01 nov 2022 First issue

Dimensions, area and levels where given are only approximate and subject to site survey. All dimensions are to be checked on site. Any discrepancies or variations are to be reported to the client before work commences. Figured dimensions only are to be taken from this drawing.

This drawing is to be read in conjunction with all relevant consultants' and/or specialists drawings/documents and any discrepancies or variations are to be notified to the client before the affected work commences.

Client	Mr. & Mrs. M. Casson
Job Title	Proposed garage alteration at 49 Haig Ave. Whitehaven
Drawing Title	Existing and proposed ground floor layout

Scale: 1:50 @ A3	
Date: nov 2022	Drawn:
Job No: 346	Drwg No: 04101
	Rev: 01

Richard J Lindsay
Home Dale
Low Scales
Wigton
CA7 3NE

email: calvadesign46@gmail.com
Mob : 07921 949618