
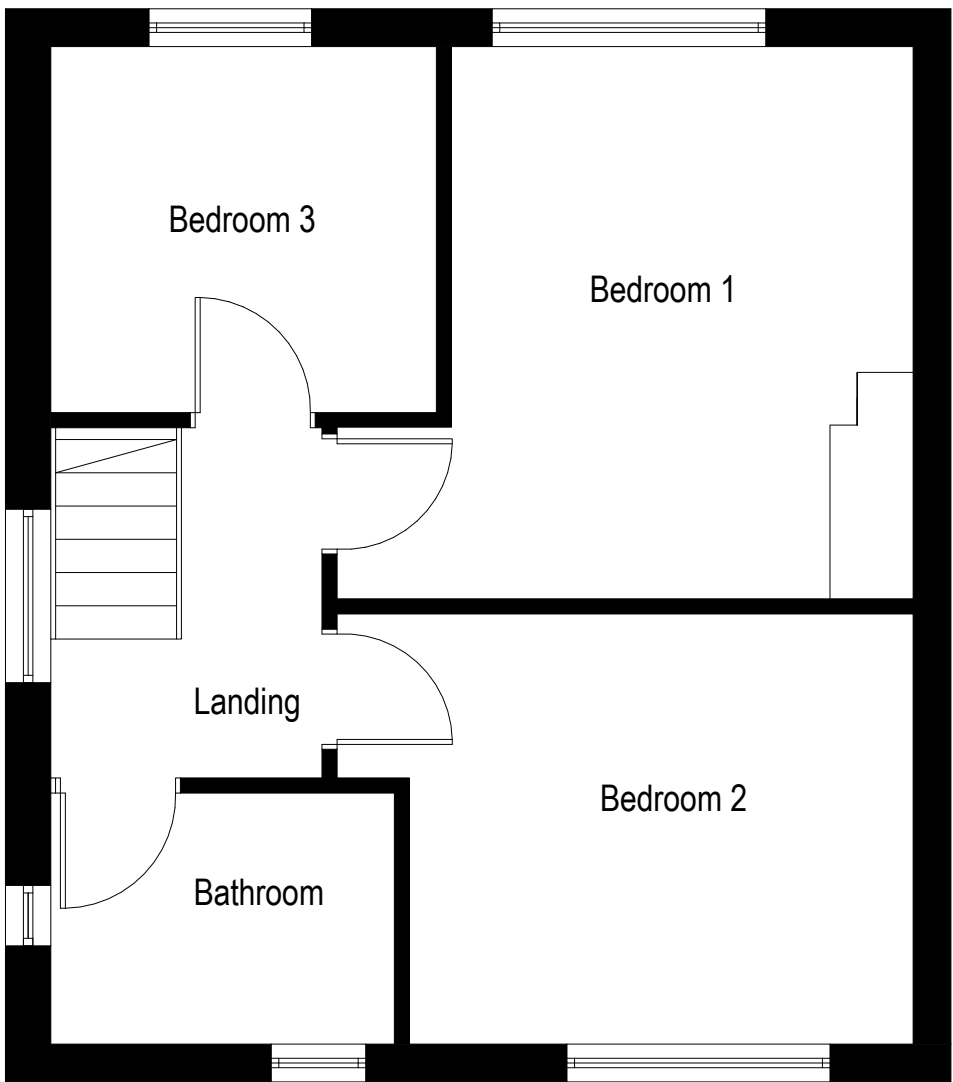
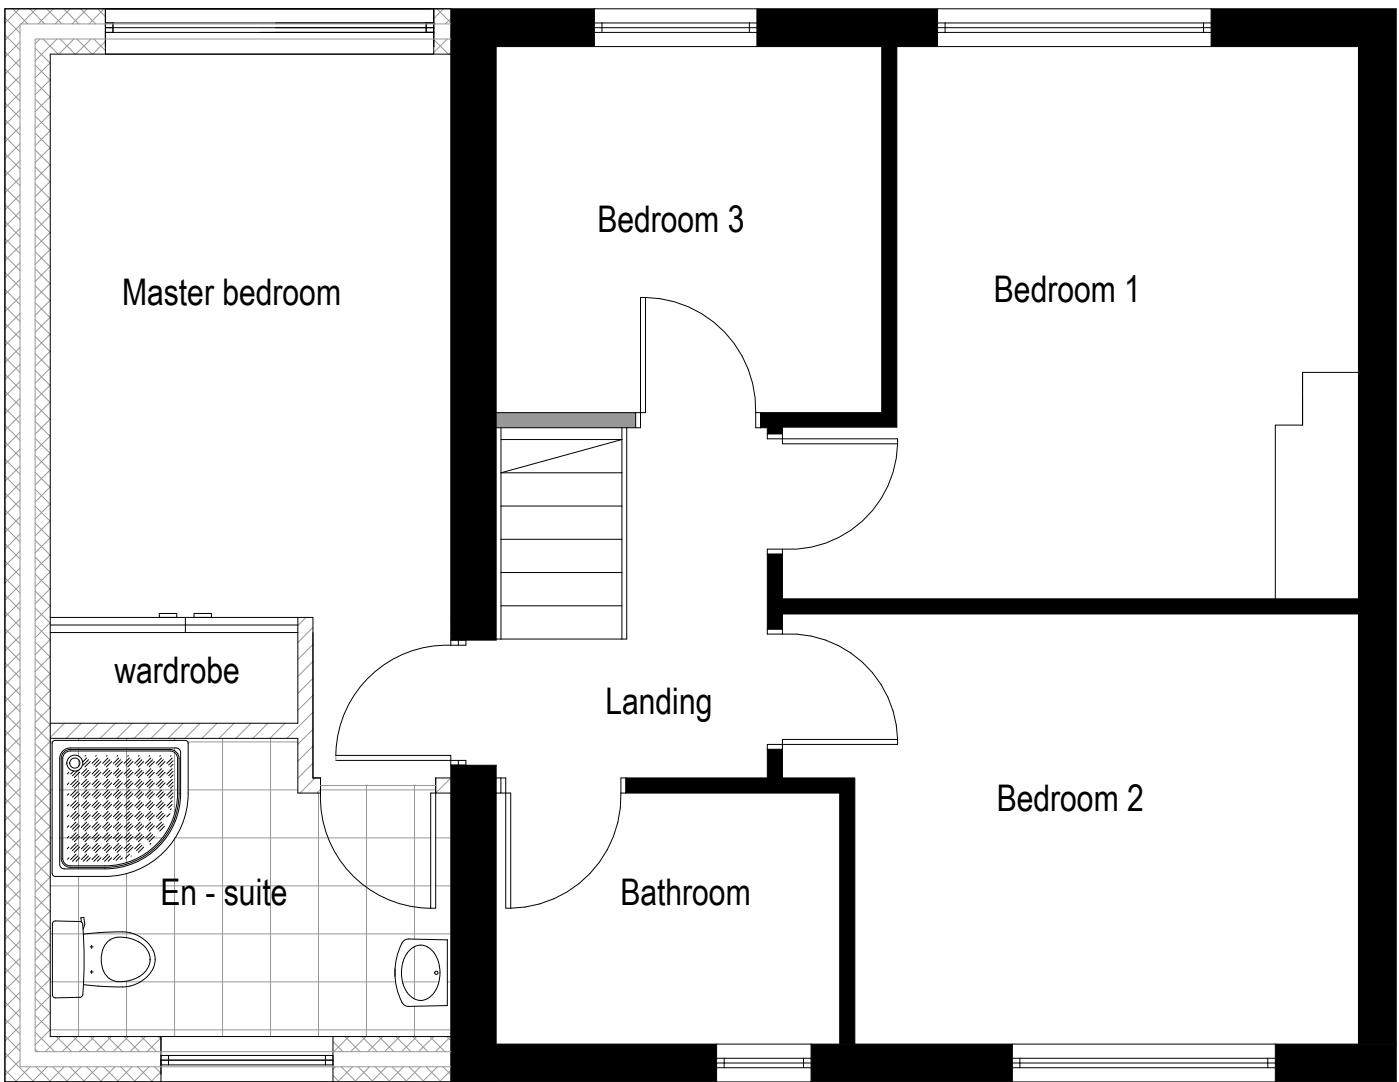
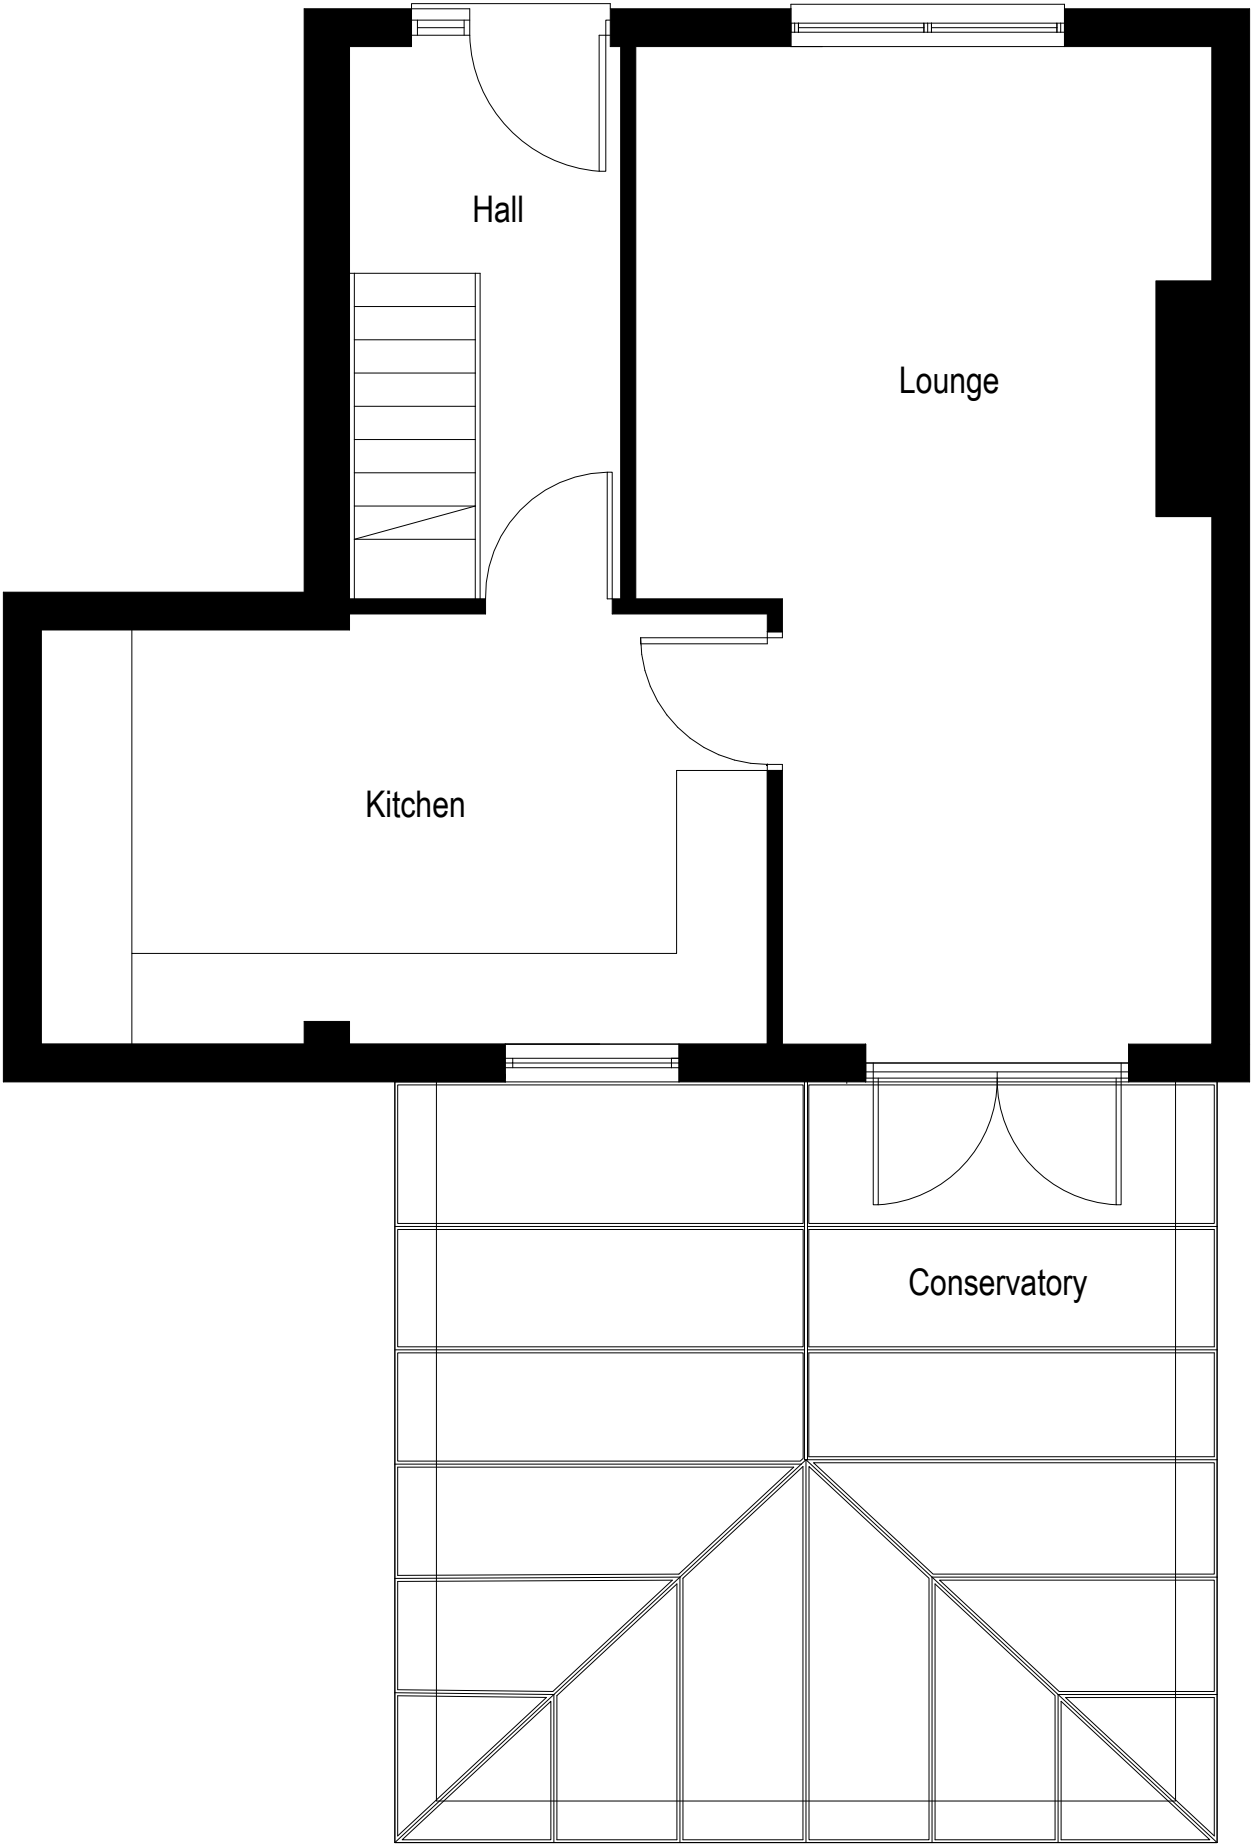


Proposed ground floor plan

Existing ground floor plan

Proposed first floor plan

Existing first floor plan

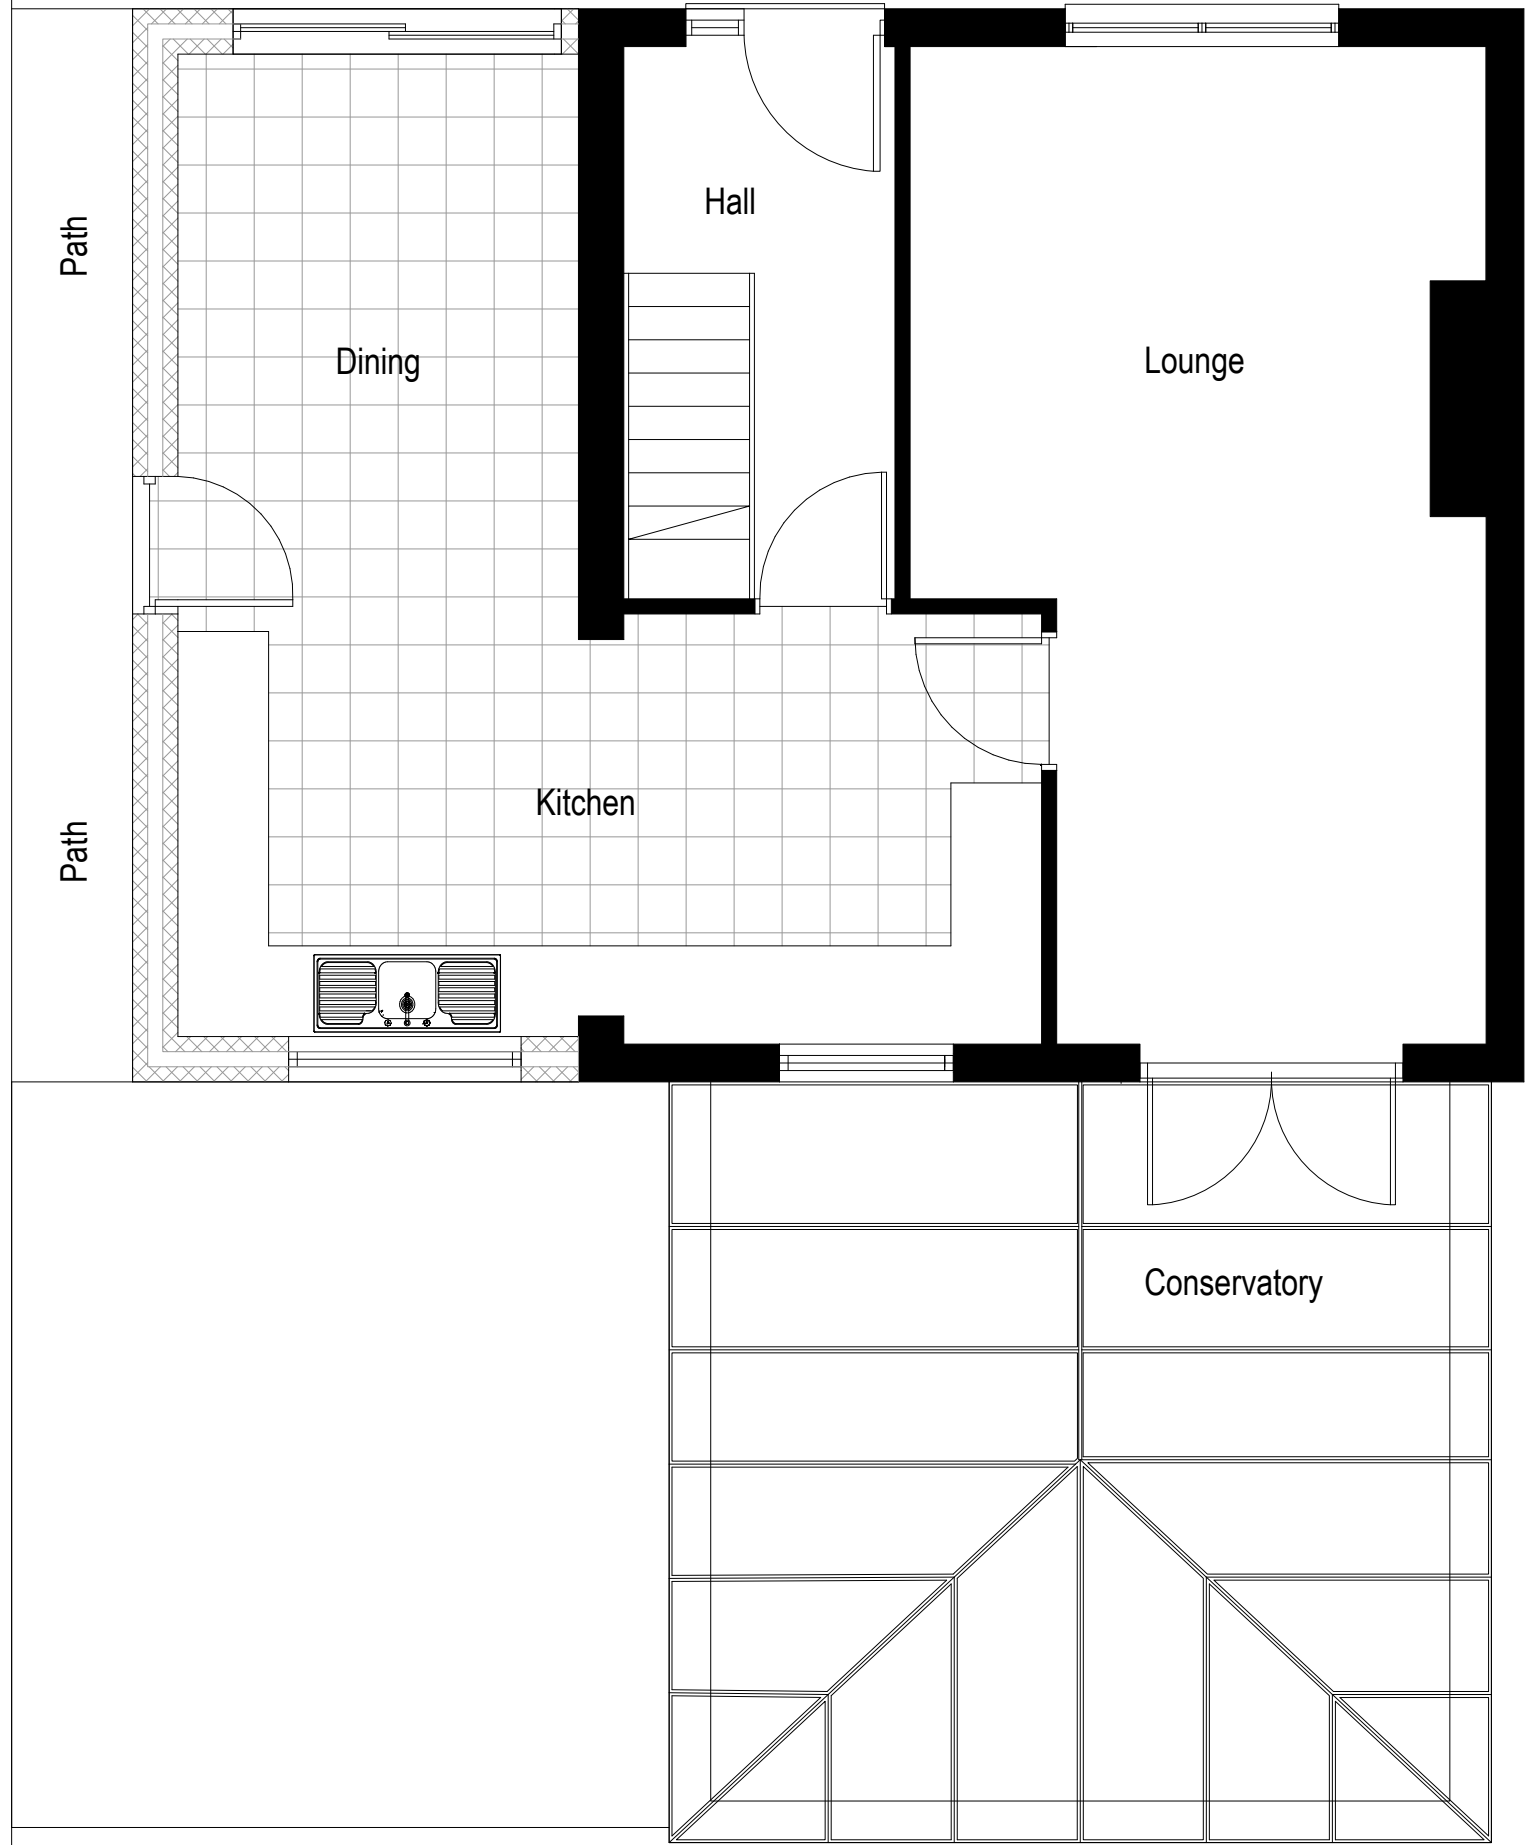

Elevations : 1 : 100

<p>This drawing is copyright, reproduction of this drawing is only with consent from C.D.L</p> <p>Figured dimensions are to be followed in preference to scaled dimensions, and all measurements to be checked on site, and to be taken from the actual work where possible.</p> <p>Any discrepancy must be notified immediately, and before proceeding. All drawings and associated specifications to be returned on request.</p>	<div>1/1</div>	<div>ARCHITECTURE</div> <div><div>cdl</div><div>Planning & Design</div></div> <div><div><div><div>N</div><div>W</div><div>S</div><div>E</div></div></div></div>		<div>Mob : 07786991404</div> <div>Tel : 01228 539 122</div> <div>The Studio 26 Corporation Rd</div> <div>Carlisle</div> <div>Cumbria CA3 8XB</div> <div>E Mail : cdlarcdesign@gmail.com</div>		CORBRUND DEVELOPMENTS LTD	
		Client :	Mr Chris Forbes 61 Kings Drive Egremont CA22 2LB				
		Drwg No :	DS/CF/P/1/21				
		Scales :	Elevations :	1 : 100	<div>Status : Planning Application</div> <div>Title : Existing and Proposed</div> <div>Address : 61 Kings Drive Egremont . CA22 2LB.</div>		
			Floor Plans :	1 : 50			
			Block Plan :	1 : 500			
			Location Plan :	1 : 1250			
	Cross section :						
Date :	February 21			Checked By : DS	REVISION A		