


23 Smithfield Road, Egremont

COUN BRICKS

SITE LAYOUT

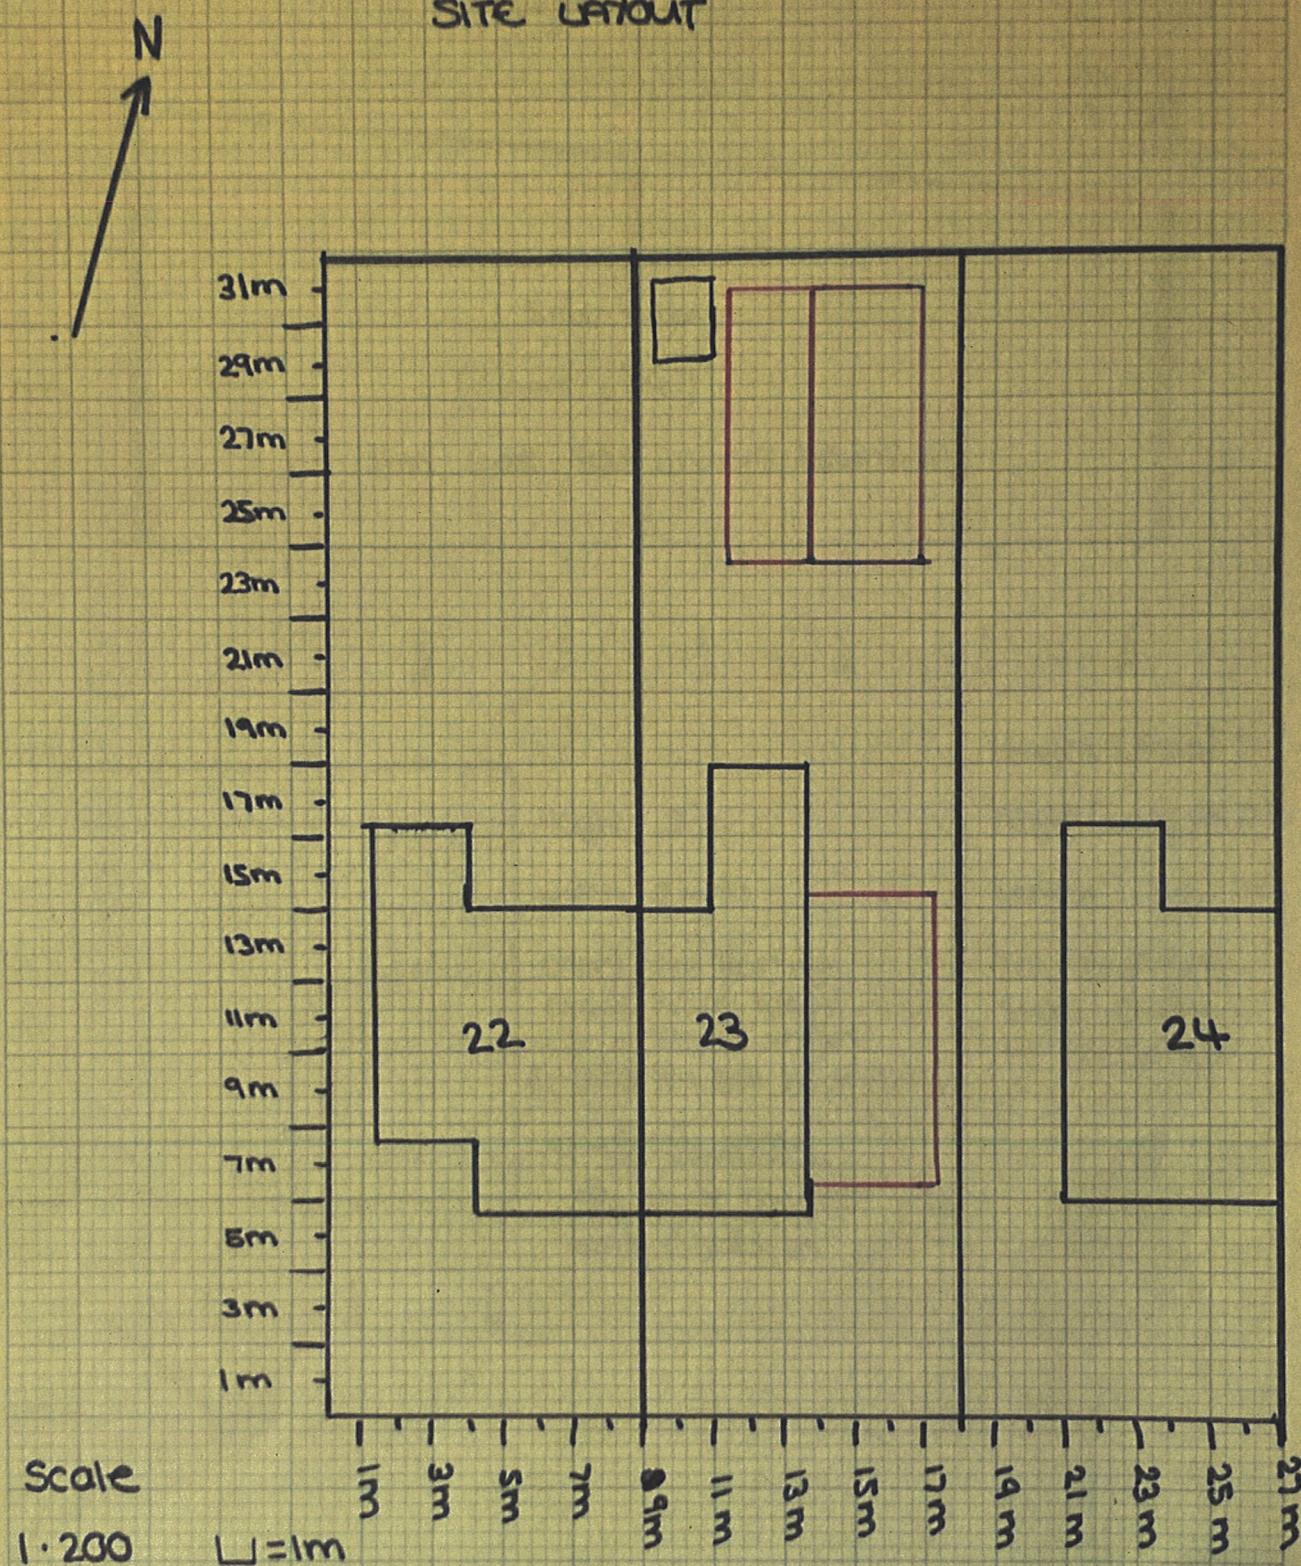

Scale

1:200




□ = 1m

black is existing buildings

Pink is proposed buildings

23 Smithfield Road, Egremont

Colin Banks

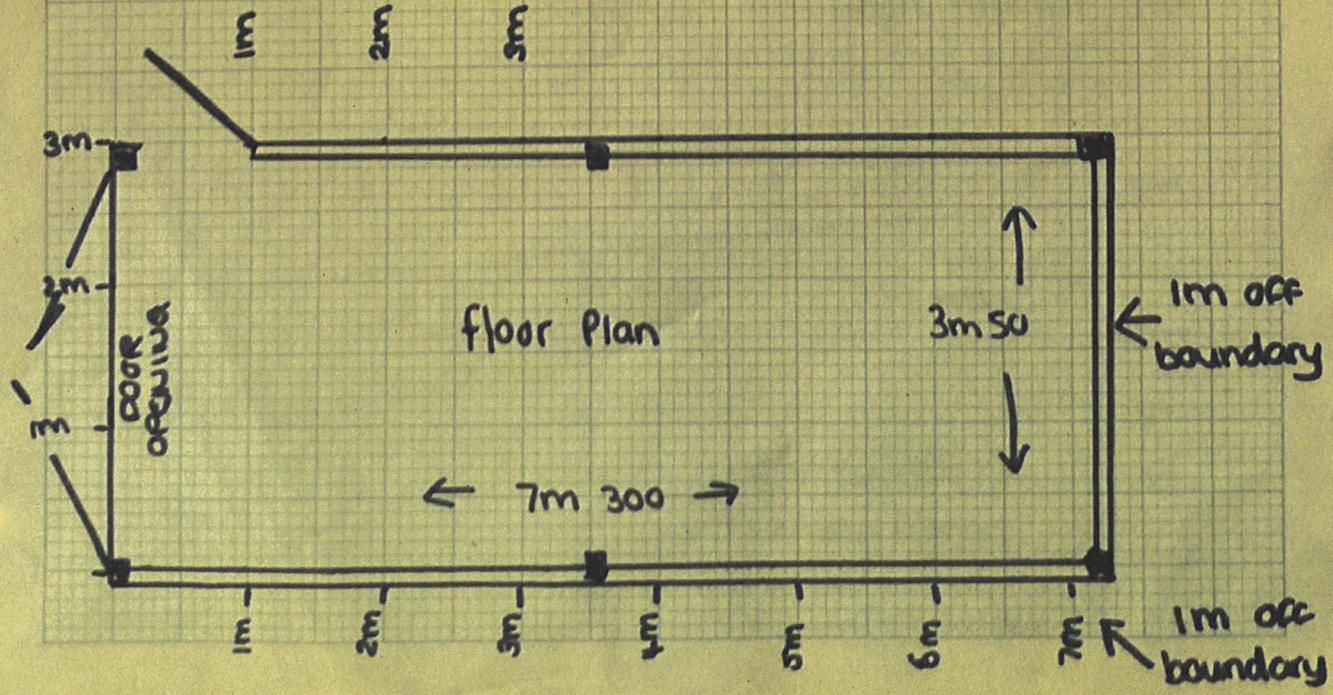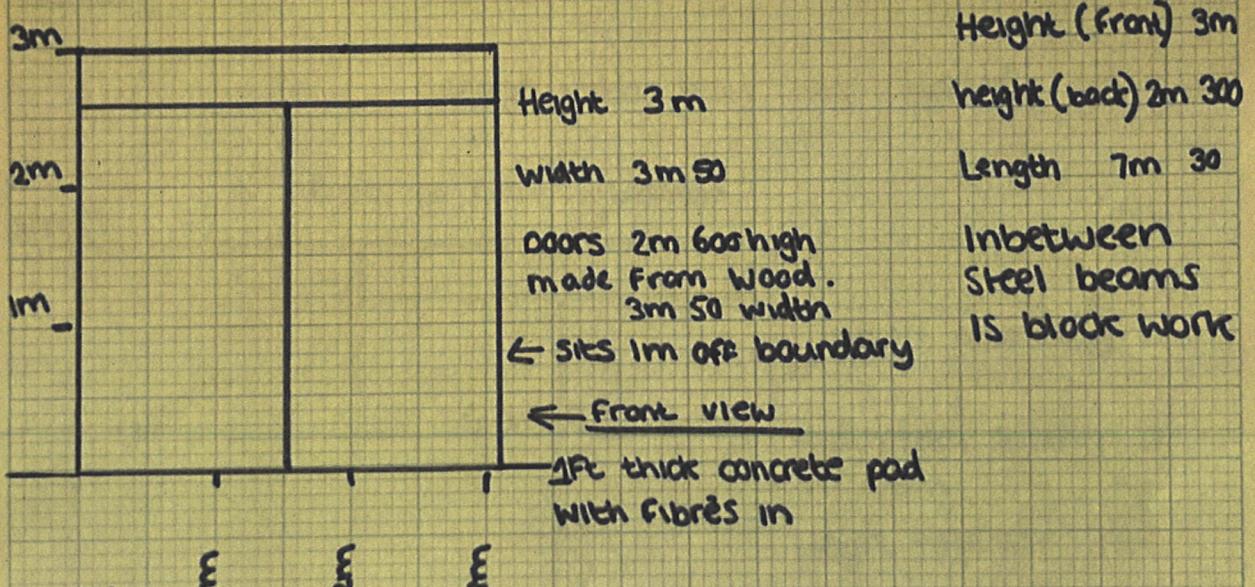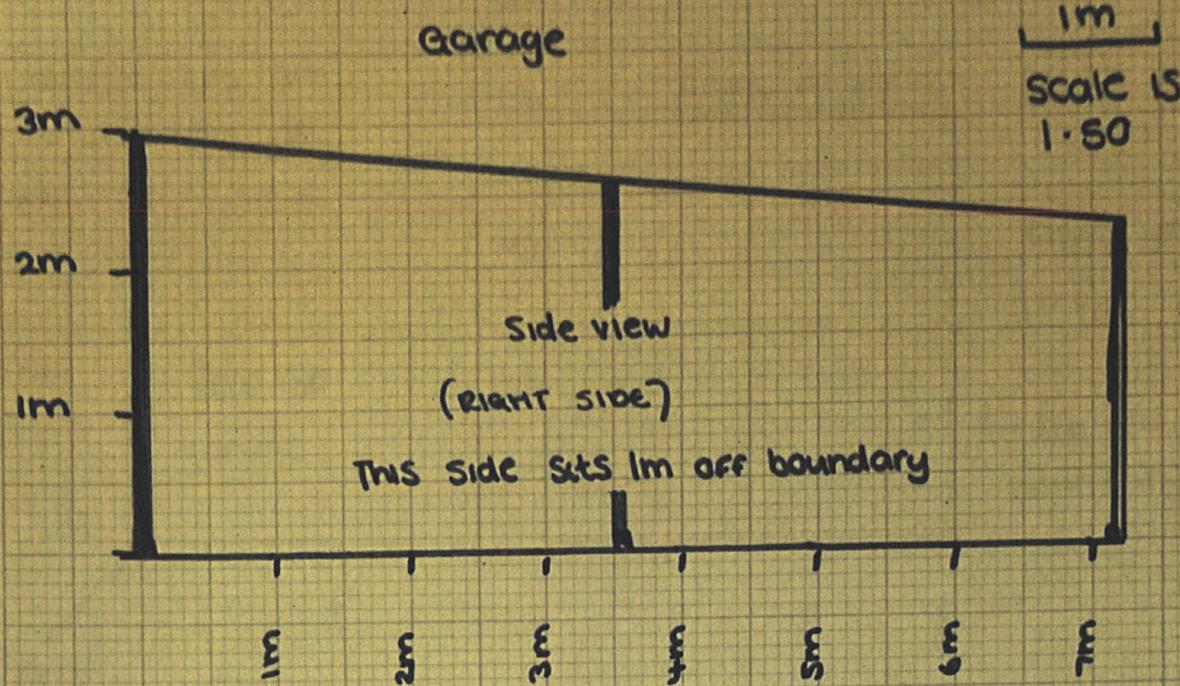


23 Smithfield Road Egham

Collin Banks

23 Smithfield Road Egham

Garage

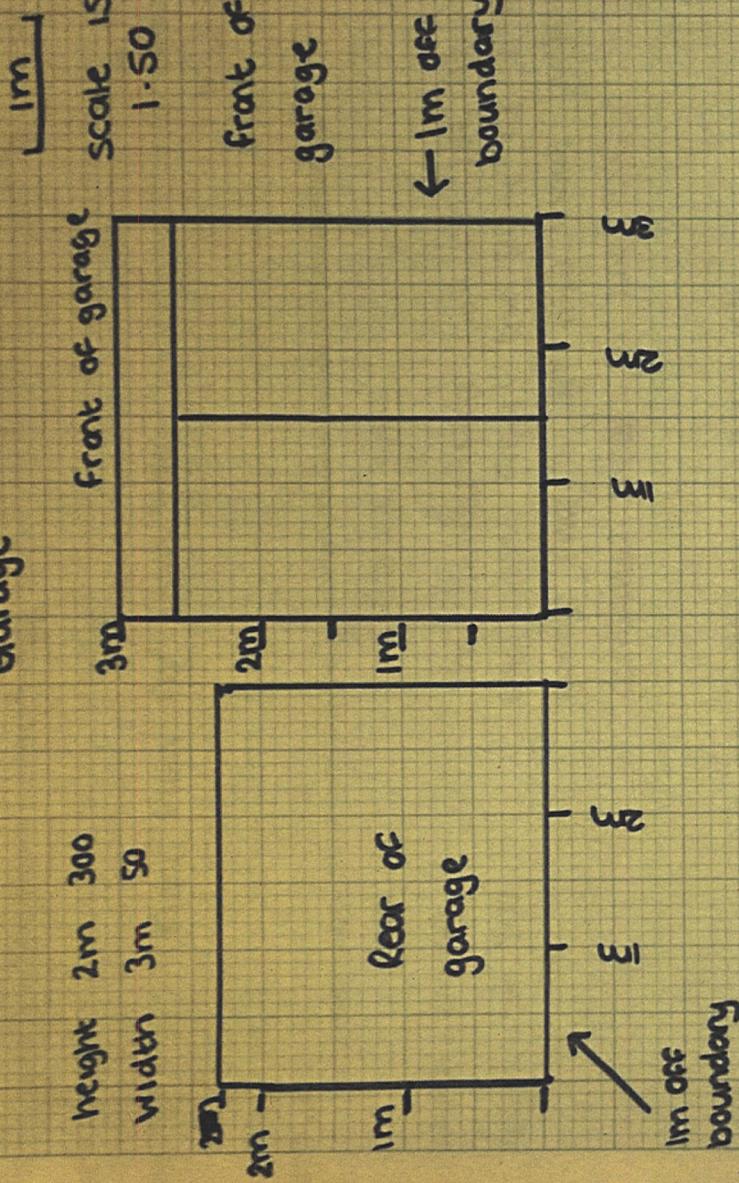

Garage with lean too added.

front of Garage + lean too

