
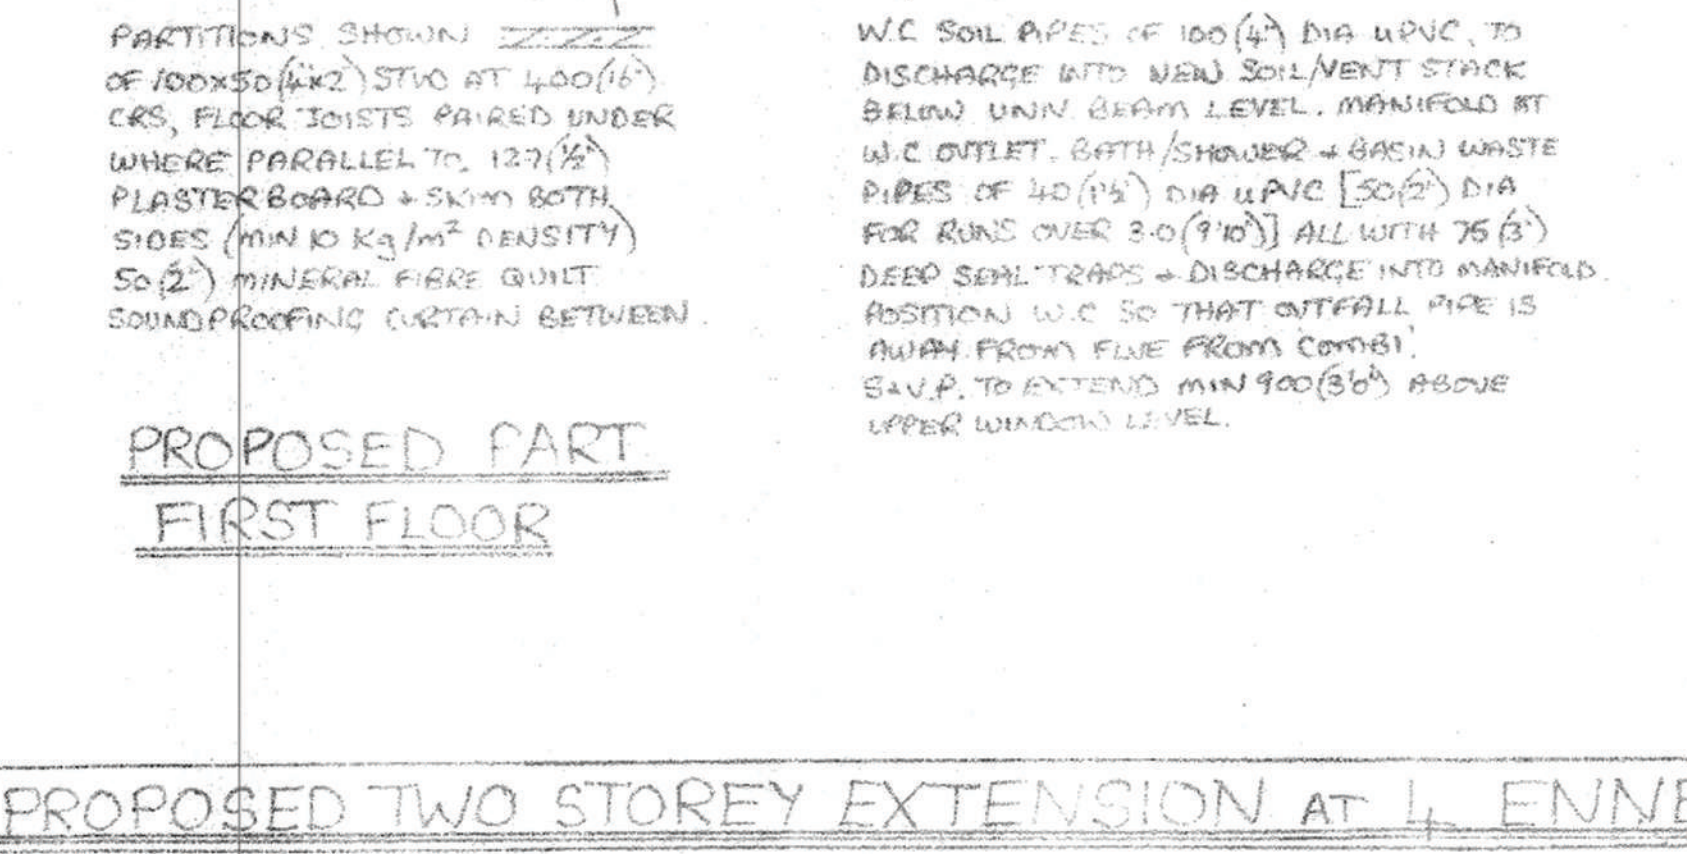
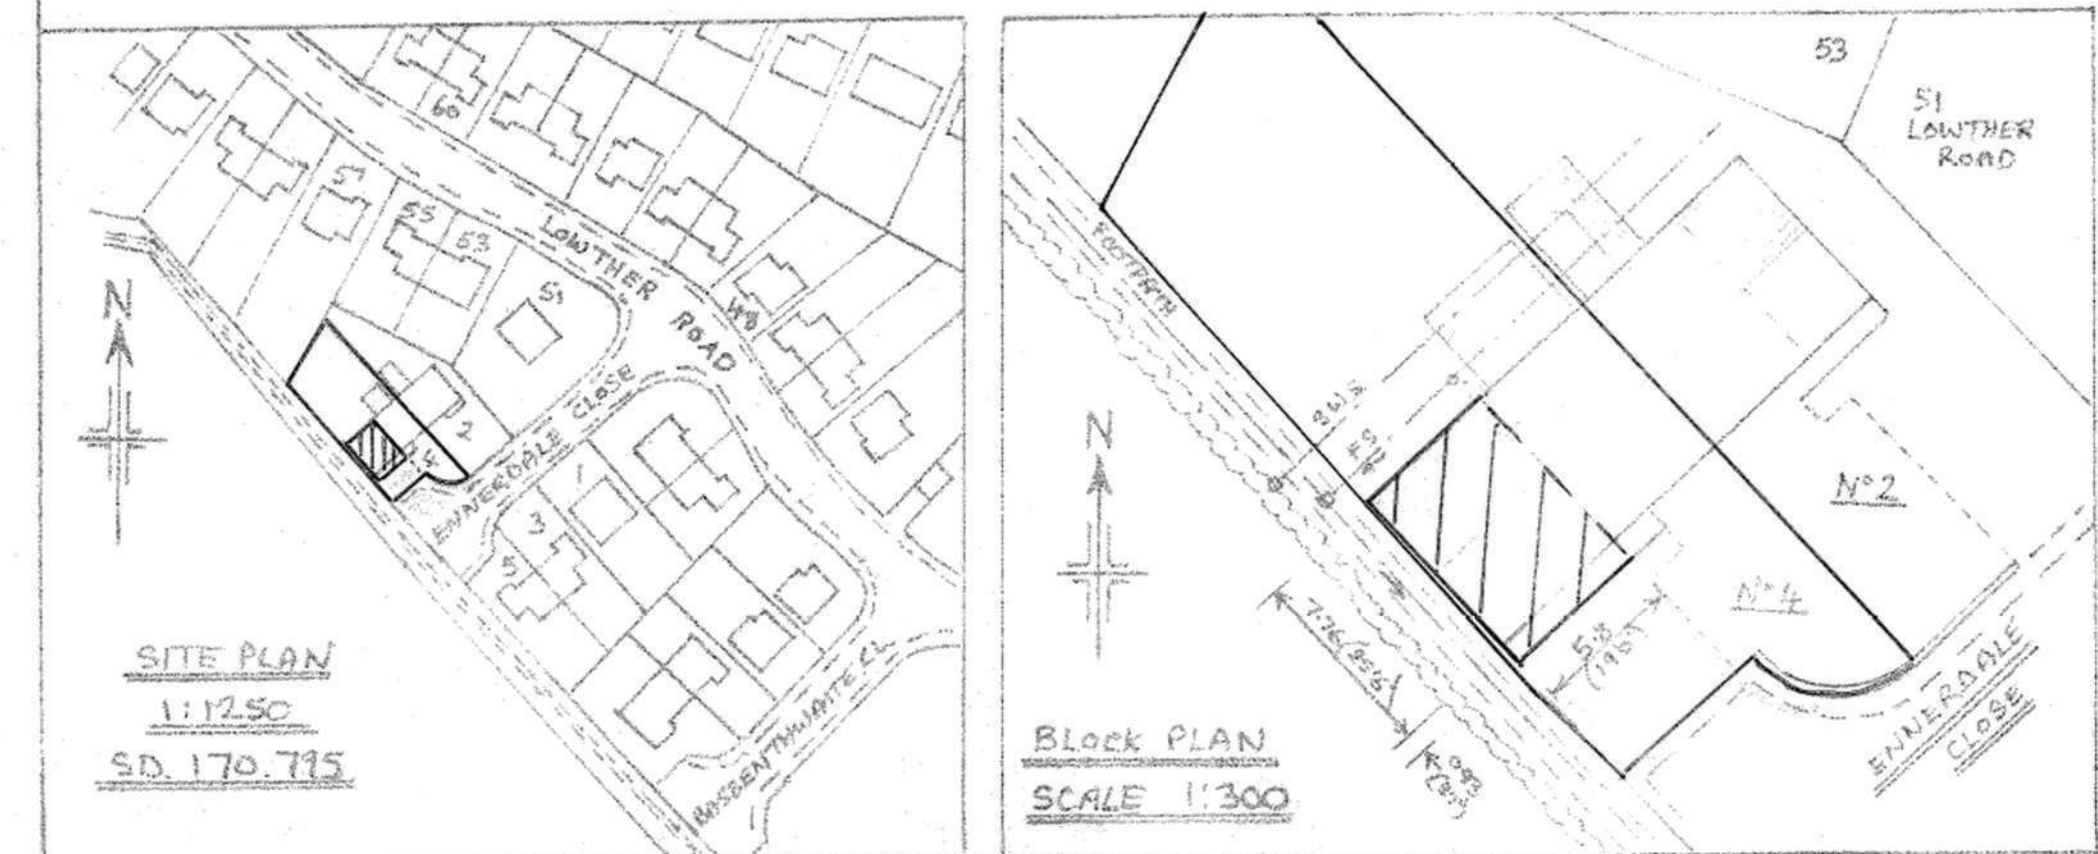
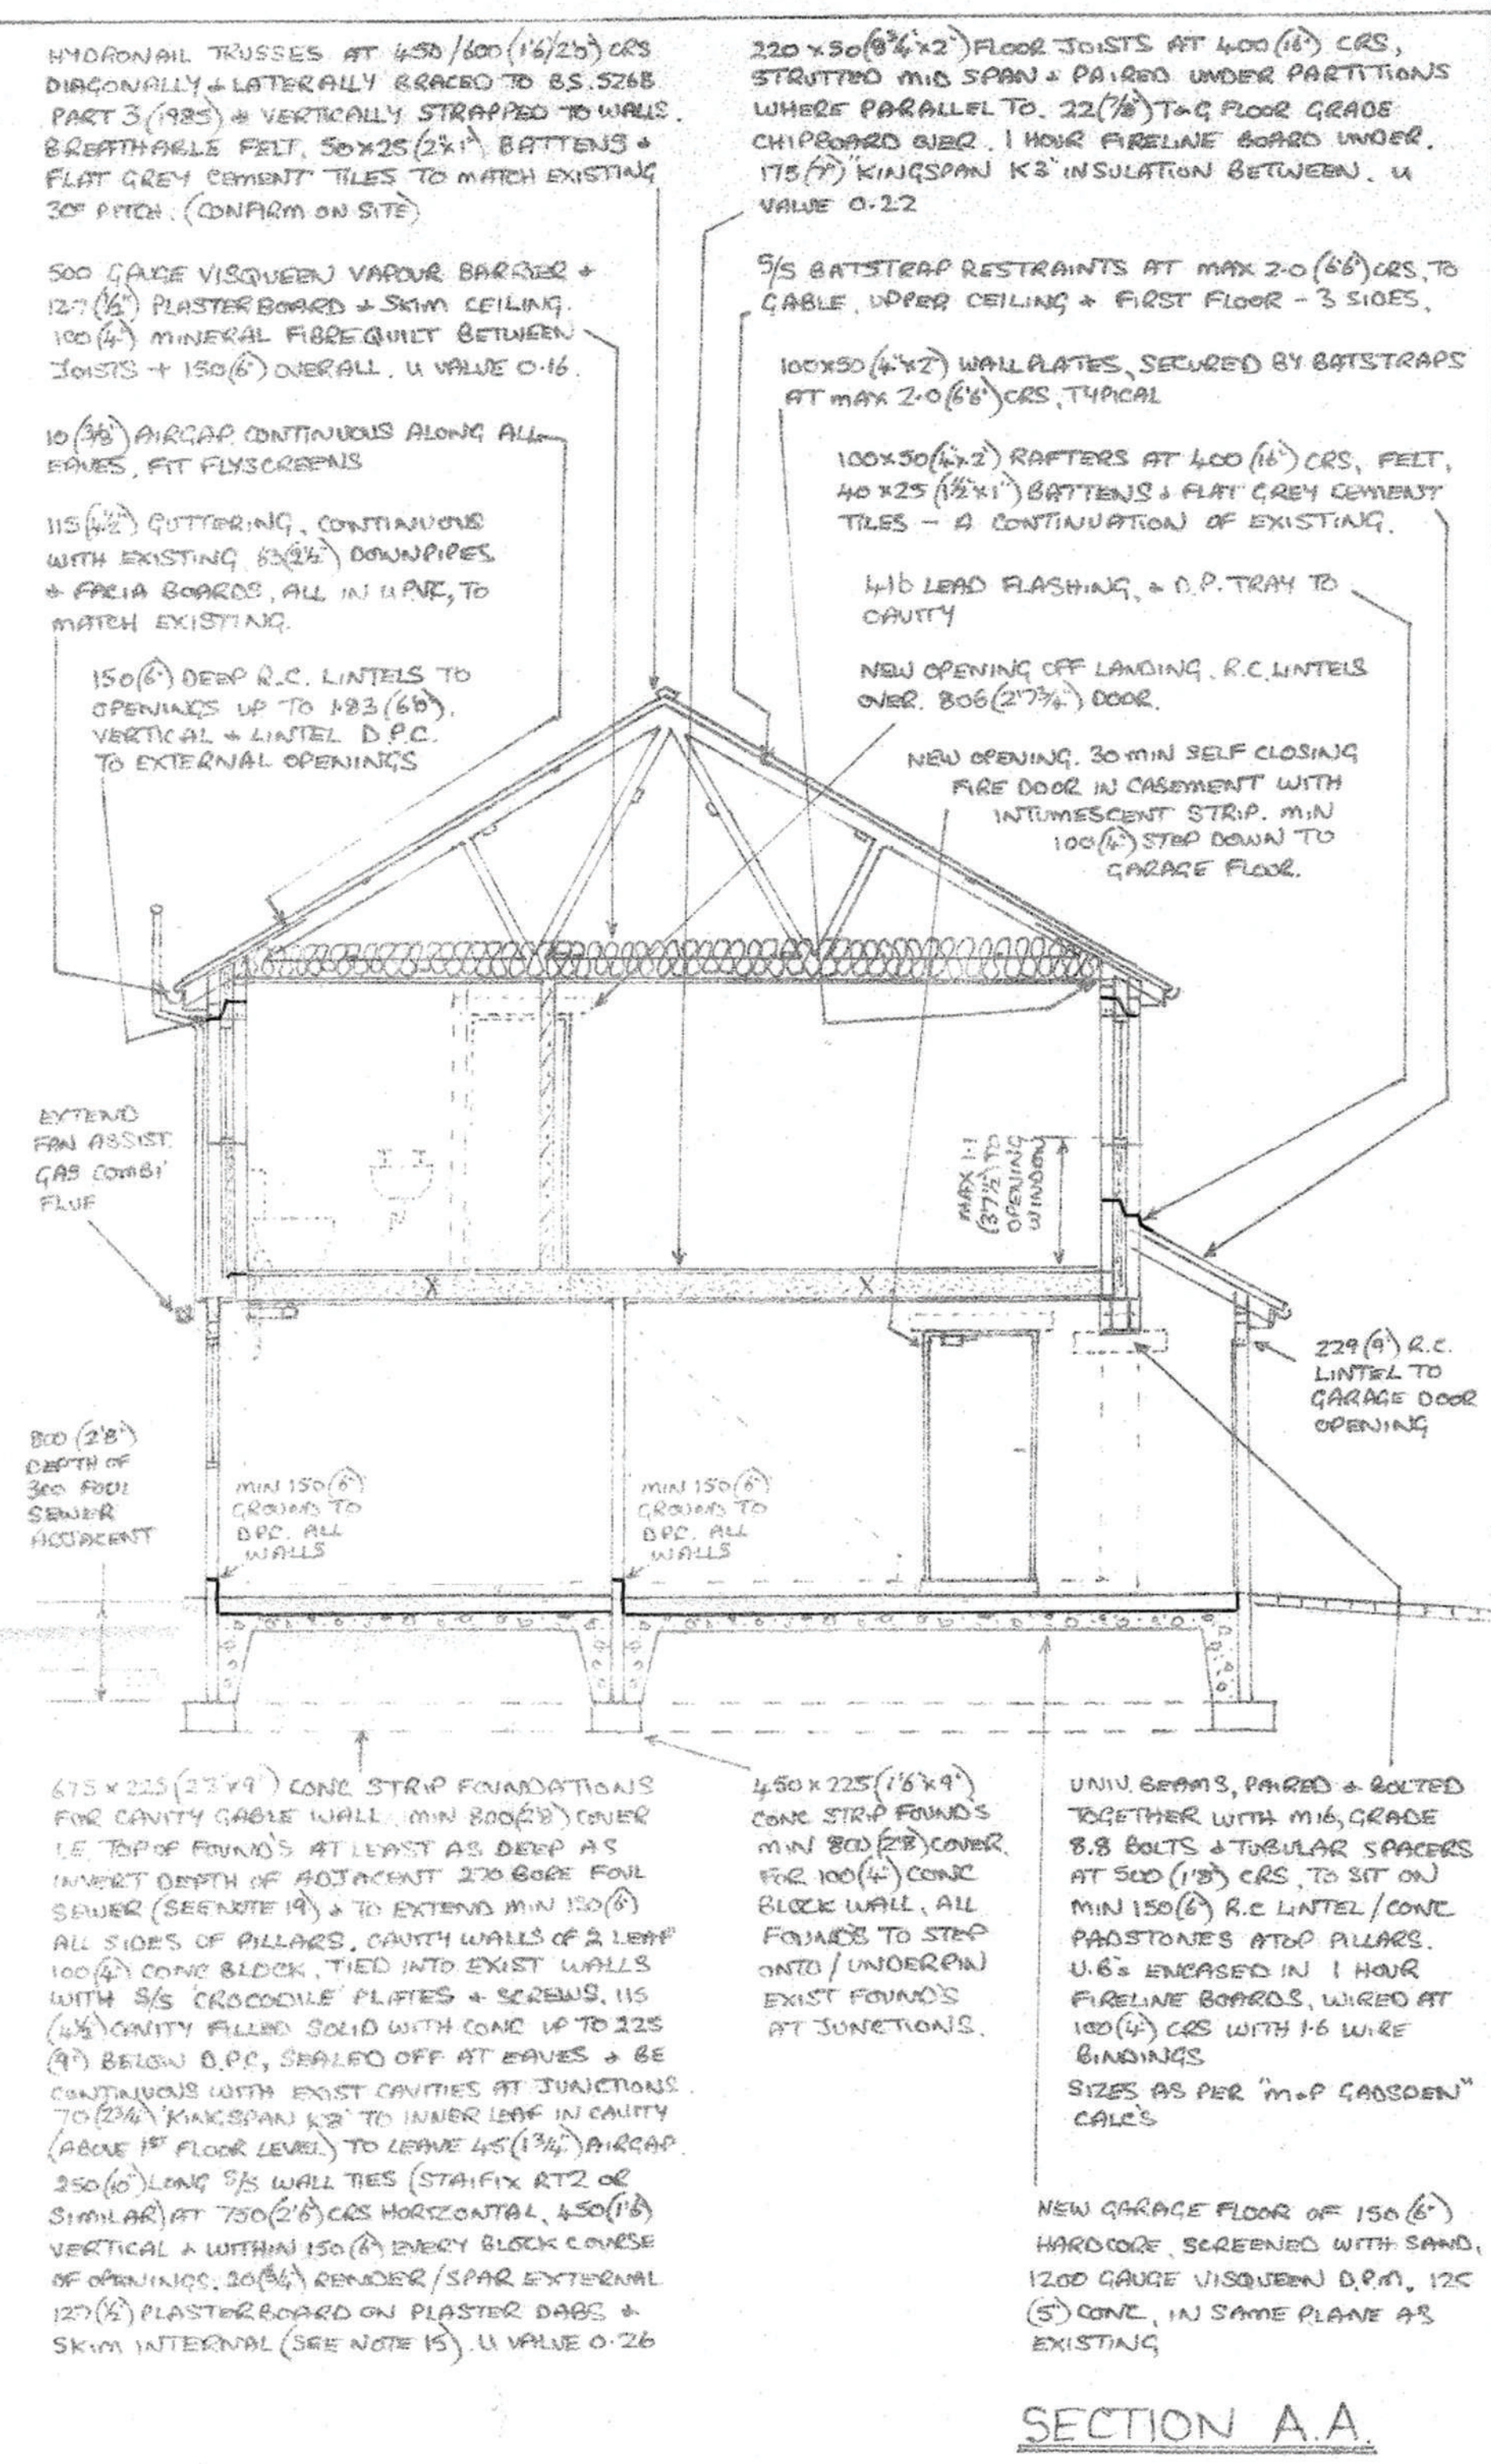
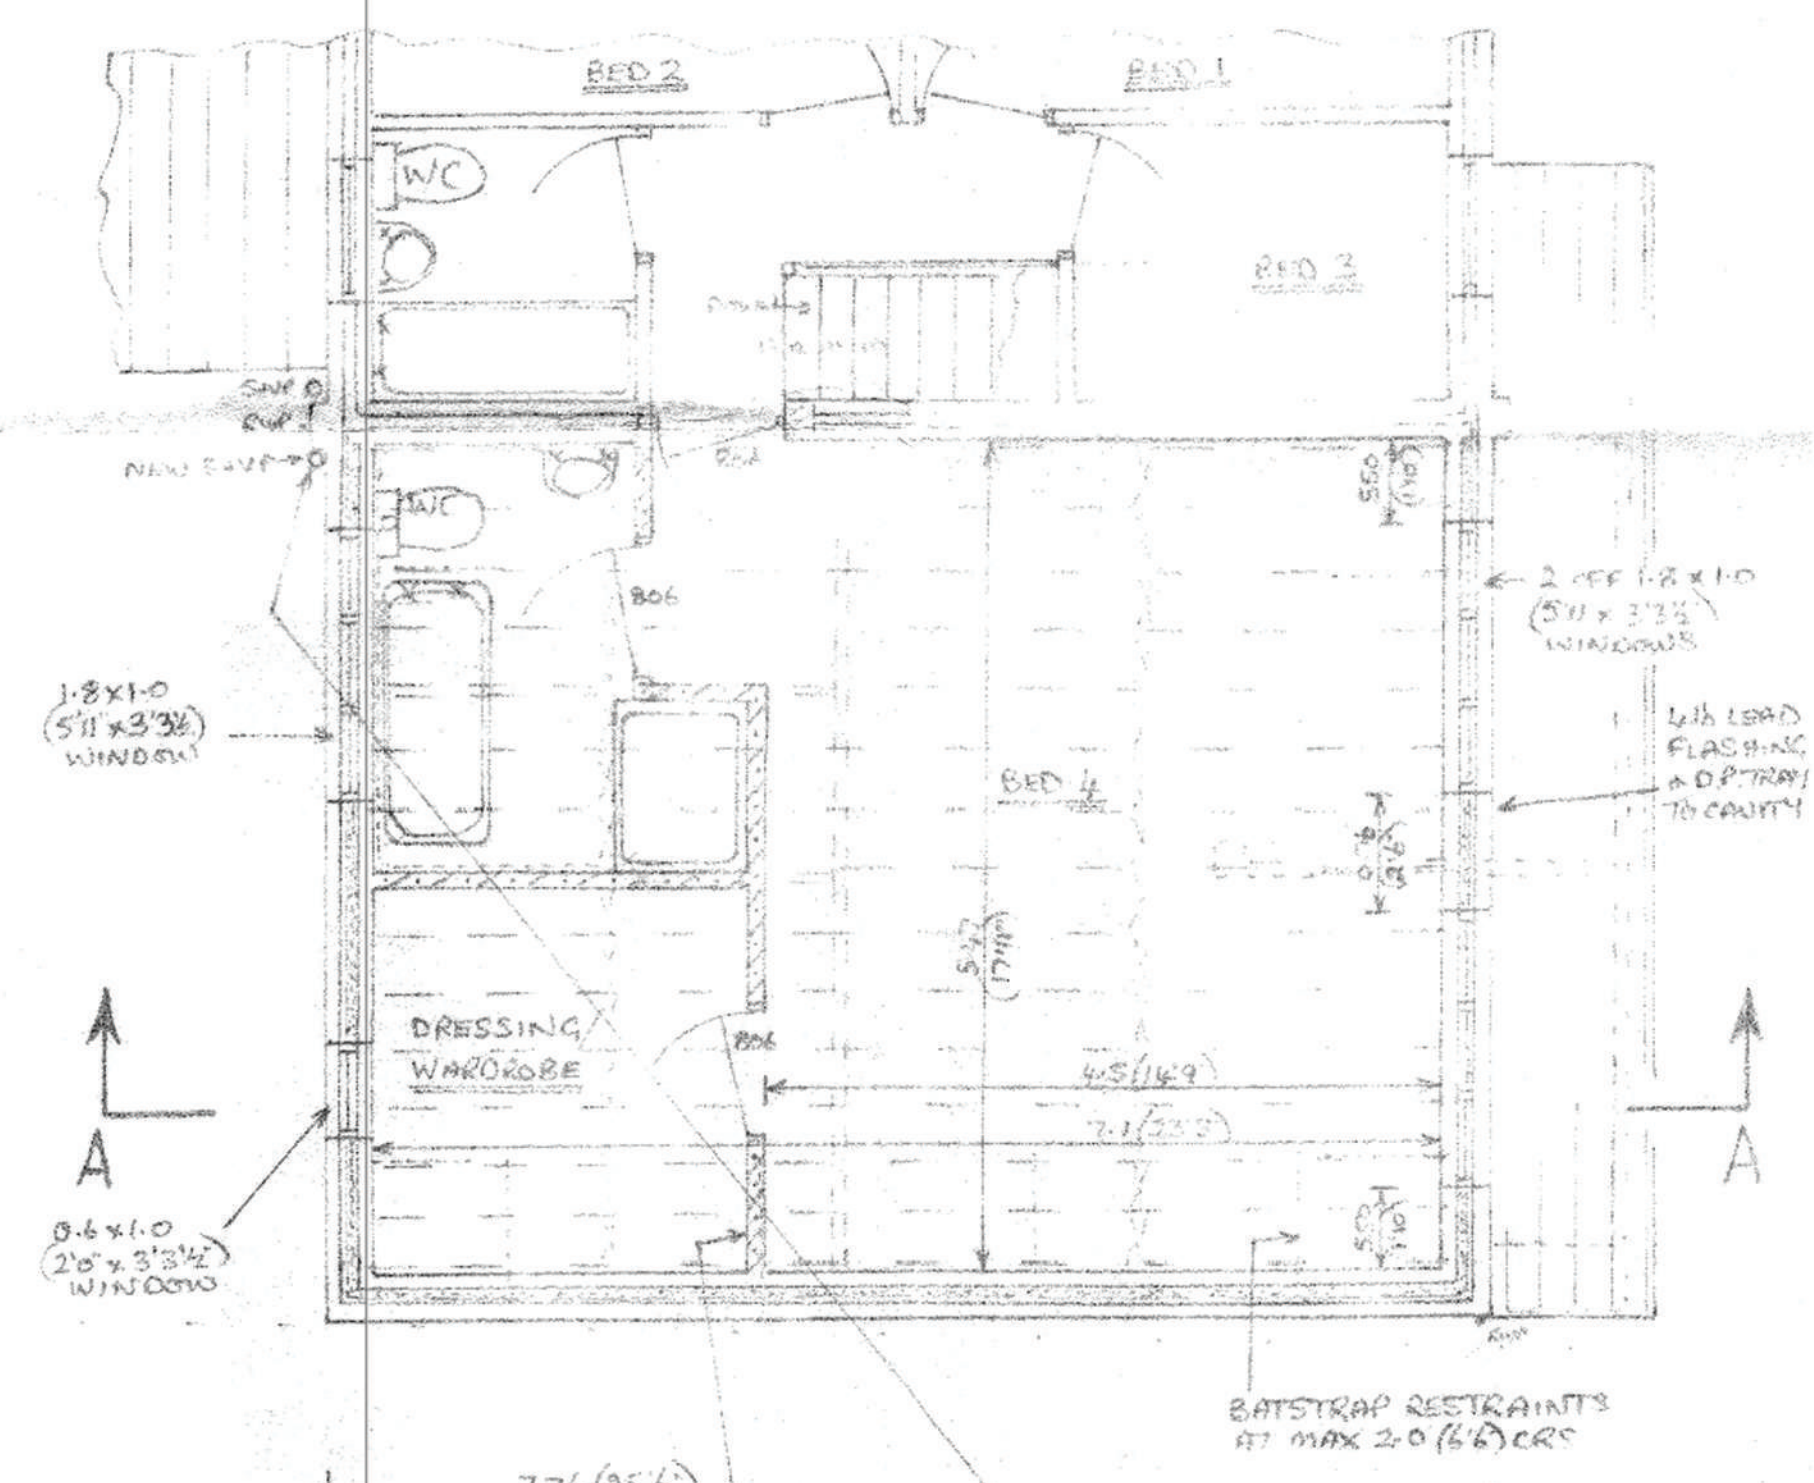
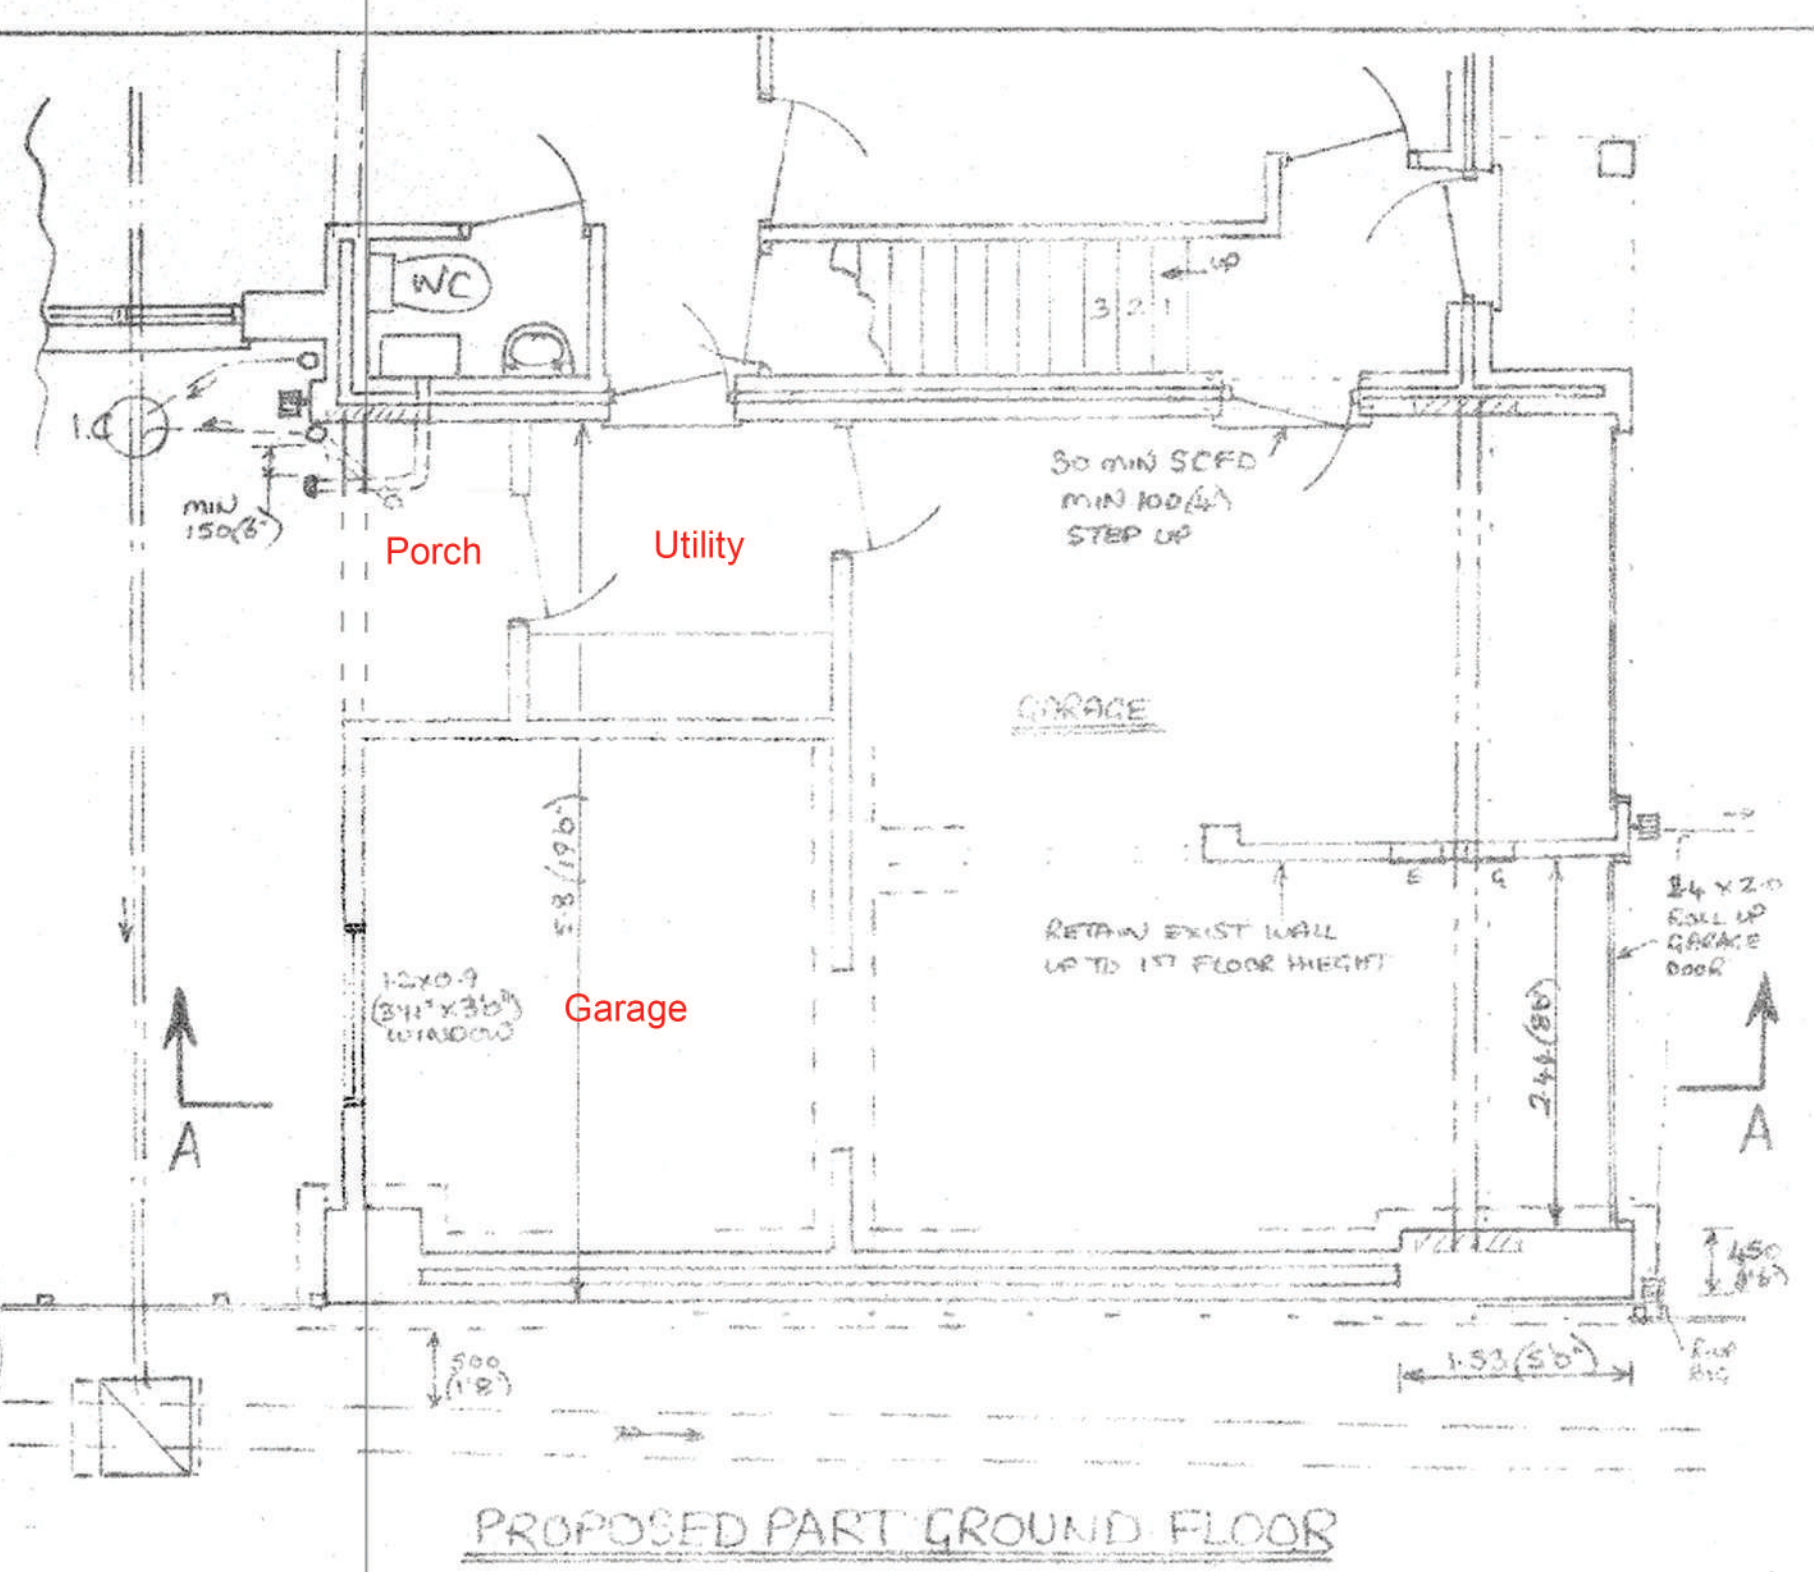
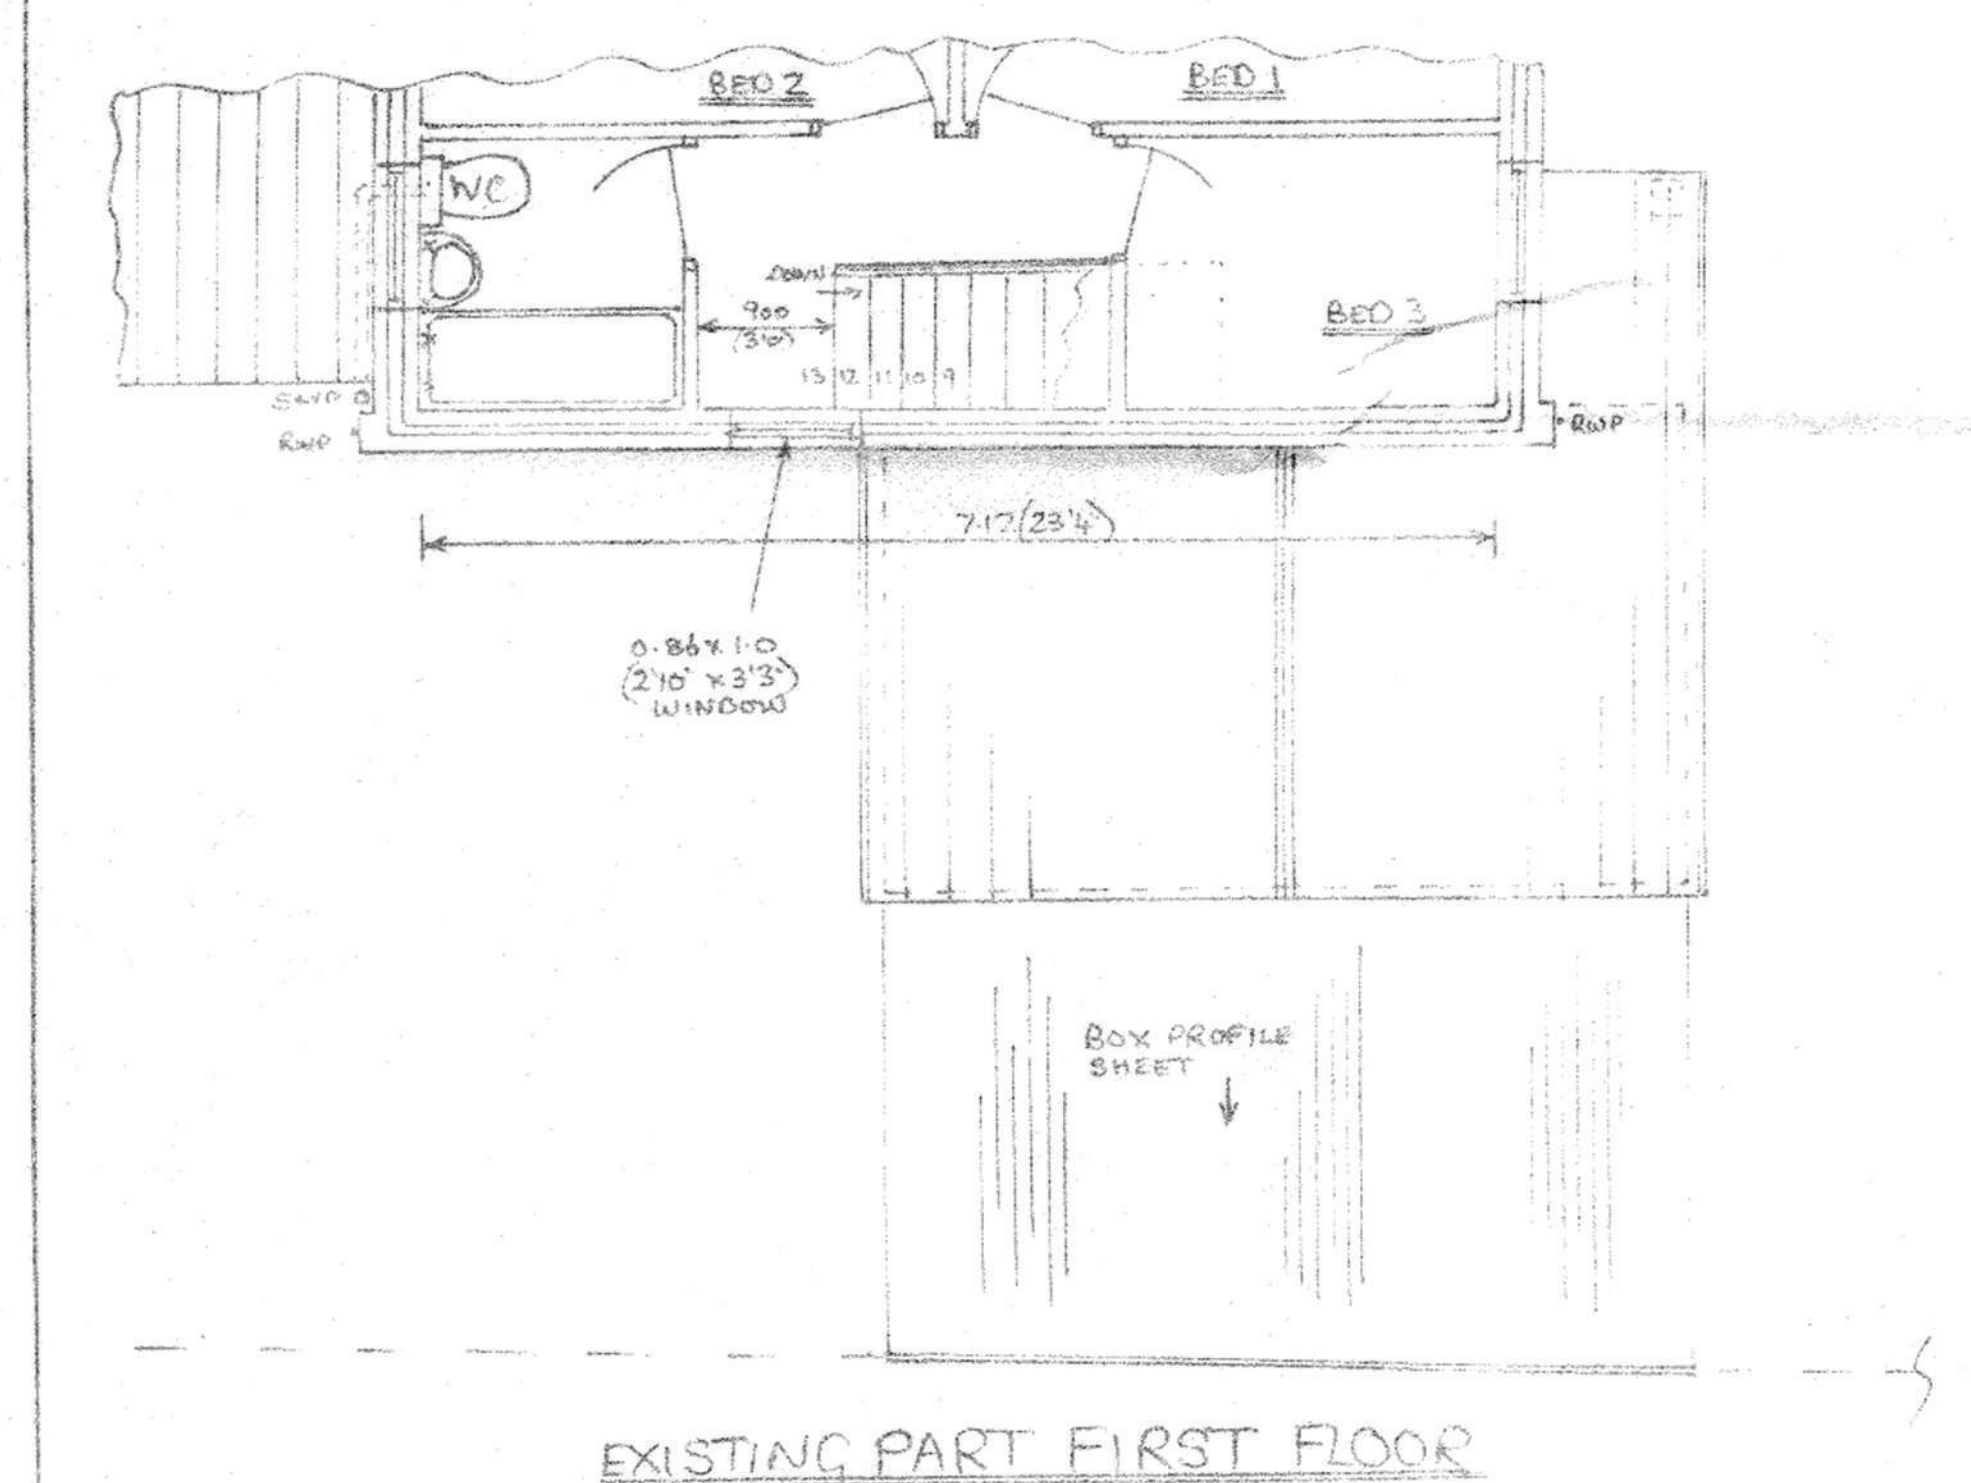


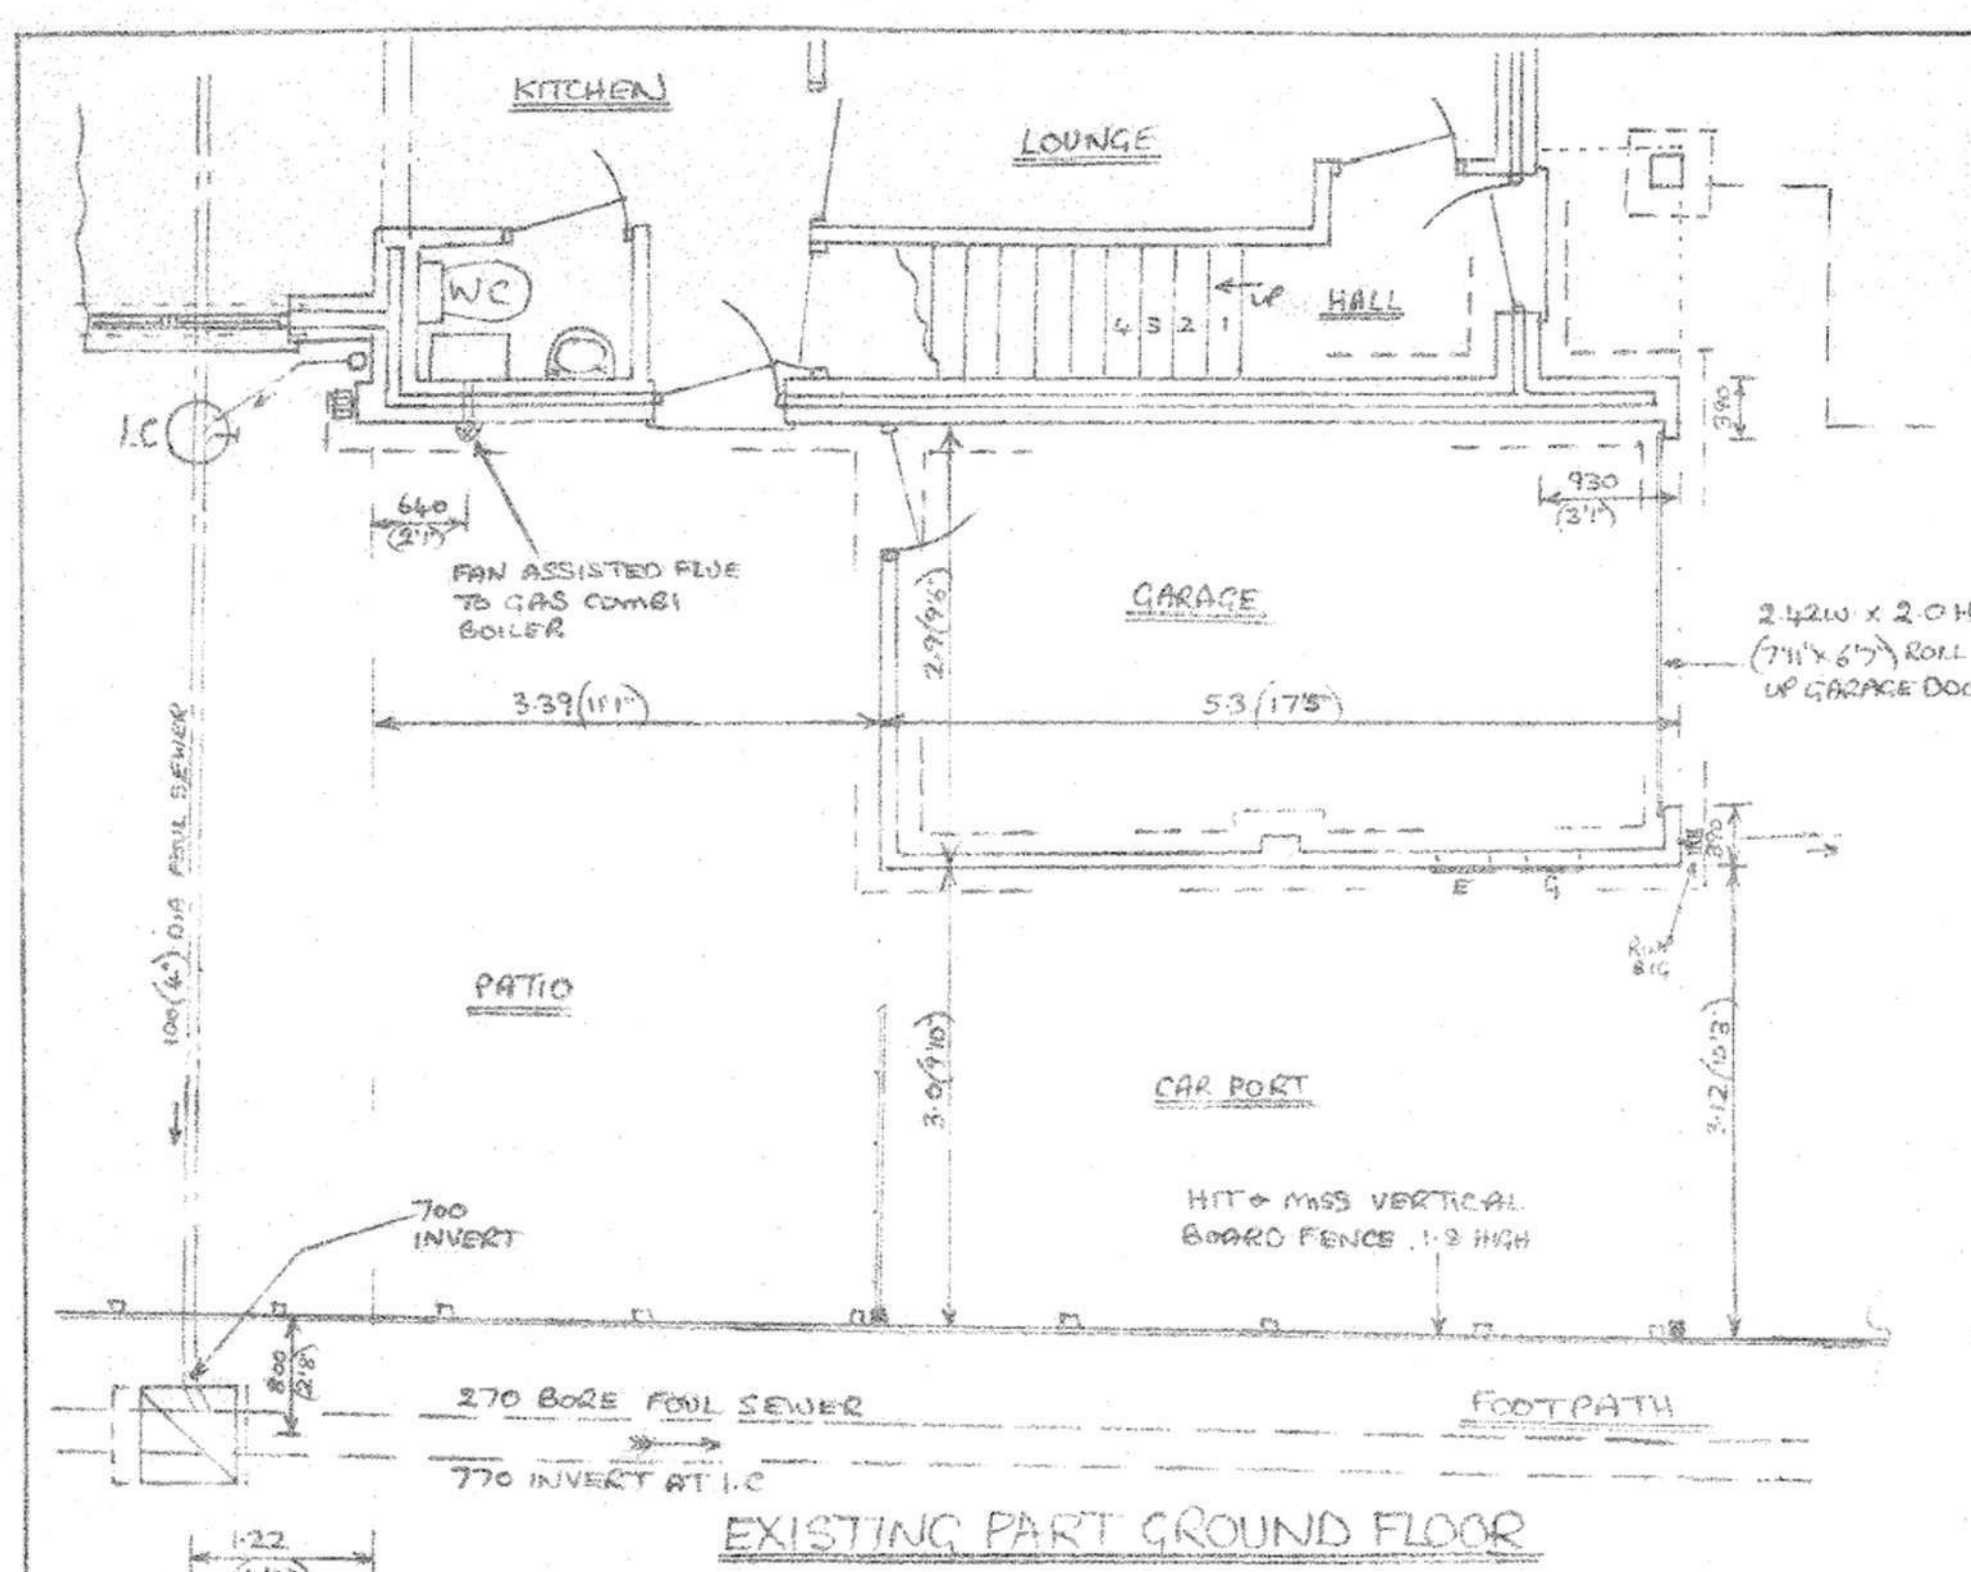

PROPOSED TWO STOREY EXTENSION AT L. ENNERDALE CLOSE, MILLOM, FOR MR. J. MATTERSON.