

Malcolm Jones : PLANNING & DESIGN SERVICE.

Telephone : 01229 824952

07867 501 578


E - mail : maljones2@aol.com

MILLOM RUGBY LEAGUE FOOTBALL CLUB,
DEVONSHIRE ROAD,
MILLOM.

EXISTING ROOF :
CORRUGATED ROOF PANELS ON
A PORTAL FRAME.

EXISTING WINDOWS :
WHITE UPVC & DOUBLE GLAZED.

EXISTING WALLS :
PRE - FABRICATED CONCRETE PANELS /
PART STANDARD BLOCK CONSTRUCTION.

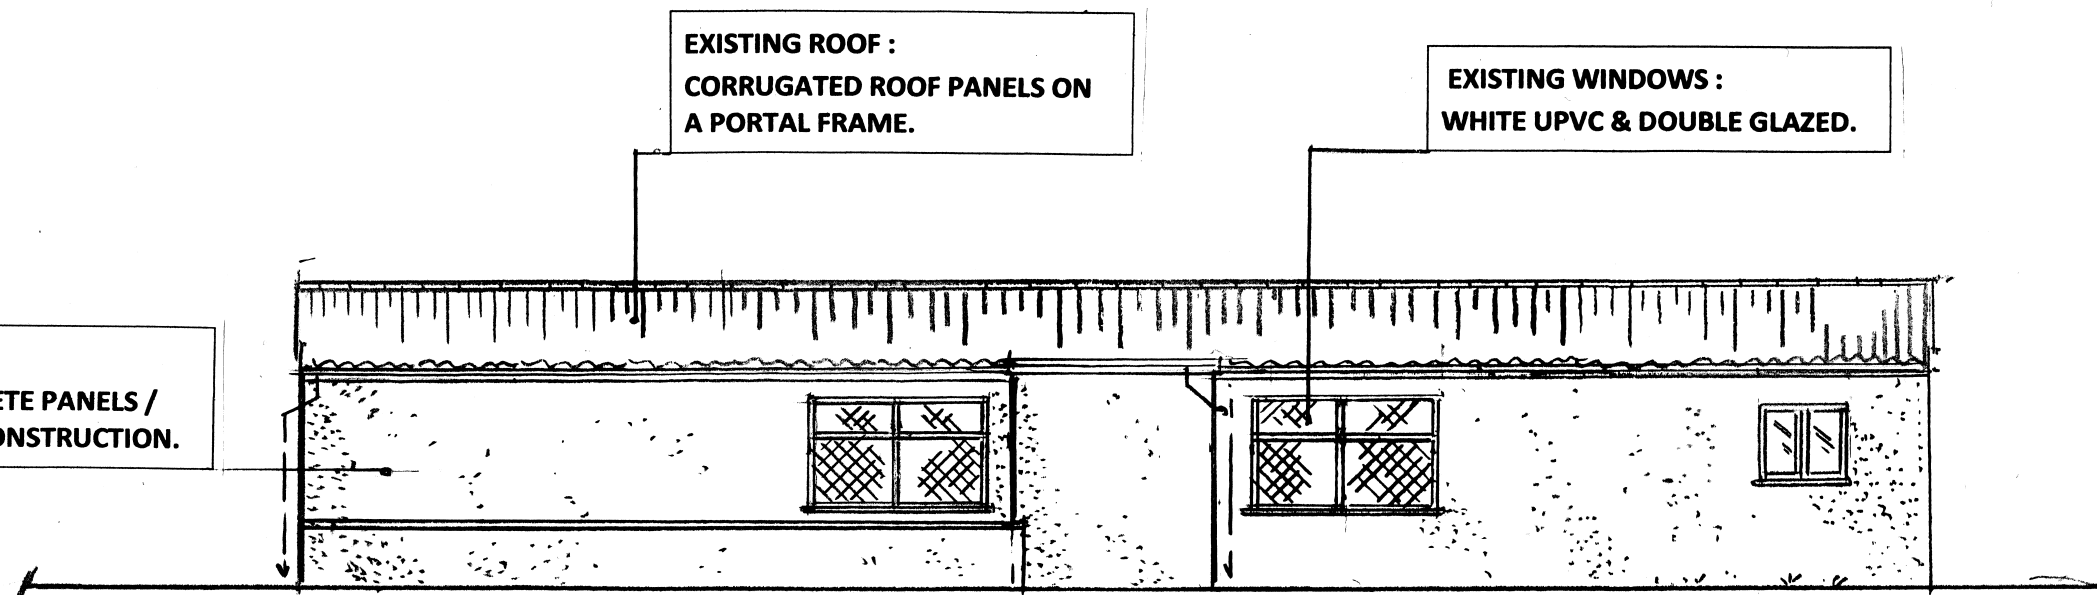


EXISTING REAR ELEVATION.

ROOF COVERING :
" TOPSEAL " G.R.P. TYPE ROOF FINISH.
LAID OVER 9 THK MIN. WEATHERBONDED PLYWOOD /
VAPOUR BARRIER.

PROPOSED WINDOWS :
WHITE UPVC & DOUBLE GLAZED.

PROPOSED WALLS :
STANDARD CAVITY BLOCK WALL
CONSTRUCTION

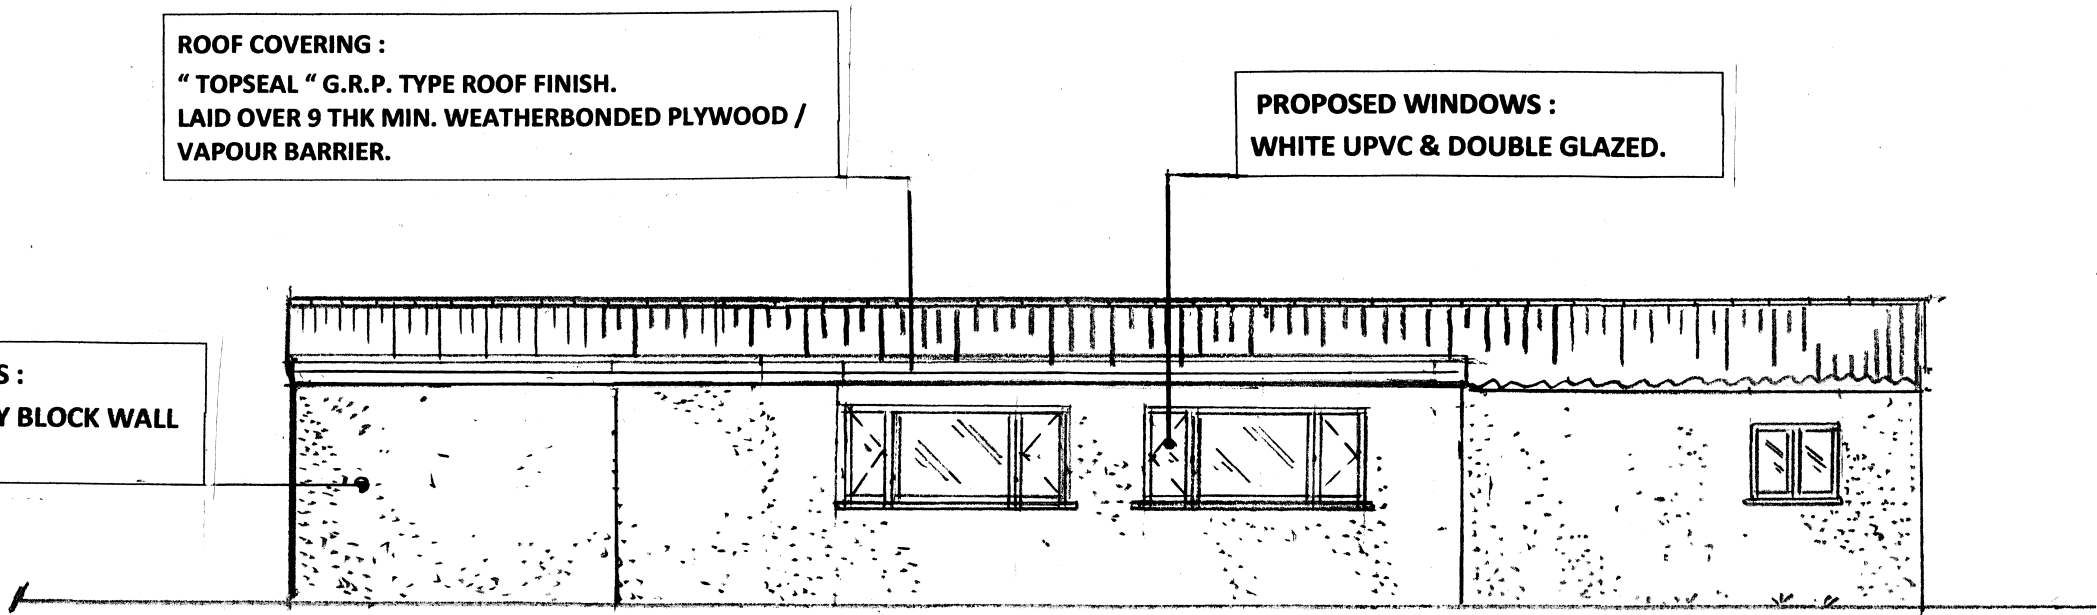

PROPOSED REAR ELEVATION.