



EXISTING SIDE (S)

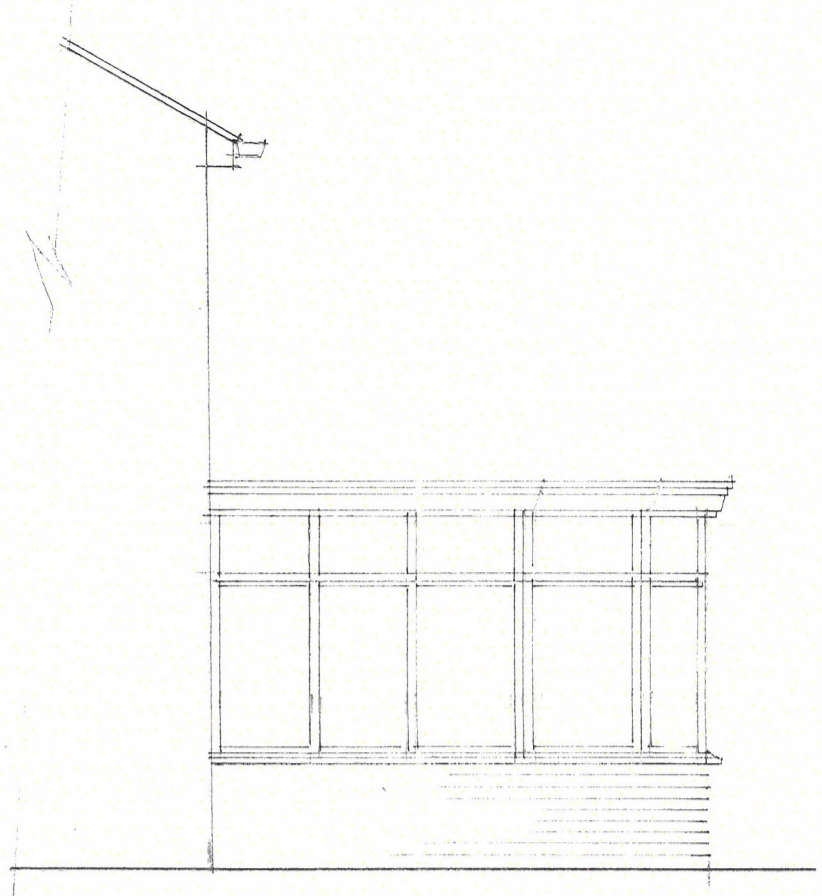

EXISTING SIDE (N)

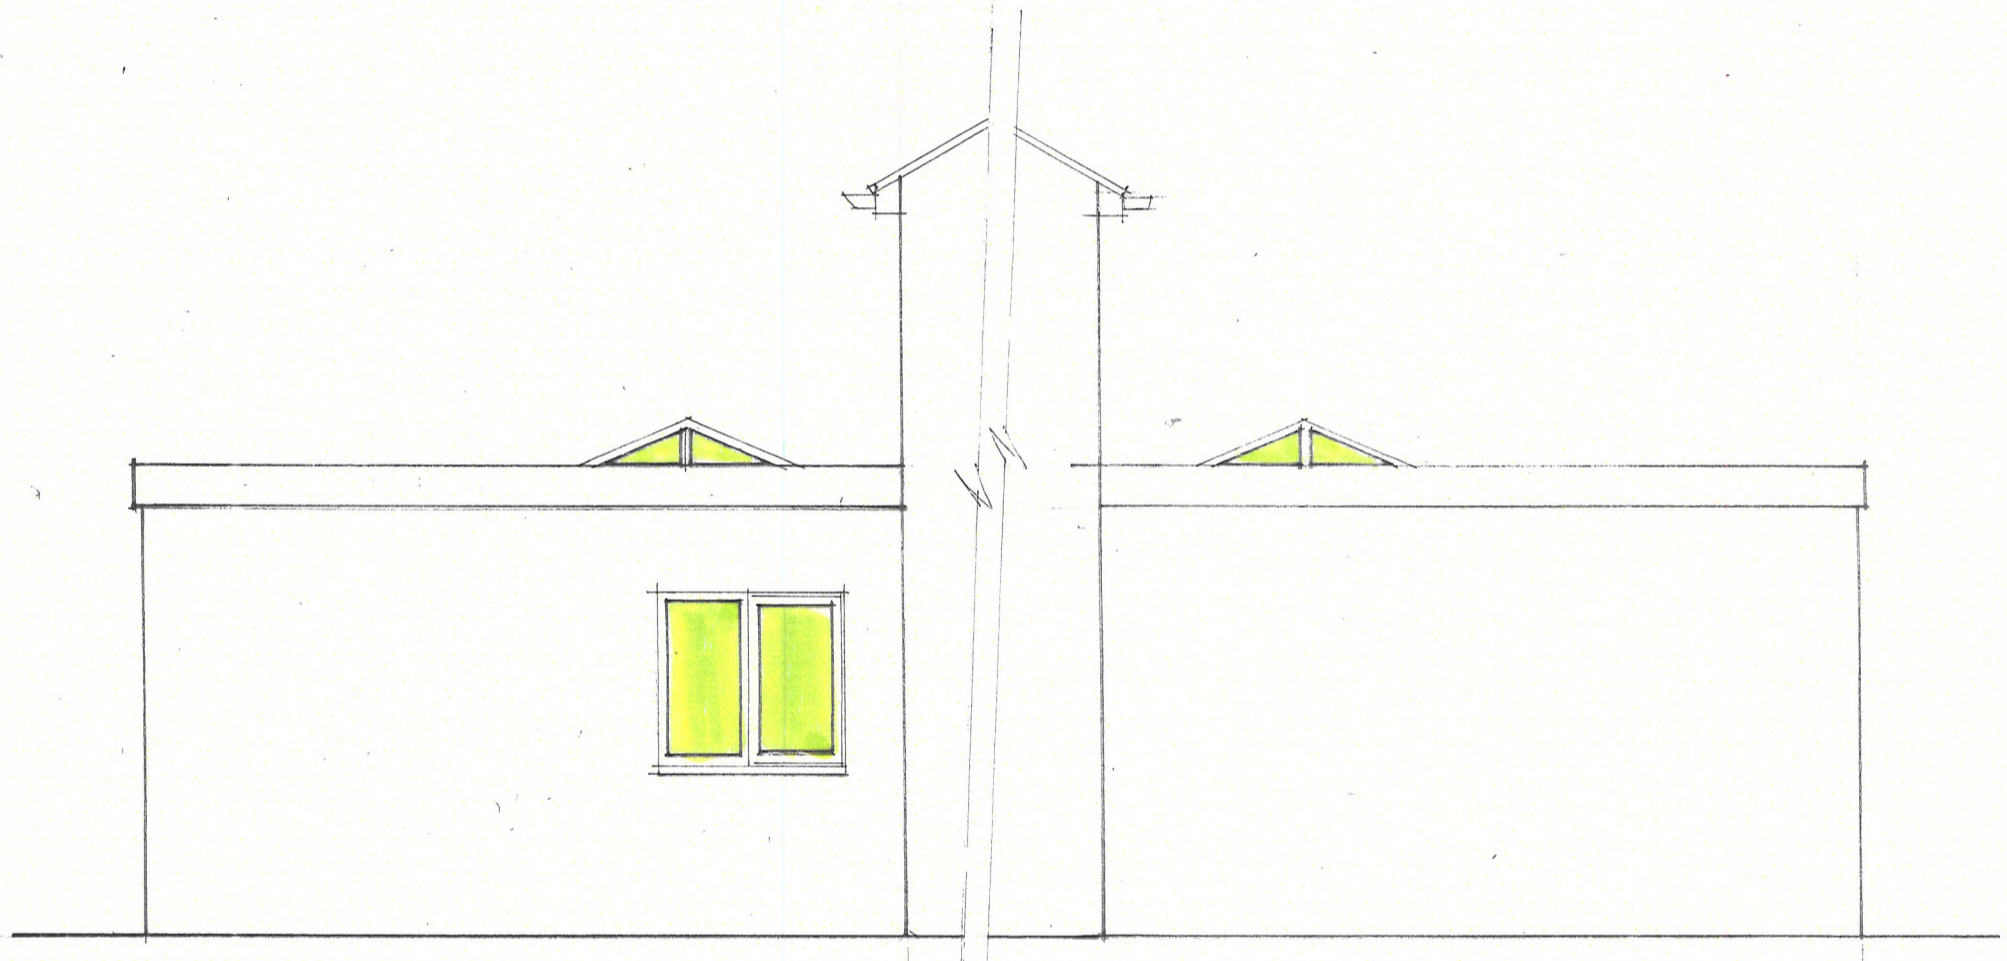

PROPOSED SIDE (S)

PROPOSED SIDE (N)

REAR SINGLE STOREY EXTENSION FOR LOUNGE, PLAYROOM, UTILITY & WC  
1 ROUND CLOSE, MORESBY PARKS CA28 8XF FOR MR & MRS A NOBLE

ELEVATIONS

SCALE 1:50 @ A3

APRIL 2022

AN/2