



EXISTING SITE LAYOUT PLAN
Scale 1:500

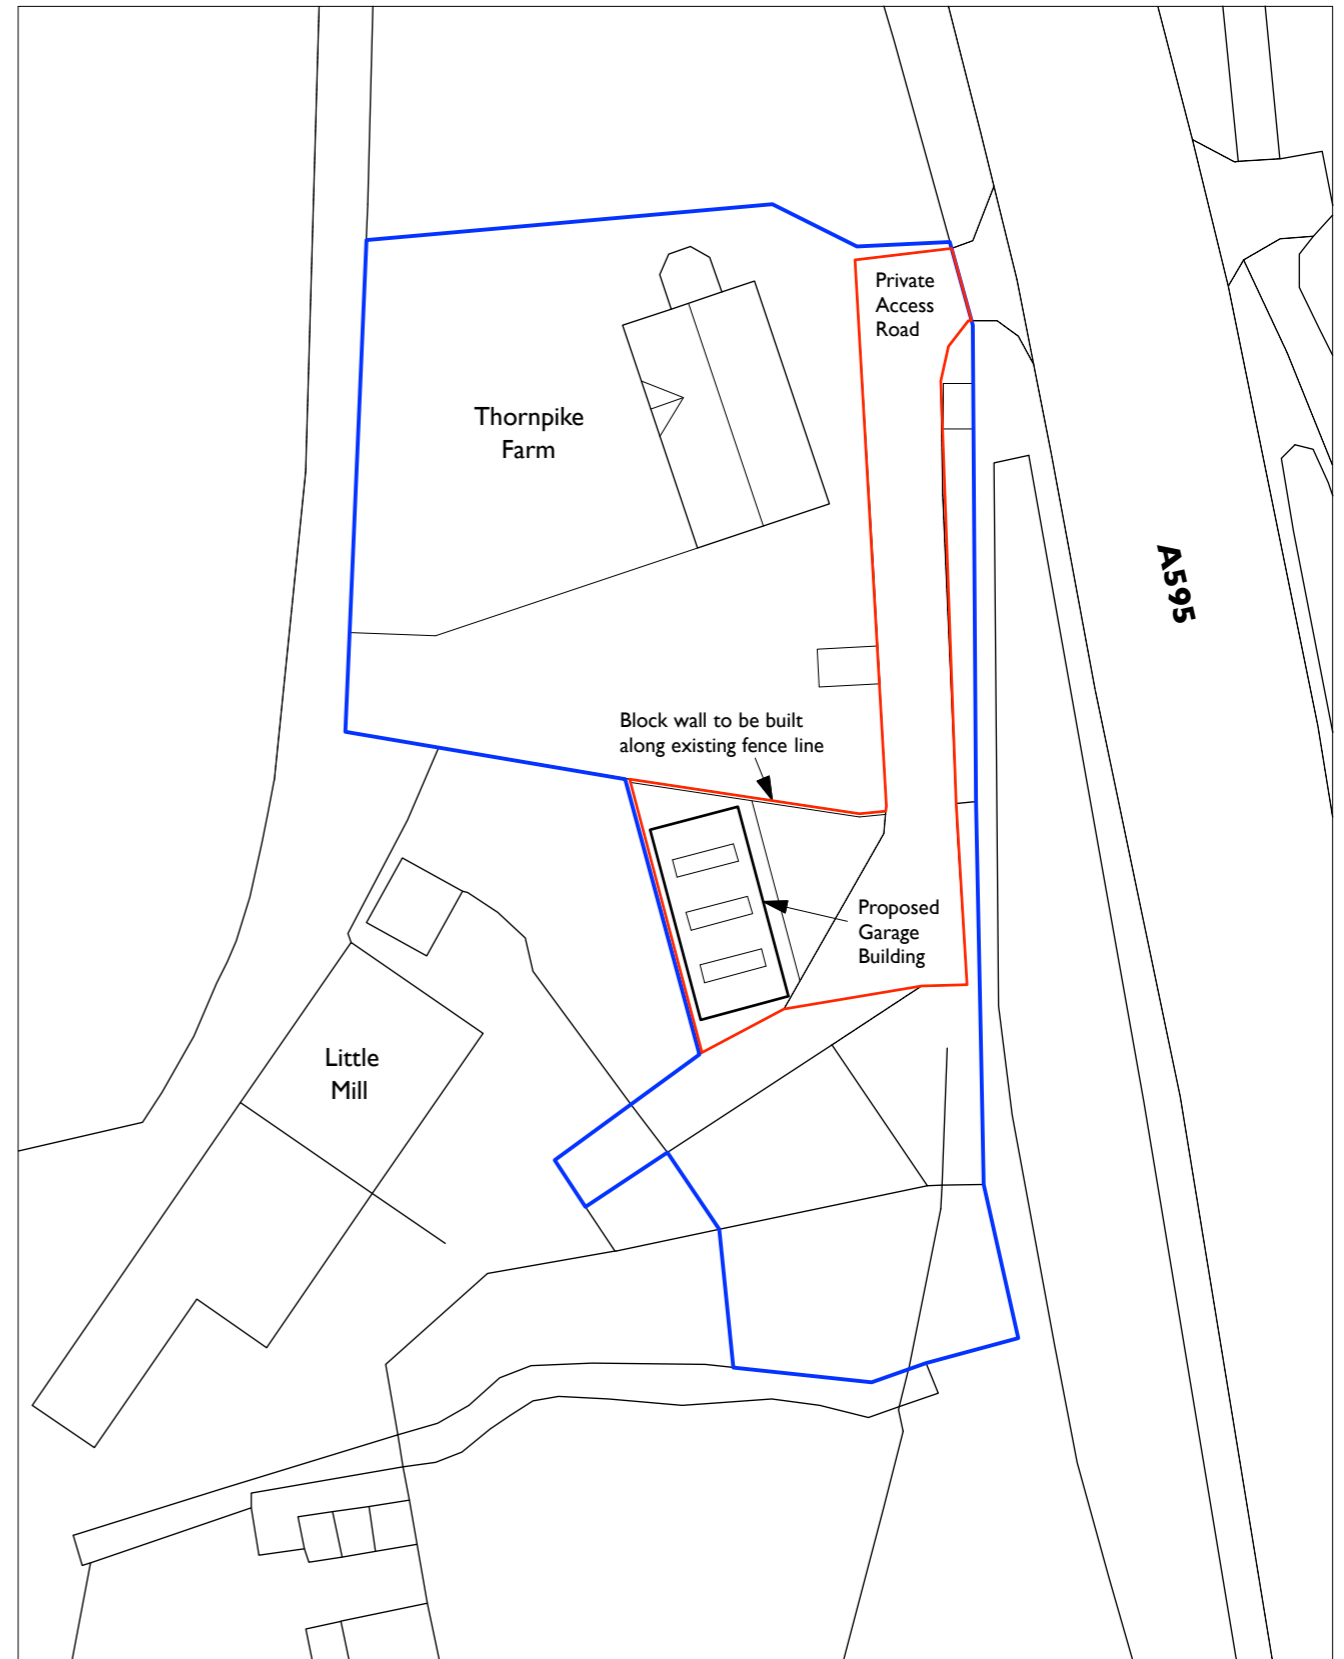

PROPOSED SITE LAYOUT PLAN
Scale 1:500

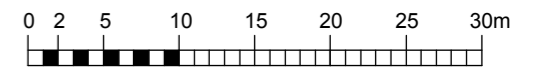

Rev A: Red and Blue Boundary Lines Amended

Client :	Mr Henderson	Project No :	5625
Project :	Erection of a steel frame garage at Thornpike Farm, Little Mill, Egremont	Dwg No :	02
Drawing Title :	Existing and Proposed Site Layout Plans	Rev :	A
		Date :	12/07/2021
		Scale :	1:500 on A3

Day Cummins Ltd
Architects & Surveyors
Lakeland Business Park
Cockermouth
Cumbria CA13 0QT
Tel: 01900 820700
Fax: 01900 820701
www.day-cummins.co.uk

DAY CUMMINS