




elevation A

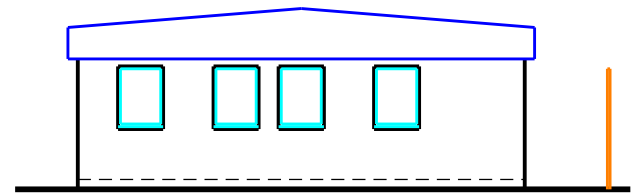

elevation B

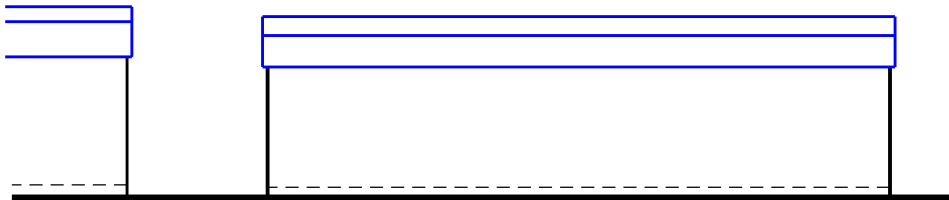

elevation C

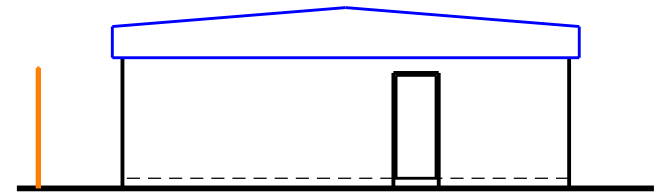

elevation D

SCALE 0 1m 2m 3m 4m 5m 10m 15m 20m 25m 30m 35m

This scheme is subject to town planning and all other necessary consents.

Rev 01 dec 2020 First issue

Dimensions, area and levels where given are only approximate and subject to site survey. All dimensions are to be checked on site. Any discrepancies or variations are to be reported to the client before work commences. Figured dimensions only are to be taken from this drawing.

This drawing is to be read in conjunction with all relevant consultants' and/or specialists drawings/documents and any discrepancies or variations are to be notified to the client before the affected work commences.

Client **Whitehaven RLFC**

Scale: 1:100 @ A3/1:50 @ A1

Job Title Proposed extension to existing function room at the Recreation Ground, Whitehaven to provide a new kitchen and toilets plus a link to the existing Function Suite

Date: dec 2020 Drawn:

Drawing Title

Job No: Drwg No: Rev:

Existing elevations

262 02001 01

Richard J Lindsay
2 Calva House
Calva Brow
Workington
C14 1DE
email: richard46@aim.com
Mob : 07921 949618