



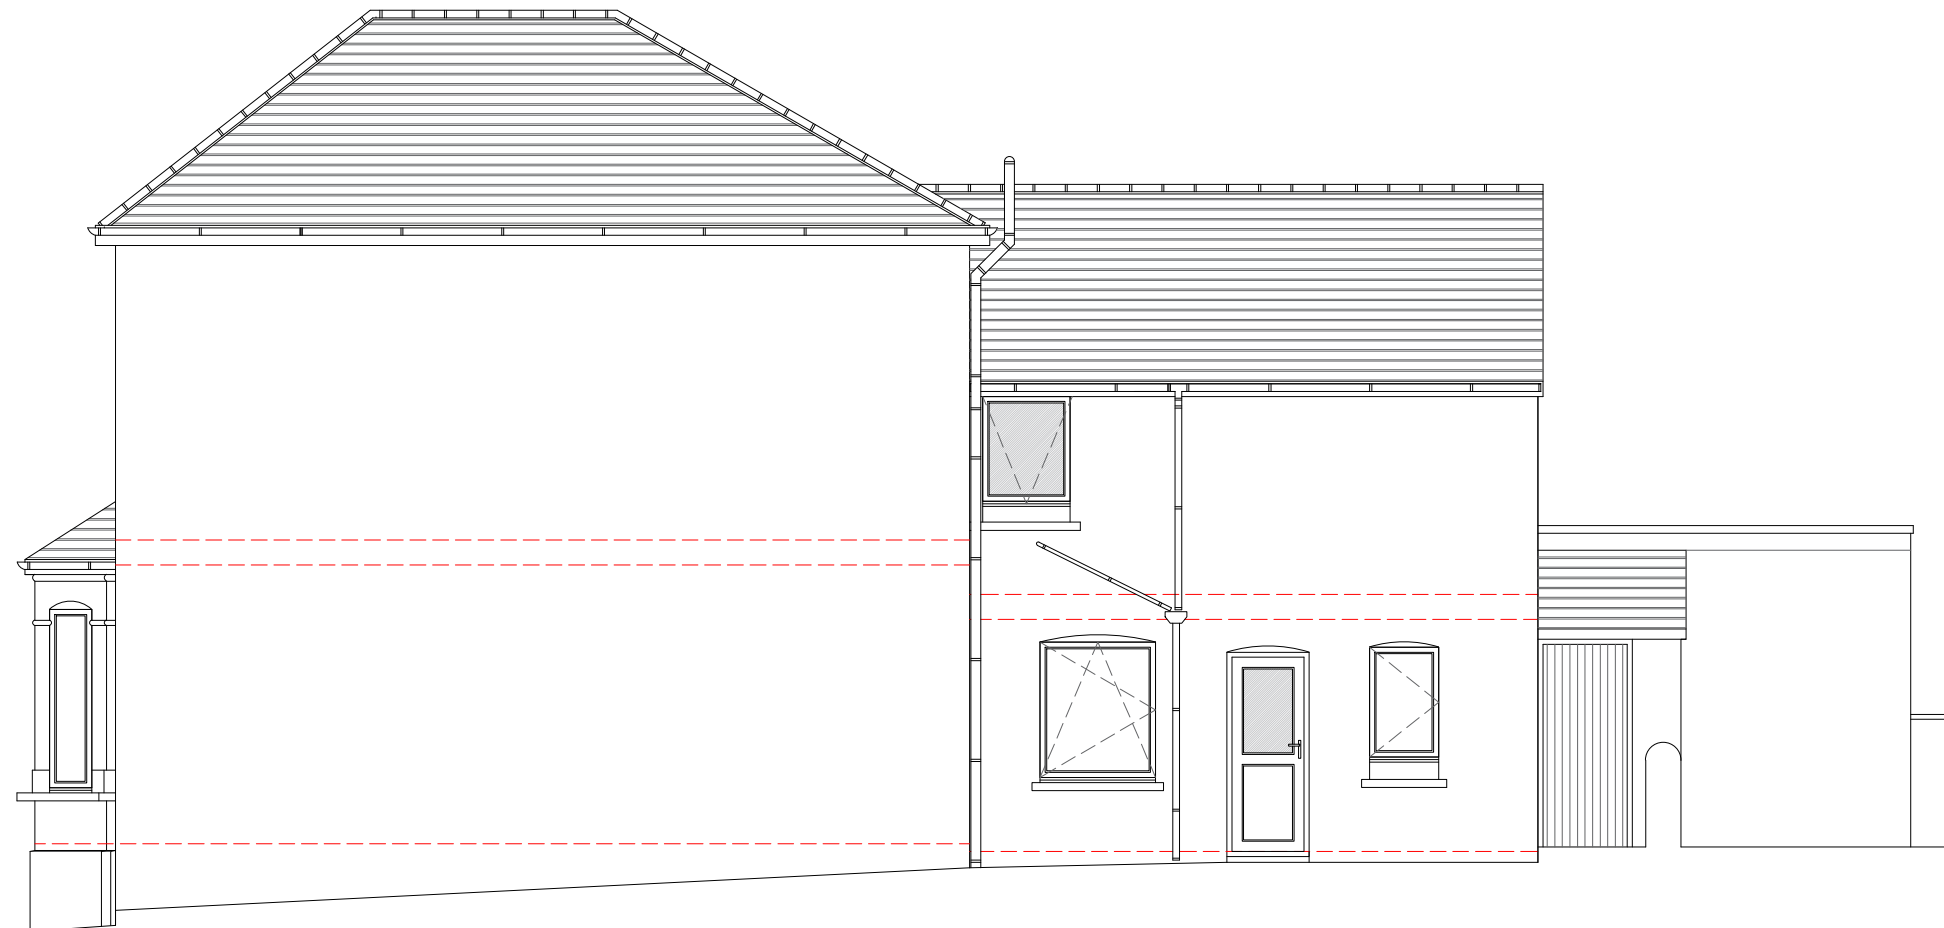


West Elevation

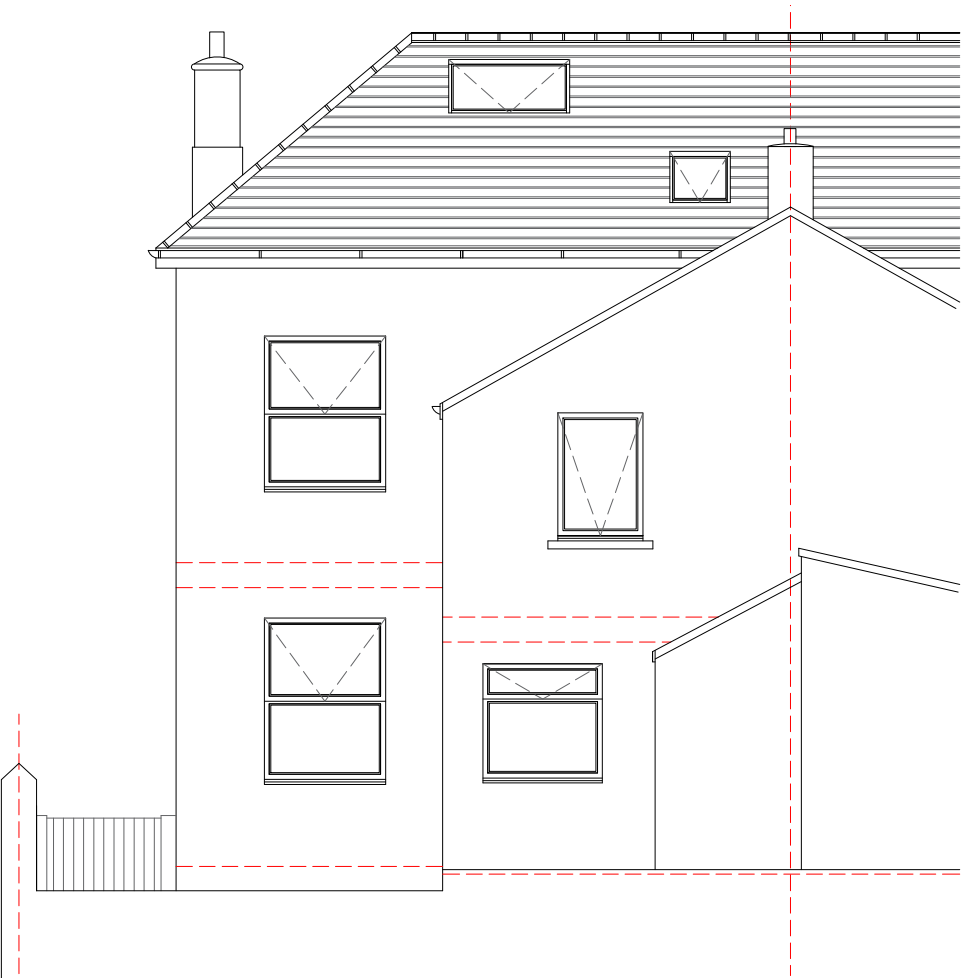

South Elevation



East Elevation

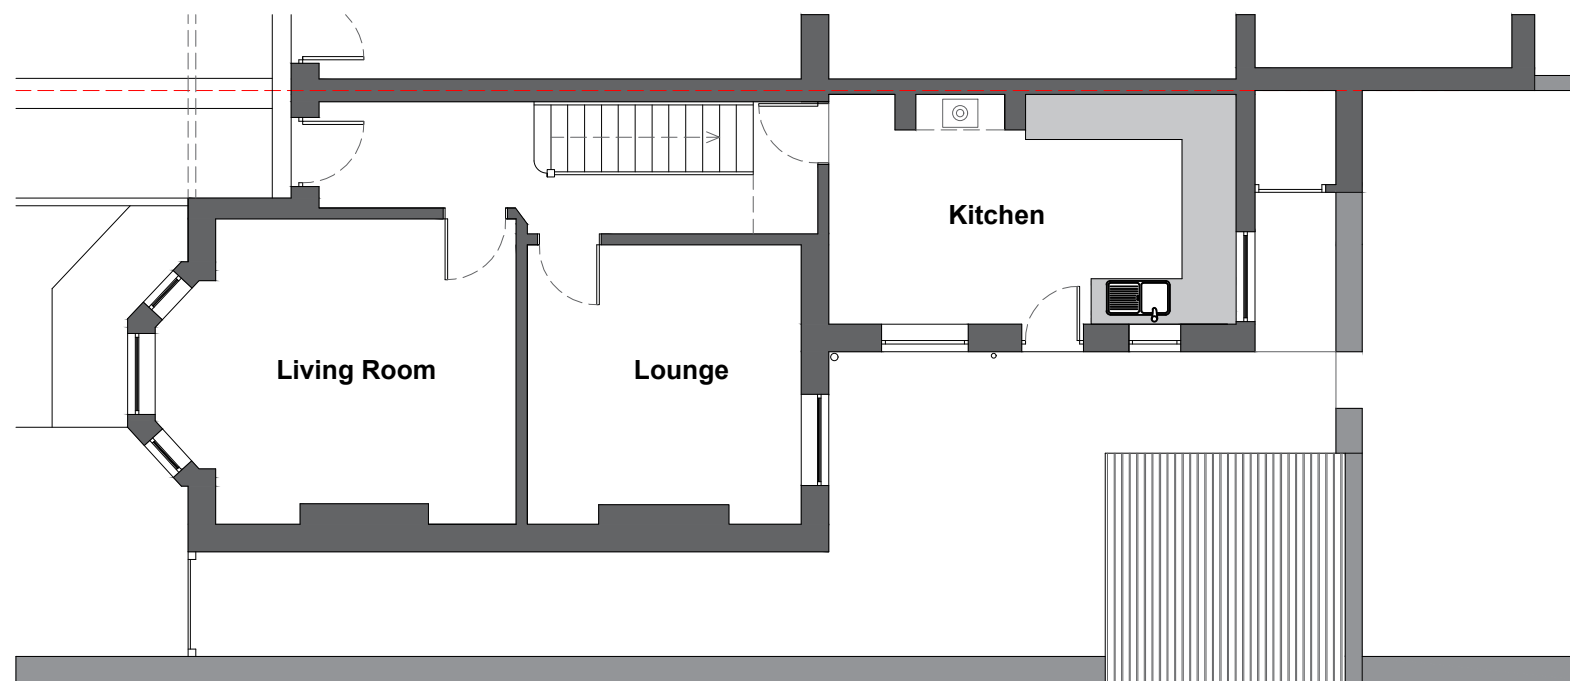

Ground Floor Plan

| | | | |
|----------------|--|----------------------|--------------|
| Address | 30 Victoria Road, Whitehaven, Cumbria, CA28 6JA | | |
| Project | Proposed Single Storey Rear Extension Existing Elevation Plans | | |
| Ref | 30VR-KM-003 | Rev | - |
| Scale | 1/100 | Date | 3rd May 2025 |
| Client | Mr & Mrs Maguire | Paper Size A3 | |