

**Malcolm Jones : PLANNING & DESIGN SERVICE.**


Telephone : 01229 824952

07867 501 578

E - mail : maljones2@yahoo.com

**" THE HAPPINS ",  
HALLTHWAITES,  
nr. MILLOM.**

**EXISTING WALLS :  
BLOCK WALLS WITH STONE  
FACING / RENDER FINISH.**

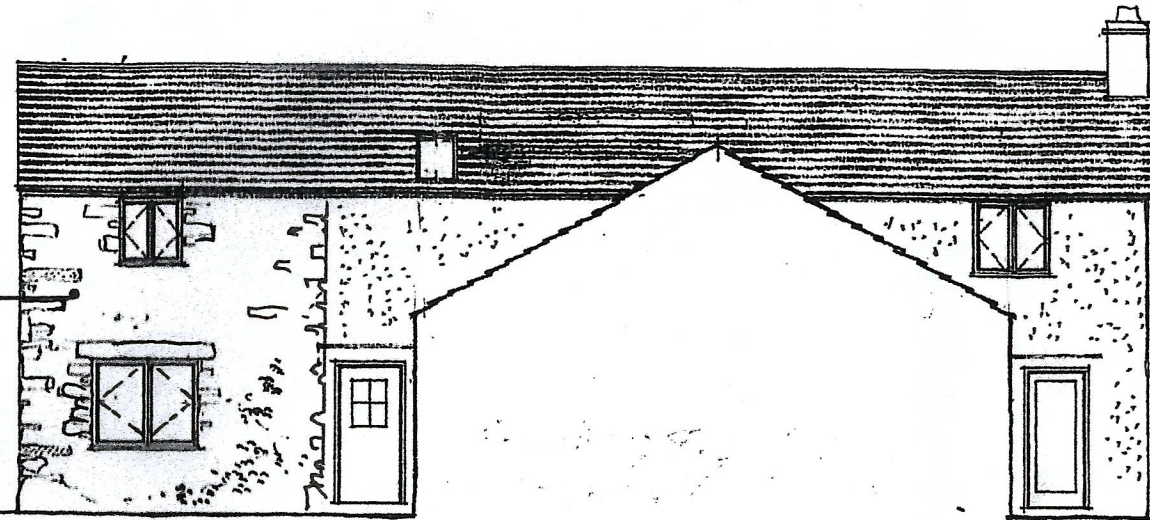


**EXISTING EAST ELEVATION.**



**EXISTING NORTH ELEVATION.**

**EXISTING ROOF :  
GREY SLATE**

**EX. RAINWATER GOODS ETC. :  
BLACK PLASTIC.**

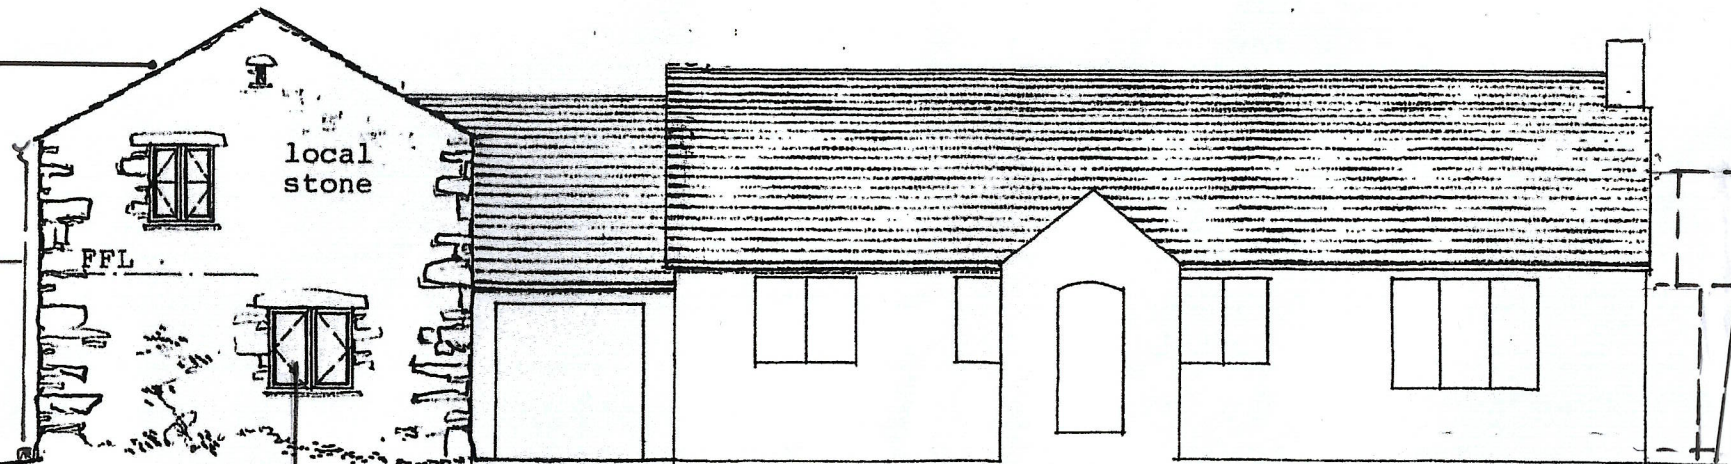

**EXISTING SOUTH ELEVATION.**

**EXISTING WINDOWS & DOORS :  
BROWN UPVC & DOUBLE GLAZED.**